

Notes
The Contractor will be responsible for setting out the work.
All dimensions must be obtained or checked on the site.
Figured dimensions to be used in preference to scale.



Existing buildings denoted in hatched line.

Existing buildings denoted in hatched line.



Existing buildings denoted in hatched line.

TPOLOGY SCHEDULE

- 74 apartments
- 26 houses
- total units = 100

- 6no 2 bedroom 4 person houses
- 10no 3 bedroom 5 person houses
- 10no 4 bedroom 7 person houses

PROPOSED SITE PLAN
Scale 1:500 @ A1

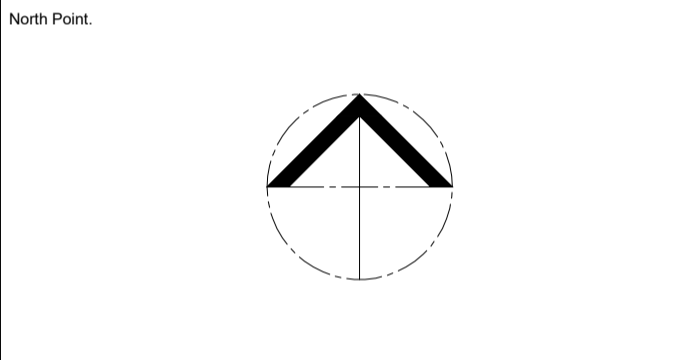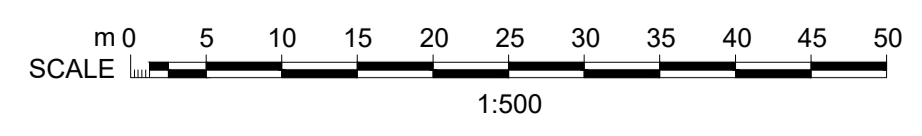

Key Plan

Rev	Date	Revision Note	By	Check
P6	March 26	Layout revised following Planning comments	PE	
P5	Feb 25	Layout revised following Planning comments	PE	
P4	DEC24	Layout revised following Planning comments	CDL	
P3	DEC24	Layout revised following Planning comments	CDL	
P2	NOV24	Layout revised following Planning comments	CDL	
P1	OCT24	Layout revised following Planning comments	CDL	



Project
New Housing Development
Location
Cranford Street, Smethwick

Sheet title
Proposed Site Plan

Status
Planning

Drawn by	Date	Checked
CDL	SEP24	

Scale at A1: 1:500
Scale at A3: 1:1000

Zone	Level	Classification	Sheet No.	Subsidiary	Worksheet
00	XX	AP(04)	01		P6

Job No. _____
Contractors Drawing No. (if required) _____

Urban Design & Building Services
Sandwell Council House
Fleeth Street, Oldbury,
B69 3DE
Tel: 0121 969 4541