

NEW ST

© Crown copyright and database rights 2012
Ordnance Survey Licence No 100032119

IMPORTANT
The Contractor will be responsible for setting out the work. All dimensions must be obtained from or checked on site. Figured dimensions to be used in preference to scale.



HIGHWAYS SERVICES MANAGER
Ifran Choudry, B.Eng, C.Eng, M.I.C.E.
Sandwell Council House
Fresh Street Okbury
West Midlands B69 3DE
E-mail: Highways@sandwell.gov.uk

PROJECT
BUS ONLY STREET

LOCATION
NEW STREET, WEST BROM

DRAWING TITLE
PROPOSED LOCATION


SCALE
NTS

ISSUED BY
IC

DATE
OCTOBER 2014

DRAWN BY
SRC

DRAWING No
39030 S/3

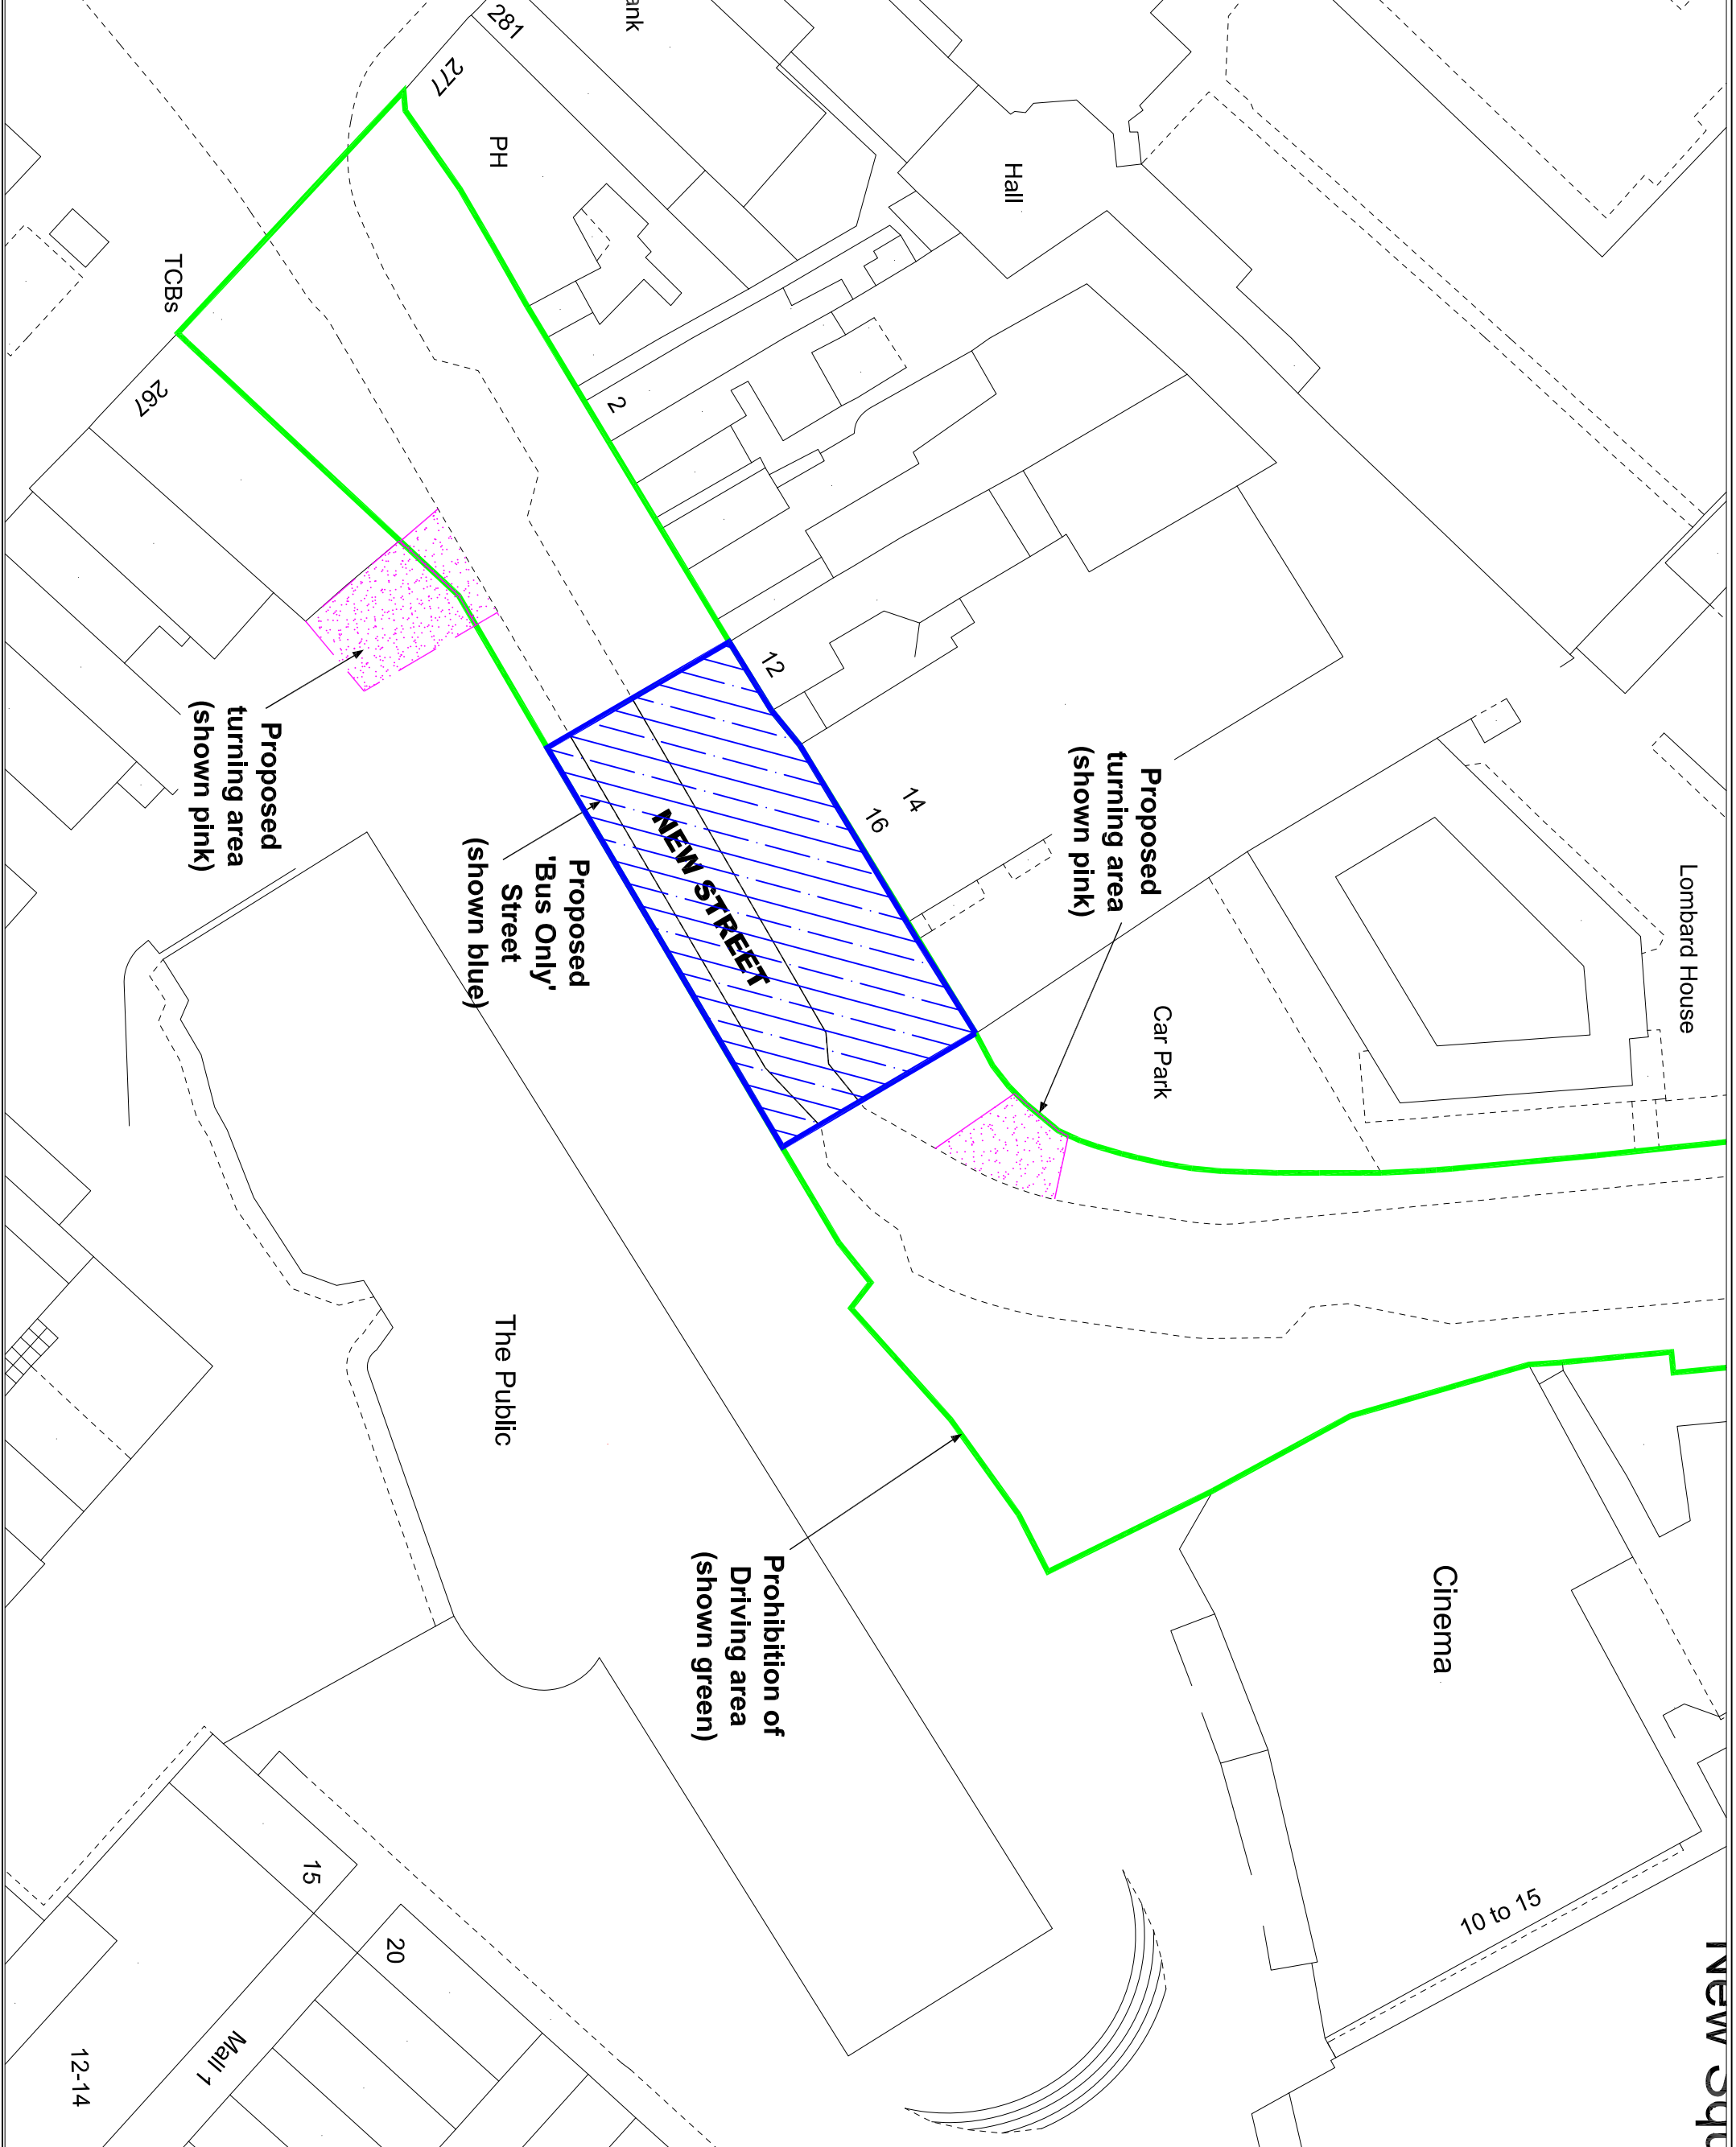

DRAWING No
39030 S/3