


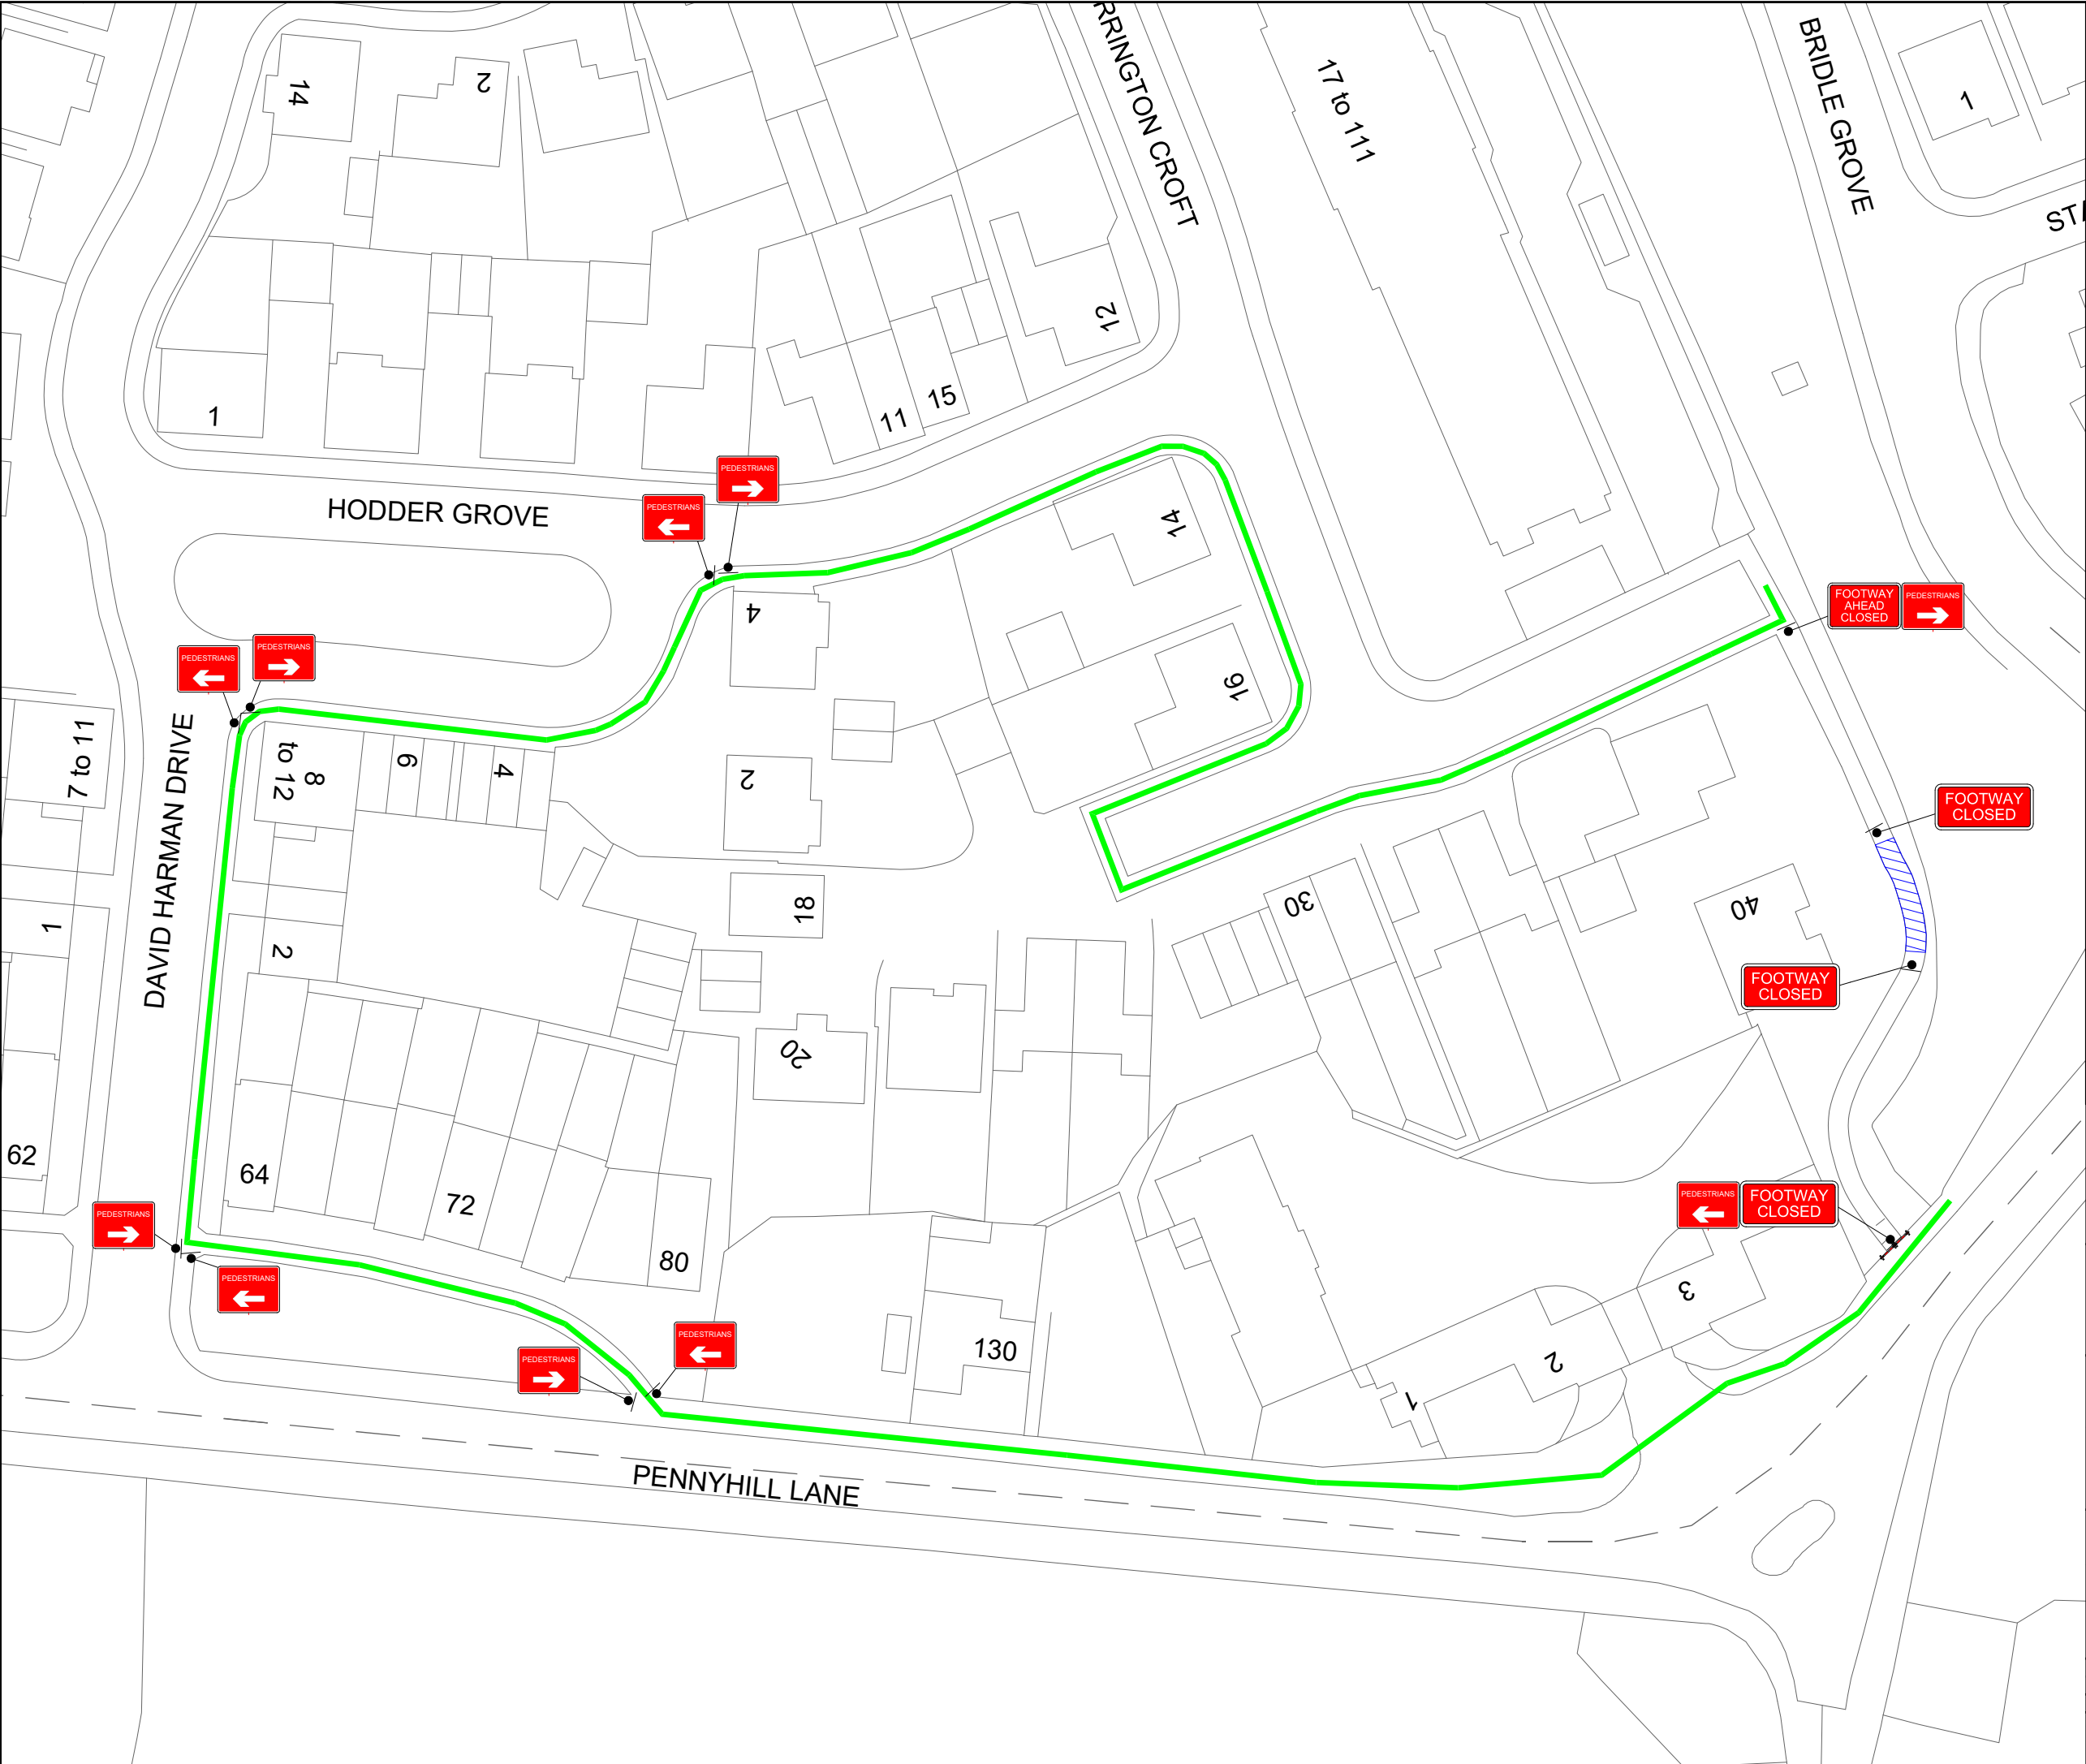

KEY

Cone

Sign

Work area

Diversion route

Sign Count

14

Diversion Route

Clockwise Diversion

Pedestrian Diversion

Anti-Clockwise Diversion

Pedestrian Diversion

Min width of sideways safety zone (S)

0.5 m

Min length of longways clearance (L)

0.5 m

Speed of the road

30

Rev	Description	By	Chk	Date
-	-	-	-	-

Revisions

Client:

nationalgrid

Project:

Pennyhill Lane,
West Bromwich, , B71 3SA
Grid Ref: (x)401776 ; (y)293377

Title:

Footpath Closure & Pedestrian
Diversion

DOOCEY

Traffic Management

Design: JJO	Drawn: JJO	Chkd: OP
Date: 07/04/25	Date: 07/04/25	Date: 07/04/25
Scale: A3 - NTS	Status: Proposed	

Drawing No

DTM6793 - 002

Rev:

-