




© Crown copyright. All rights reserved  
Sandwell MBC  
Licence No. AC 0000824500 2024



# Blakeley Hall Road, Oldbury, B69 4ES Proposed Introduction Of No Waiting At Any Time

SCALE	N. T. S.
DATE	November 2024
DRAWING No.	43526 S/4
DRAWN BY	MGM
	Review No20

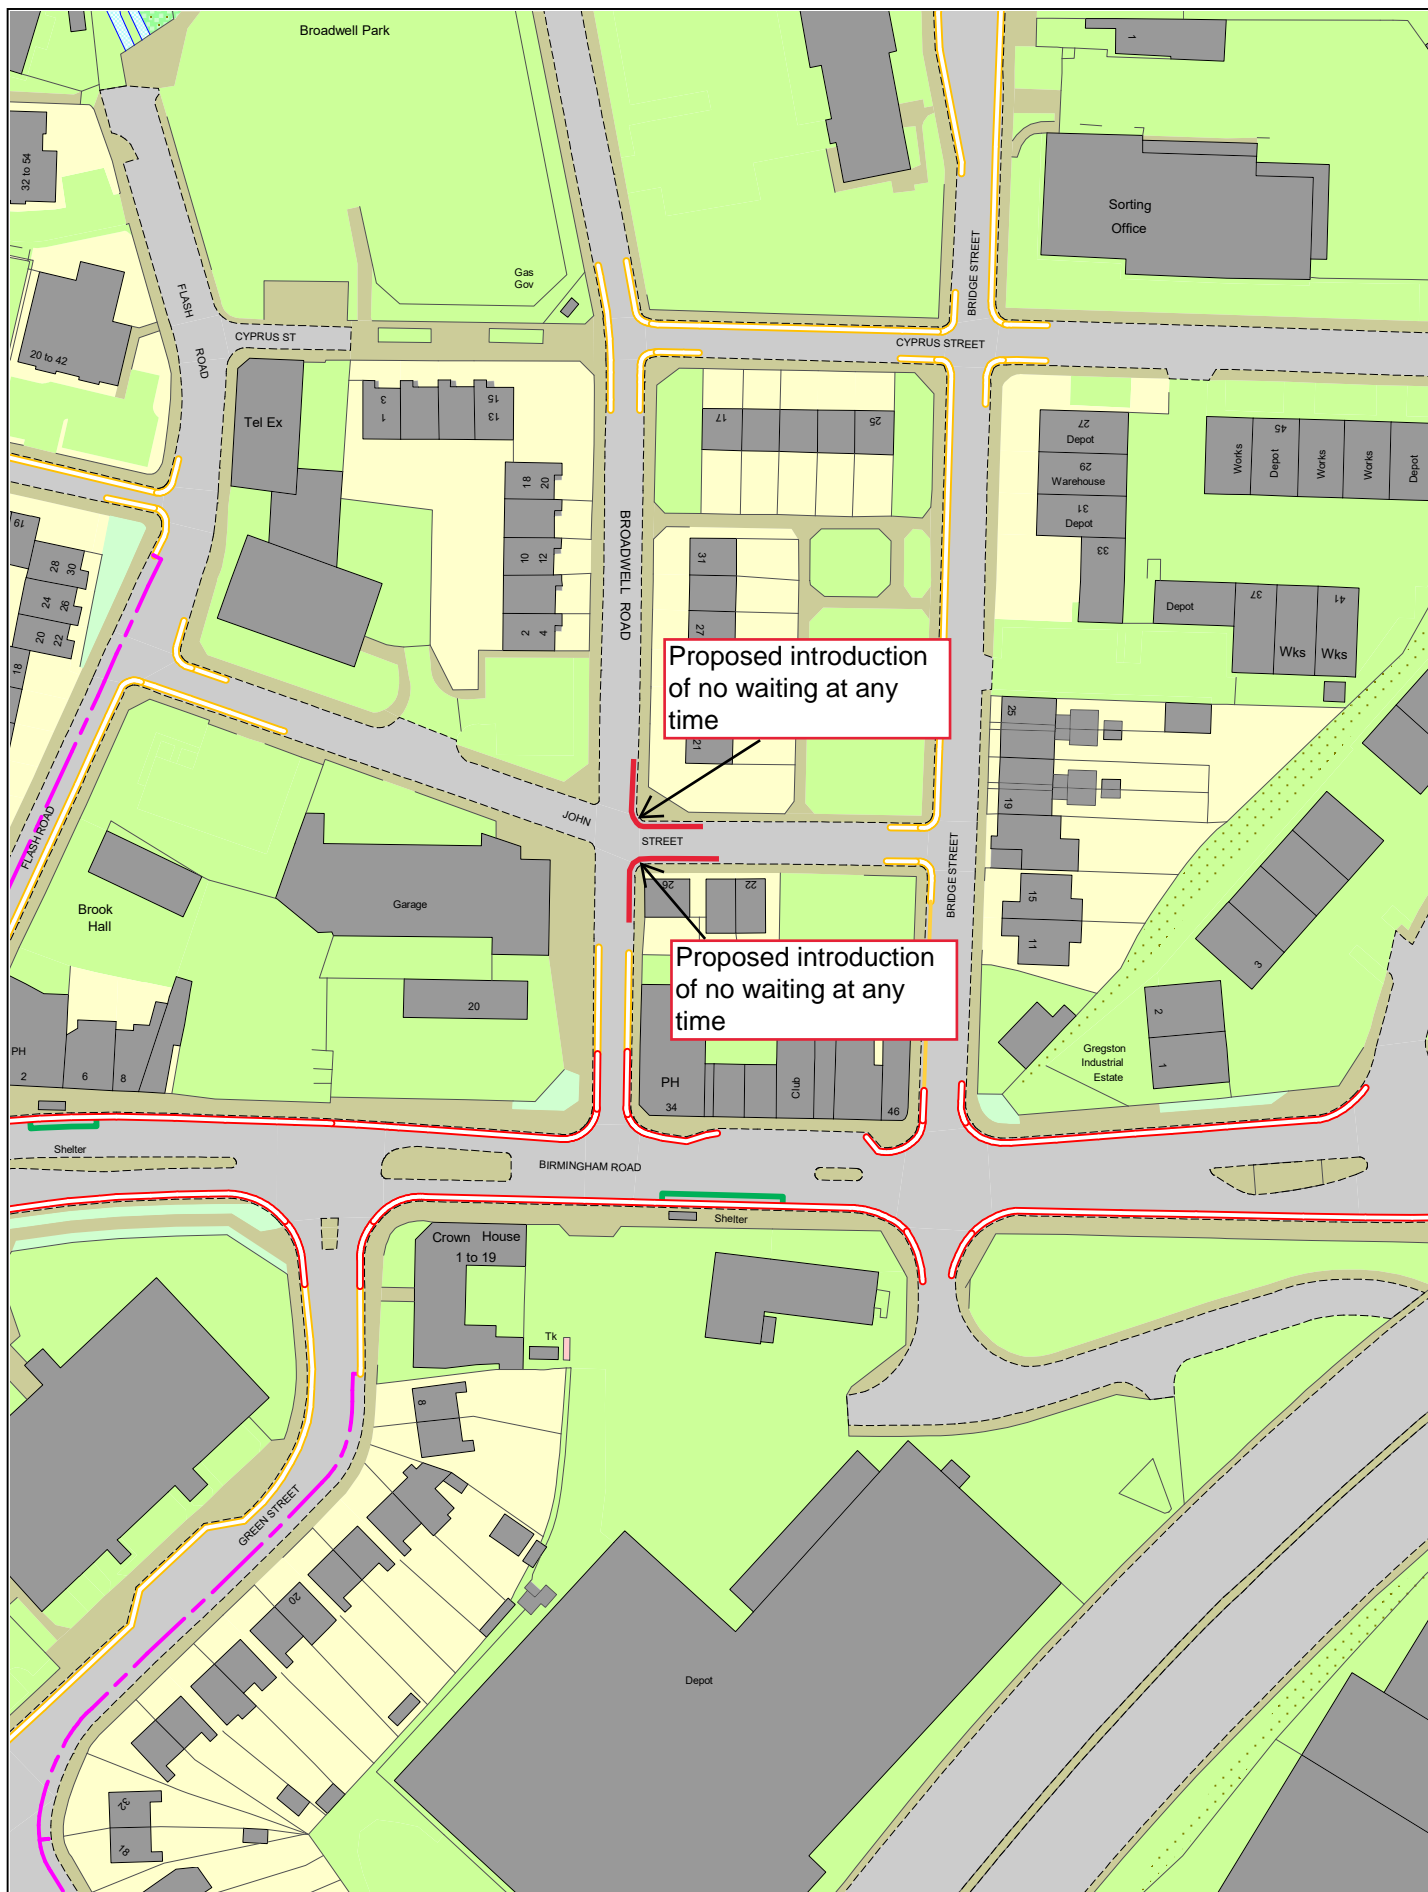


© Crown copyright. All rights reserved  
Sandwell MBC  
Licence No. AC 0000824500 2024



## Broadwell Road, Oldbury, B69 4BX Proposed Introduction of No Waiting At Any Time

SCALE	N. T. S.
DATE	November 2024
DRAWING No.	43526 S/4
DRAWN BY	MGM
	Review No20

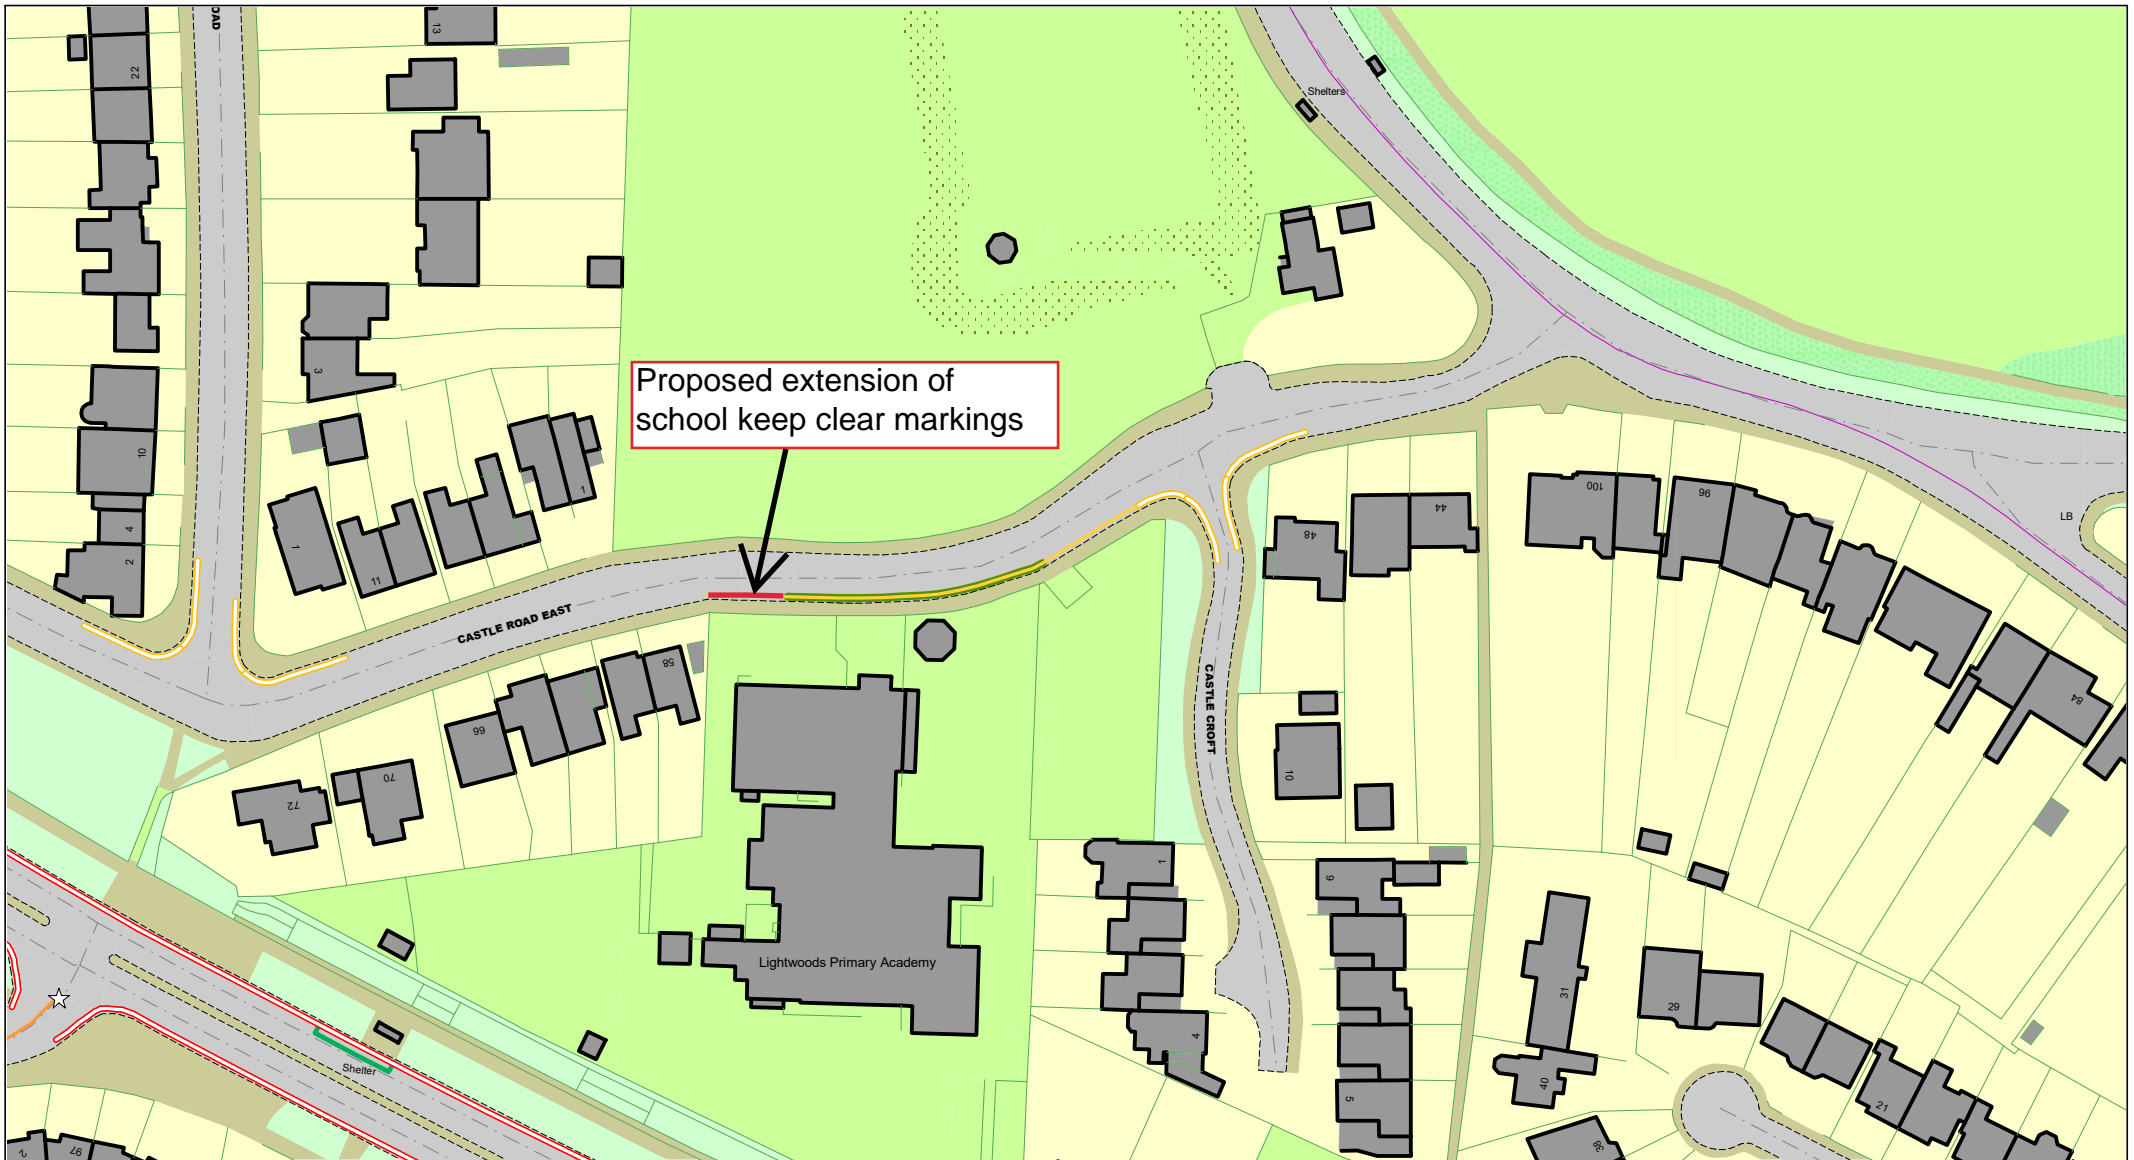


© Crown copyright. All rights reserved  
Sandwell MBC  
Licence No. AC0000824500 2024



## Castle Road East, Oldbury, B68 9BG Proposed Extension Of Existing School Keep Clear Markings

SCALE	NTS
DATE	November 2024
DRAWING No.	43526 S/4
DRAWN BY	MGM

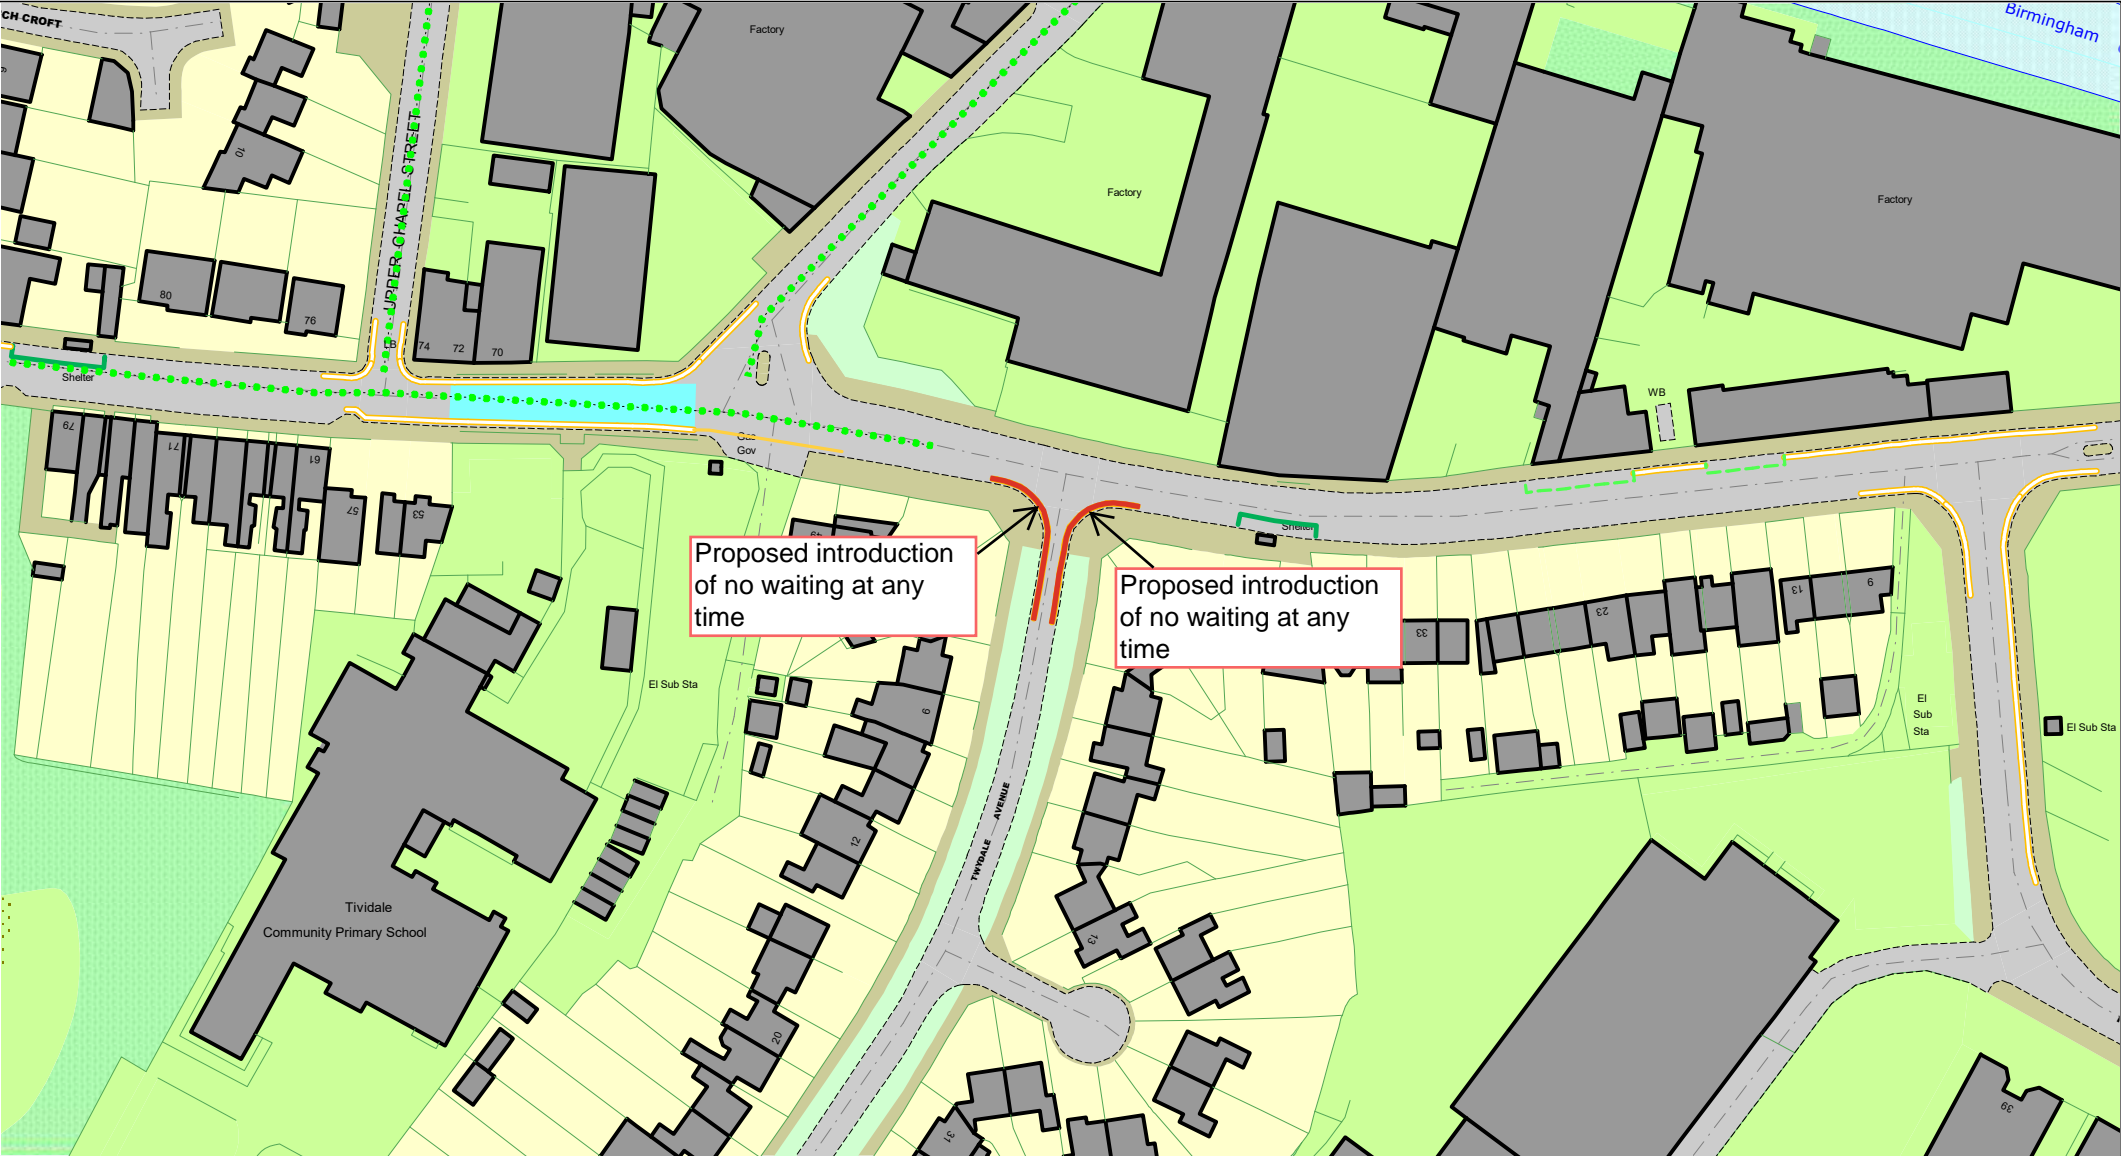


© Crown copyright. All rights reserved  
Sandwell MBC  
Licence No. AC0000824500 2025



# Dudley Road West, Oldbury, B69 2HP Proposed Introduction Of No Waiting At Any Time

SCALE	NTS
DATE	January 2025
DRAWING No.	43526 S/4
DRAWN BY	MGM



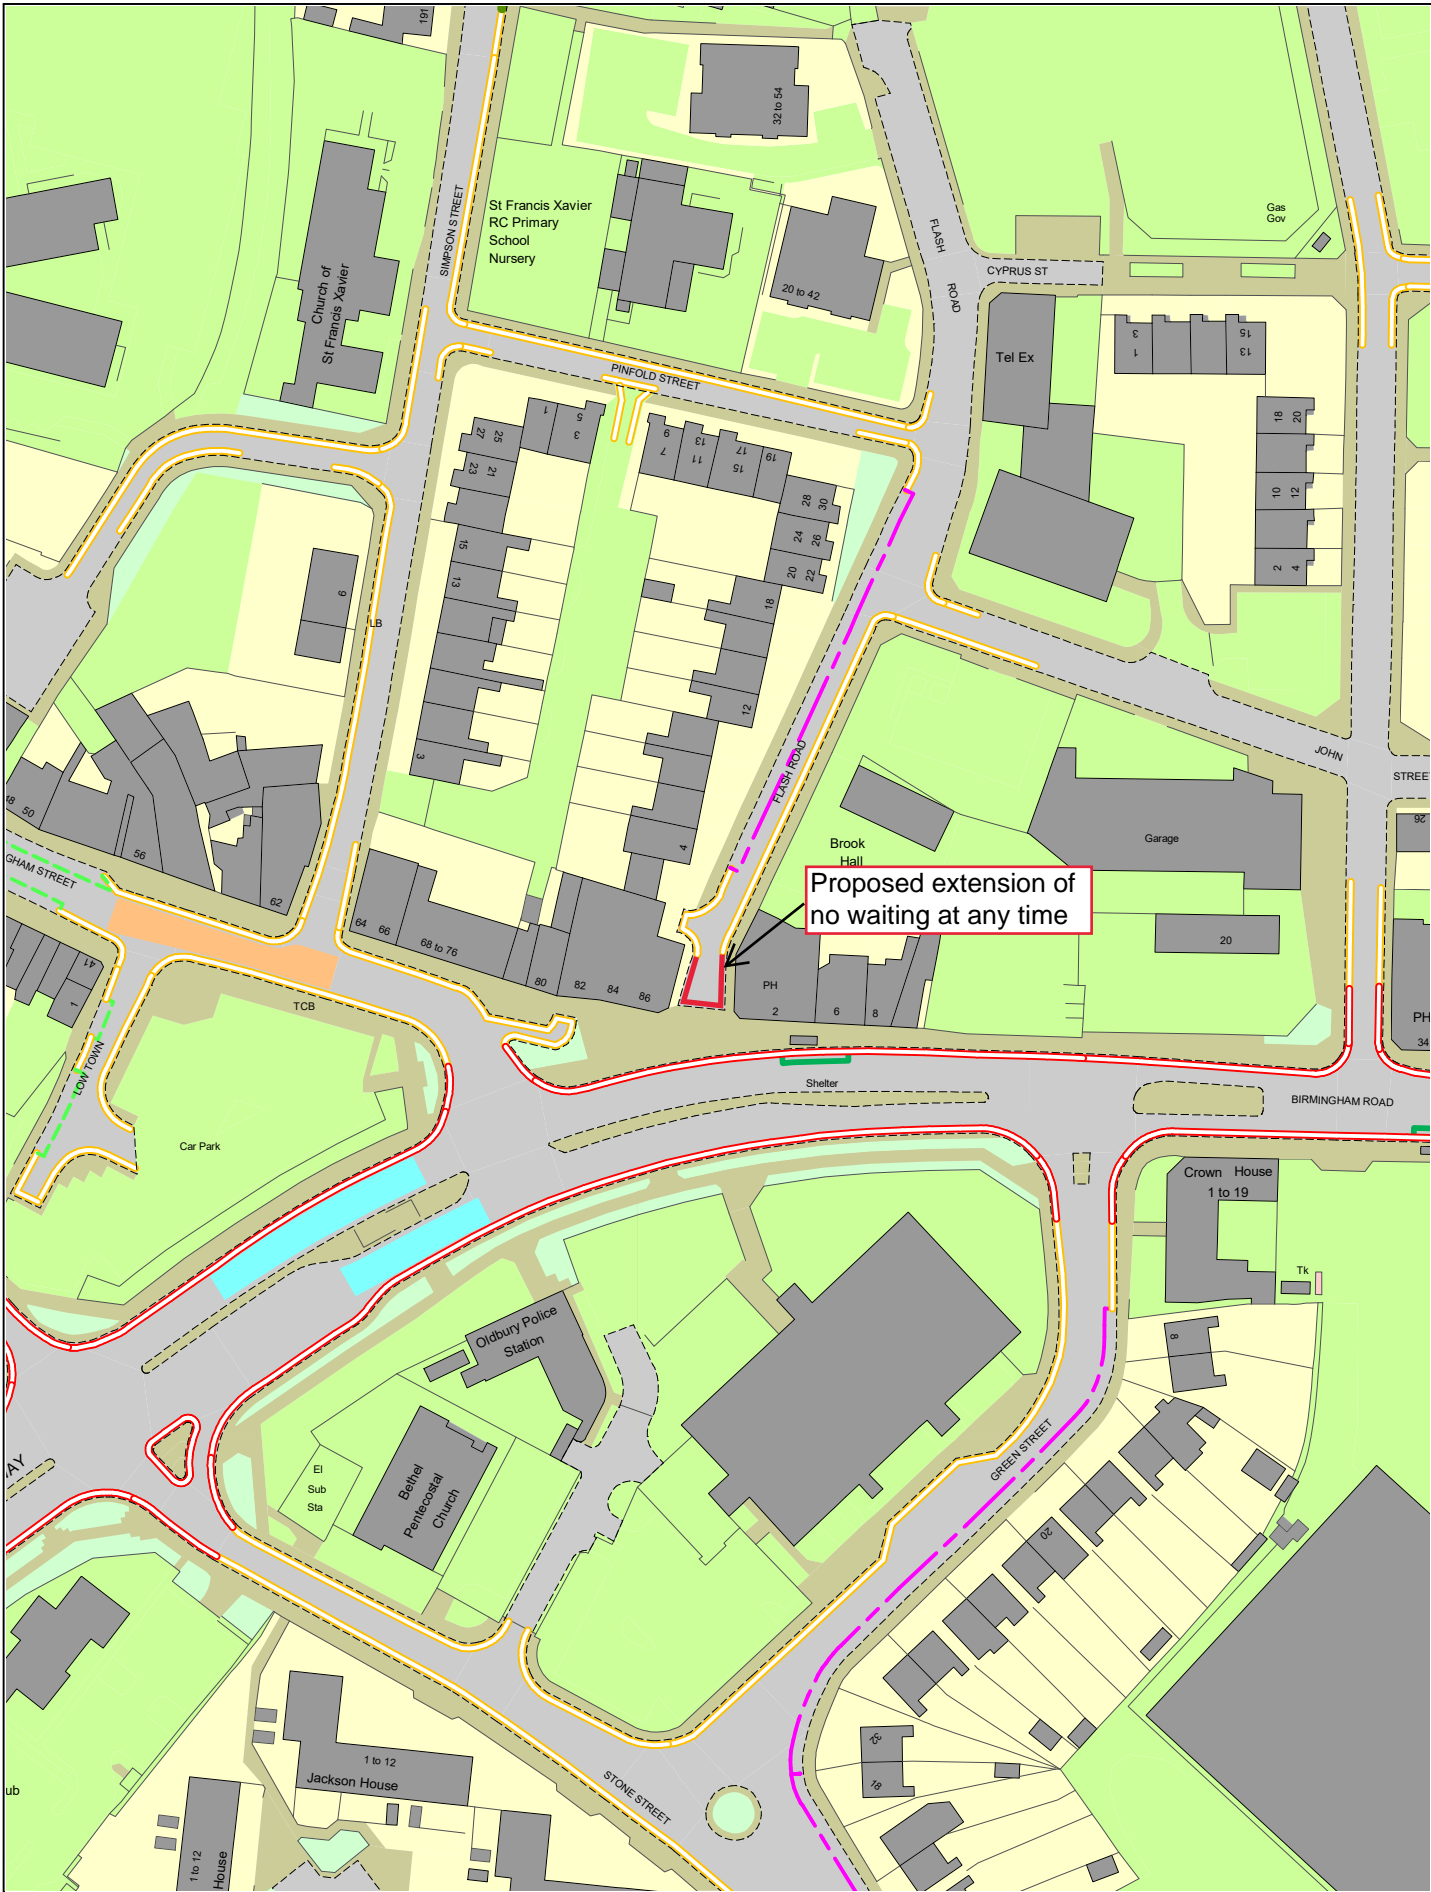



© Crown copyright. All rights reserved Sandwell MBC  
Licence No. AC0000824500 2025



Fountain Lane, Oldbury, B69 3FH  
Proposed Extension Of No Waiting At Any Time  
Proposed Introduction of No Waiting At Any Time  
Proposed Introduction of No Loading At Any Time

SCALE	NTS
DATE	January 2025
DRAWING No.	43526 S/4
DRAWN BY	MGM




© Crown copyright. All rights reserved  
Sandwell MBC  
Licence No. AC 0000824500 2024



## Newfield Road, Oldbury, B69 3ET Proposed Introduction of No Waiting At Any Time

SCALE	N. T. S.
DATE	November 2024
DRAWING No.	43526 S/4
DRAWN BY	MGM
	Review No20

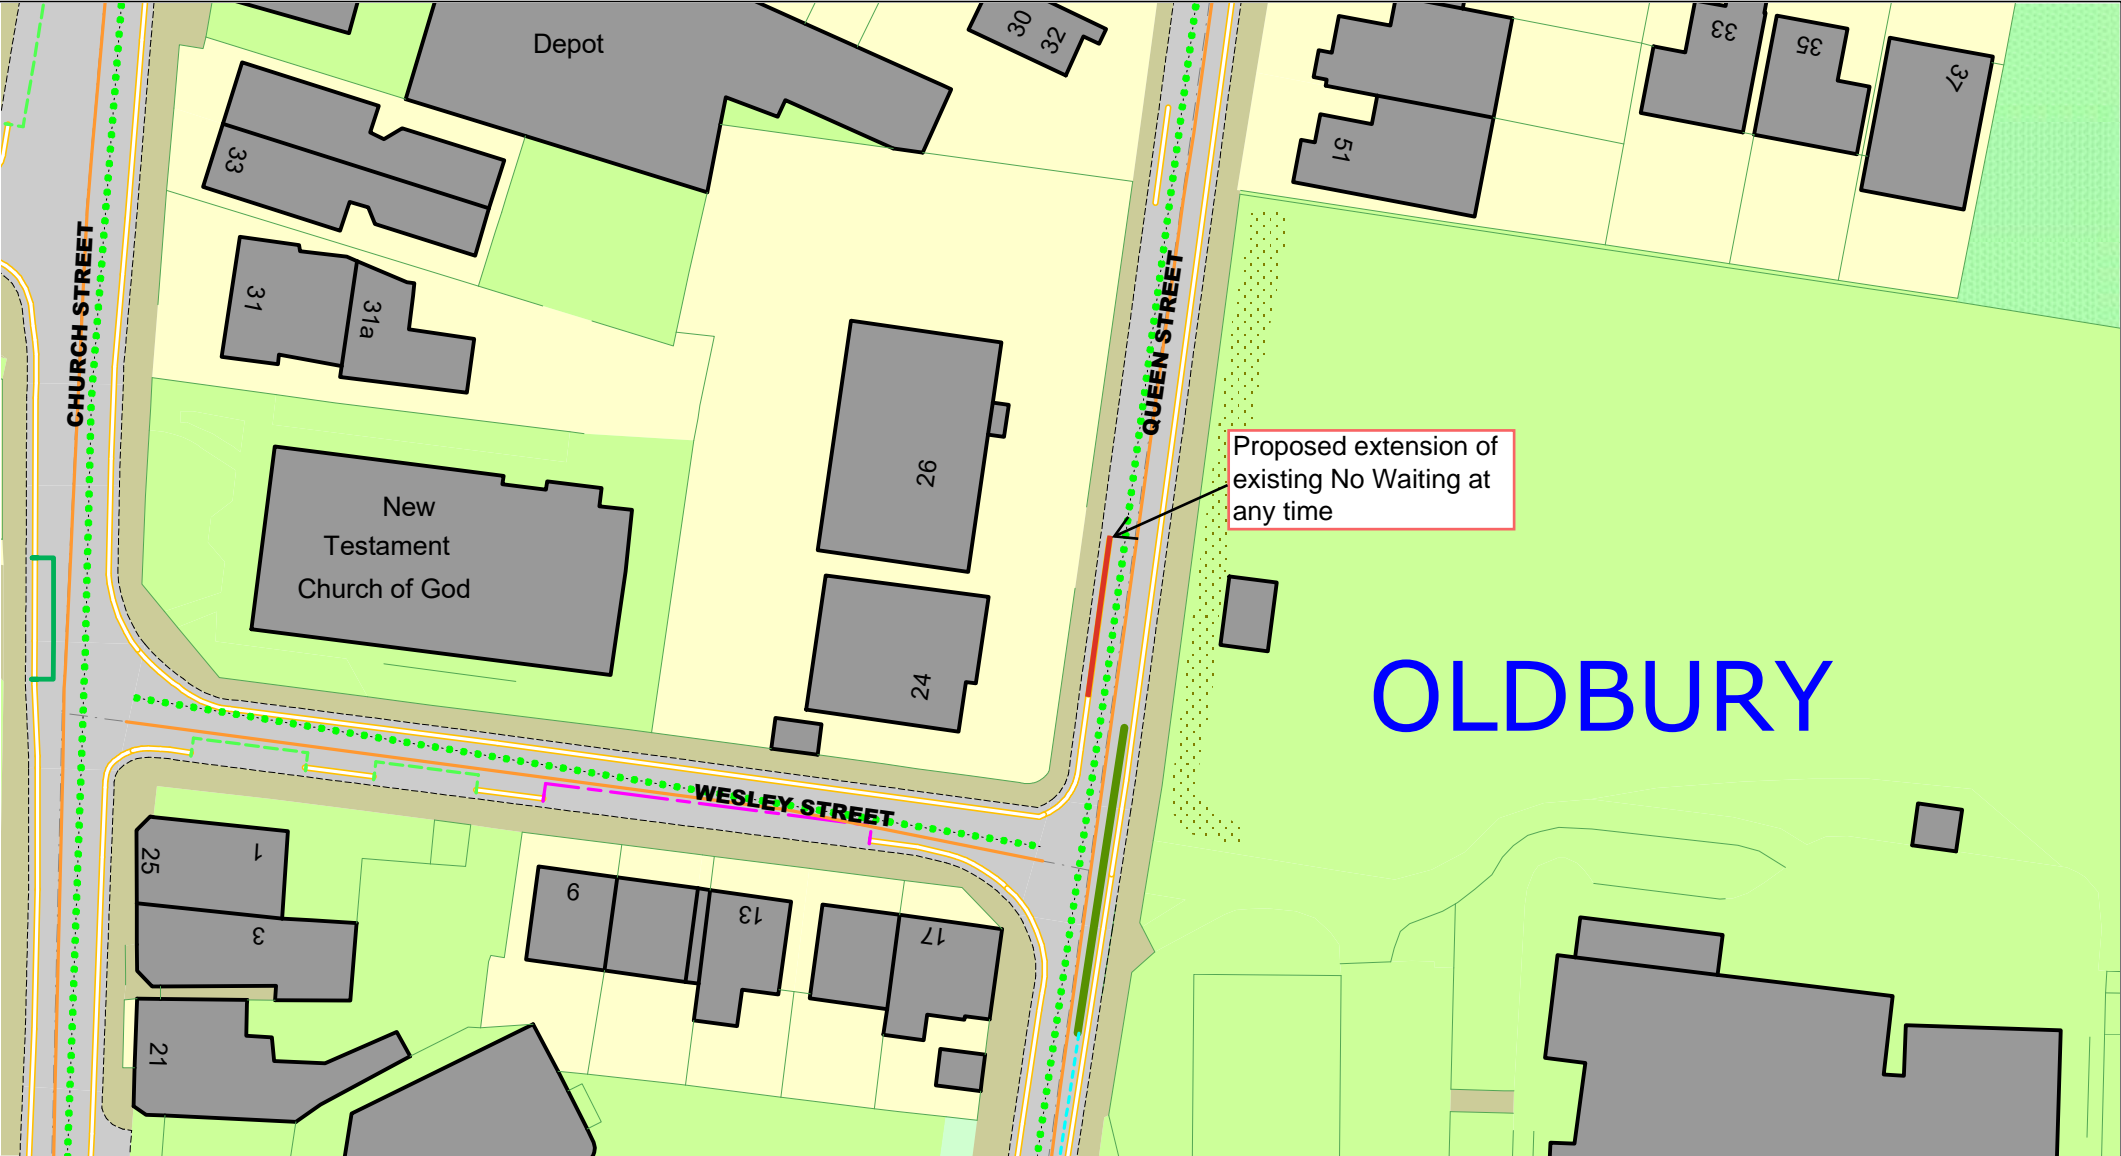

© Crown copyright. All rights reserved Sandwell MBC  
Licence No. AC0000824500 2025



Sandwell

Metropolitan Borough Council

Queen Street, Oldbury, B69 4PL

Proposed Extension Of Existing No Waiting  
At Any Time

SCALE	NTS
DATE	January 2025
DRAWING No.	43526 S/4
DRAWN BY	MGM





© Crown copyright. All rights reserved Sandwell MBC  
Licence No. AC0000824500 2025



# Redwood Drive, Oldbury, B69 2JB

## Proposed Introduction Of No Waiting At Any Time

SCALE	NTS
DATE	January 2025
DRAWING No.	43526 S/4
DRAWN BY	MGM



© Crown copyright. All rights reserved  
Sandwell MBC  
Licence No. AC 0000824500 2024



**Rounds Green Road, Oldbury, B69 2DG**  
**Proposed Extension Of No Waiting At**  
**Any Time**

SCALE	N. T. S.
DATE	November 2024
DRAWING No.	43526 S/4
DRAWN BY	MGM
	Review No20




Shinwell Crescent, Oldbury, B69 3LQ  
Proposed Introduction Of No Waiting  
At Any Time

SCALE	NTS
DATE	January 2025
DRAWING No.	43526 S/4
DRAWN BY	MGM

© Crown copyright. All rights reserved Sandwell MBC  
Licence No. AC0000824500 2025





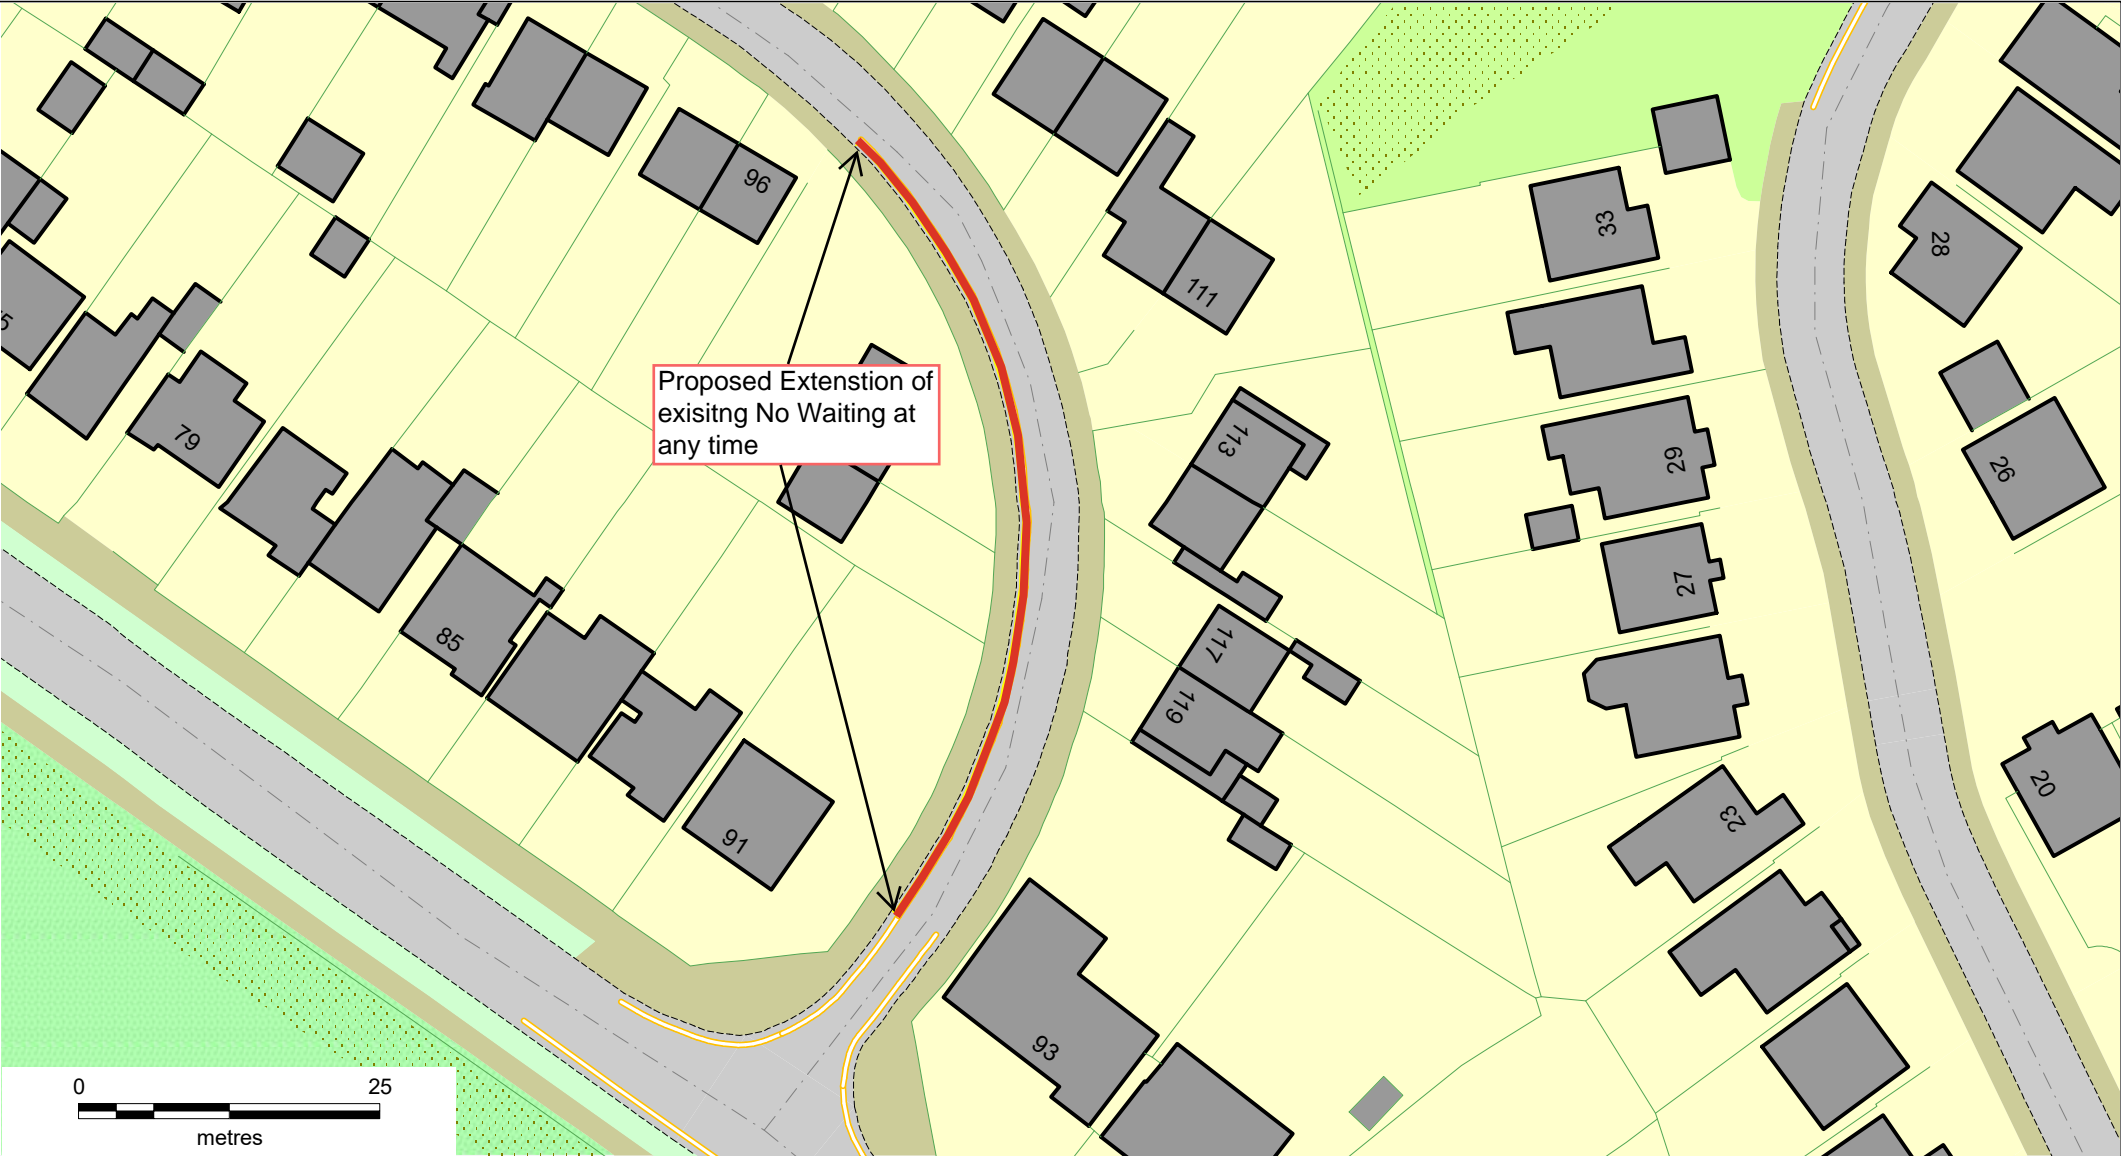

© Crown copyright. All rights reserved Sandwell MBC  
Licence No. AC0000824500 2025



# Wheatsheaf Road, Oldbury, B69 1SJ

## Proposed Introduction Of No Waiting At Any Time

SCALE	NTS
DATE	January 2025
DRAWING No.	43526 S/4
DRAWN BY	MGM