

© Crown copyright. All rights reserved  
Sandwell MBC  
Licence No. AC0000824500 2025



# Amberley Green, Great Barr, B43 5TJ Proposed Introduction of 'No Waiting At Any Time' and 'No Loading At Any Time'

SCALE

NTS

DATE

May 2025

DRAWING No.

43548 S/4

DRAWN BY

MGM



© Crown copyright. All rights reserved  
Sandwell MBC  
Licence No. AC0000824500 2025



Anderson Crescent, Great Bar, B43 7SX  
Proposed Introduction Of No Waiting At Any  
Time

SCALE	NTS
DATE	February 2025
DRAWING No.	43548 S/4
DRAWN BY	MGM




© Crown copyright. All rights reserved  
Sandwell MBC  
Licence No. AC0000824500 2025




# Elm Drive, Great Barr, B43 6AT Proposed Extension Of Existing No Waiting During Prescribed Hours

SCALE	NTS
DATE	February 2025
DRAWING No.	43548 S/4
DRAWN BY	MGM



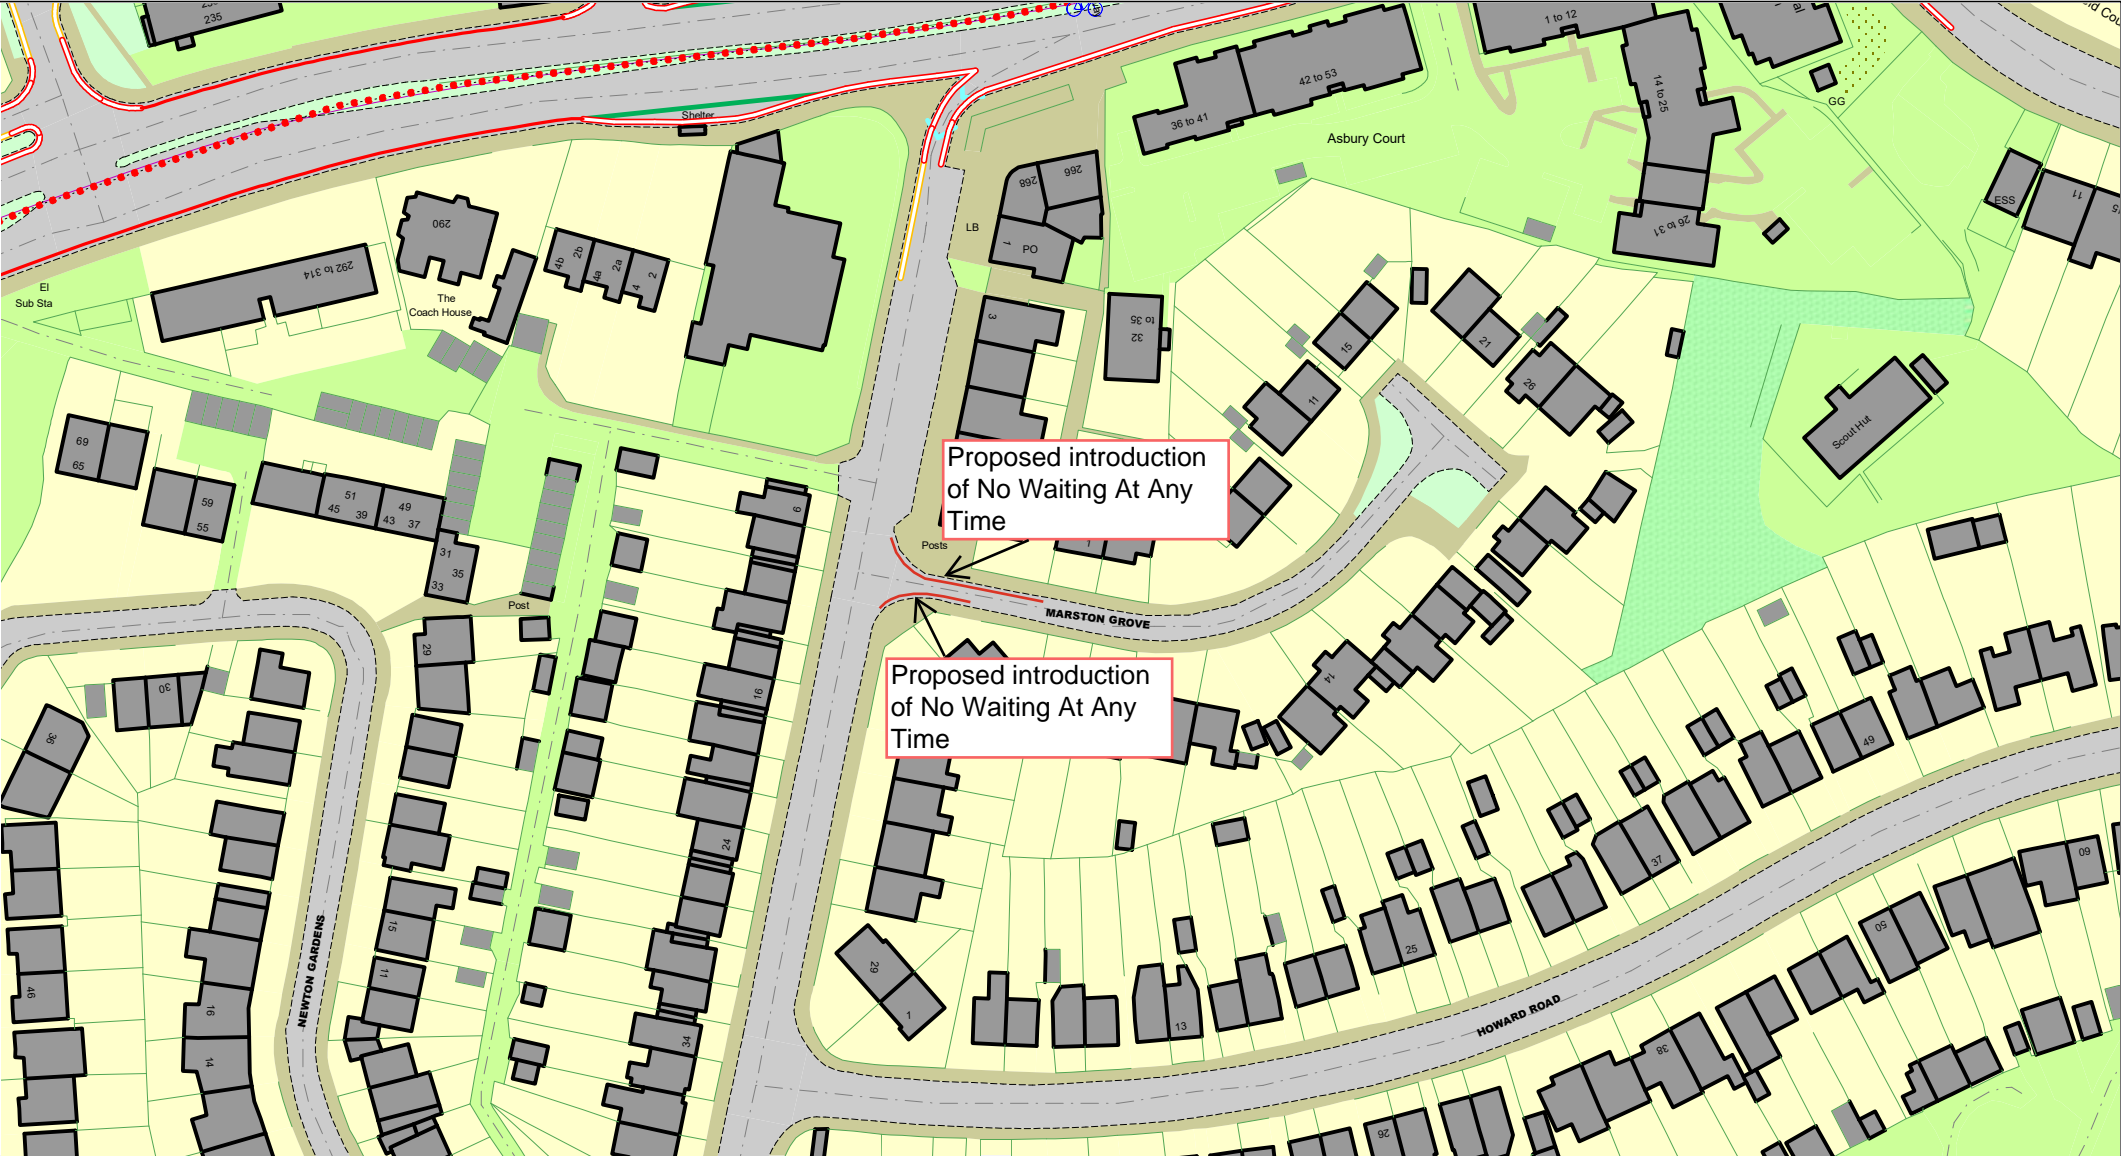

<div>© Crown copyright. All rights reserved Sandwell MBC Licence No. AC0000824500 2025</div> <div></div>	<div>Marston Grove, Great Barr, B43 5ED</div> <div>Proposed Introduction Of No Waiting At Any Time</div>		SCALE	NTS
			DATE	February 2025
			DRAWING No.	43548 S/4
			DRAWN BY	MGM



© Crown copyright. All rights reserved  
Sandwell MBC  
Licence No. AC0000824500 2025



# Peak House Road, Great Barr, B43 7SE

## Proposed Extension Of Existing no Waiting At Any Time

SCALE	NTS
DATE	February 2025
DRAWING No.	43548 S/4
DRAWN BY	MGM



© Crown copyright. All rights reserved  
Sandwell MBC  
Licence No. AC0000824500 2025



## Scott Road, Great Barr, B43 6JT

### Proposed Introduction Of No Waiting At Any Time

SCALE

NTS

DATE


February 2025

DRAWING No.

43548 S/4

DRAWN BY

MGM

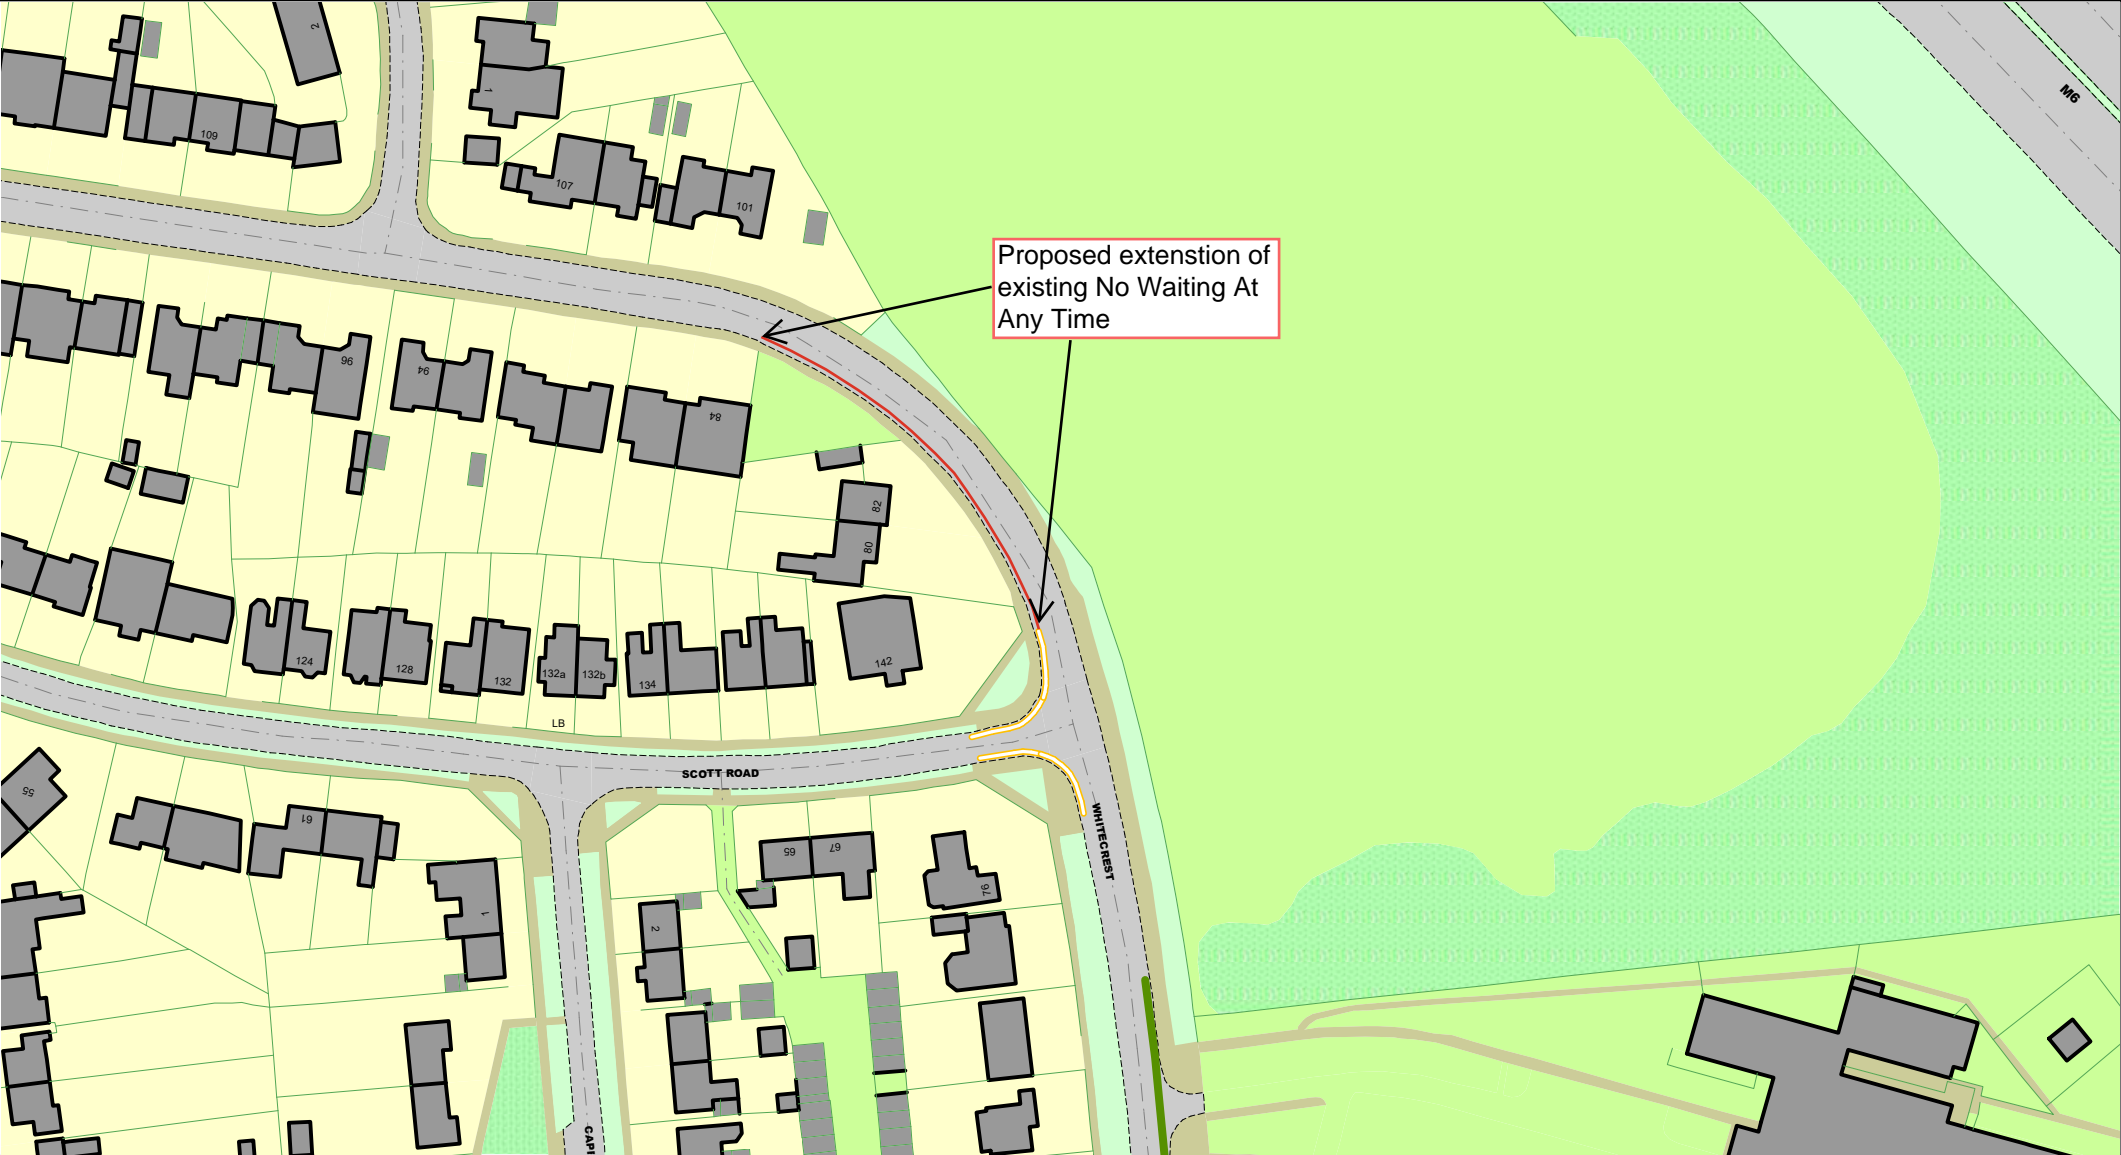

© Crown copyright. All rights reserved  
Sandwell MBC  
Licence No. AC0000824500 2025



# Whitecrest, Great Barr, B43 6EN

## Proposed Extension Of Existing No Waiting At Any Time

SCALE	NTS
DATE	February 2025
DRAWING No.	43548 S/4
DRAWN BY	MGM