


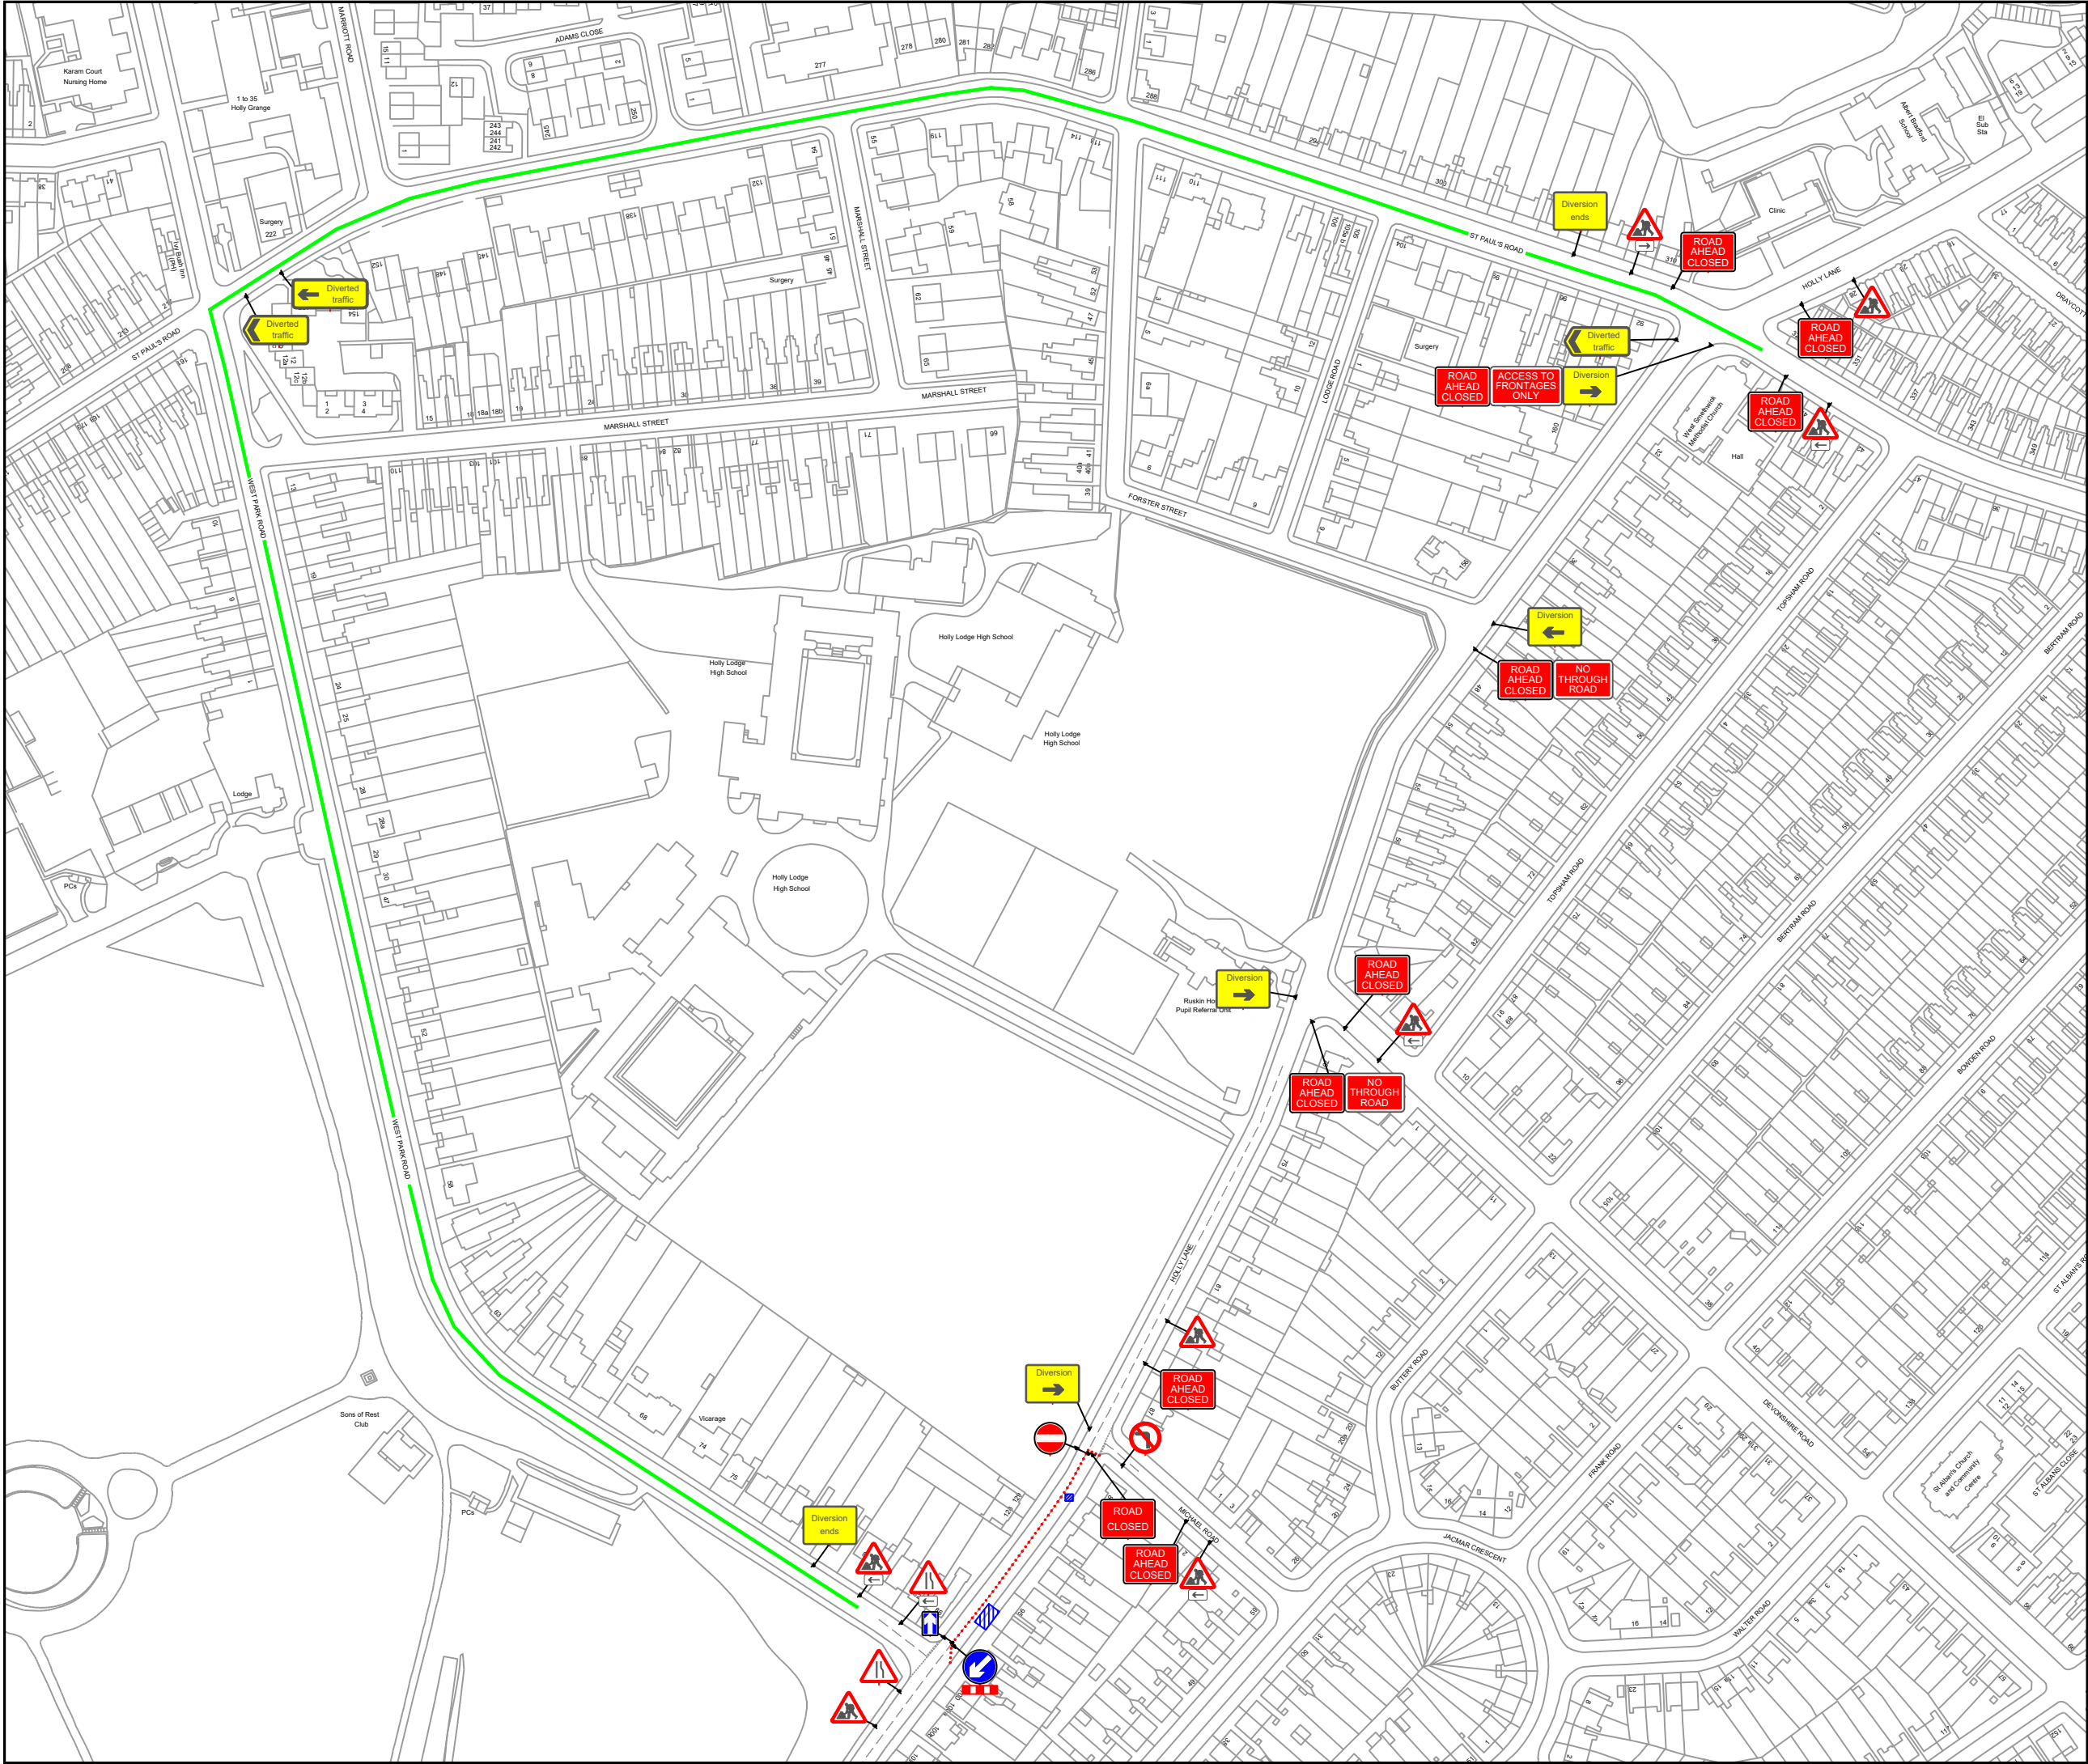

KEY

- Cone
- Sign
- Work area
- Diversion route

Sign Count **35**

Diversion Route

Clockwise Diversion

No Clockwise Diversion

Anti-Clockwise Diversion

St Paul's Road / West Park Road

Min width of sideways safety zone (S) 0.5 m

Min length of longways clearance (L) 0.5 m

Speed of the road **30**

Rev	Description	By	Chk	Date
Revisions				

Client:



Project:

Holly Lane,
Smethwick, B67 7LB
Grid Ref: (x)401063 ; (y)288715

Title:

One Way Road Closure &
Diversion



Design: JJO	Drawn: JJO	Chkd: OP
Date: 09/06/25	Date: 09/06/25	Date: 09/06/25
Scale: A3 - NTS	Status: Proposed	
Drawing No	DTM7142 - 001	
		Rev: -