


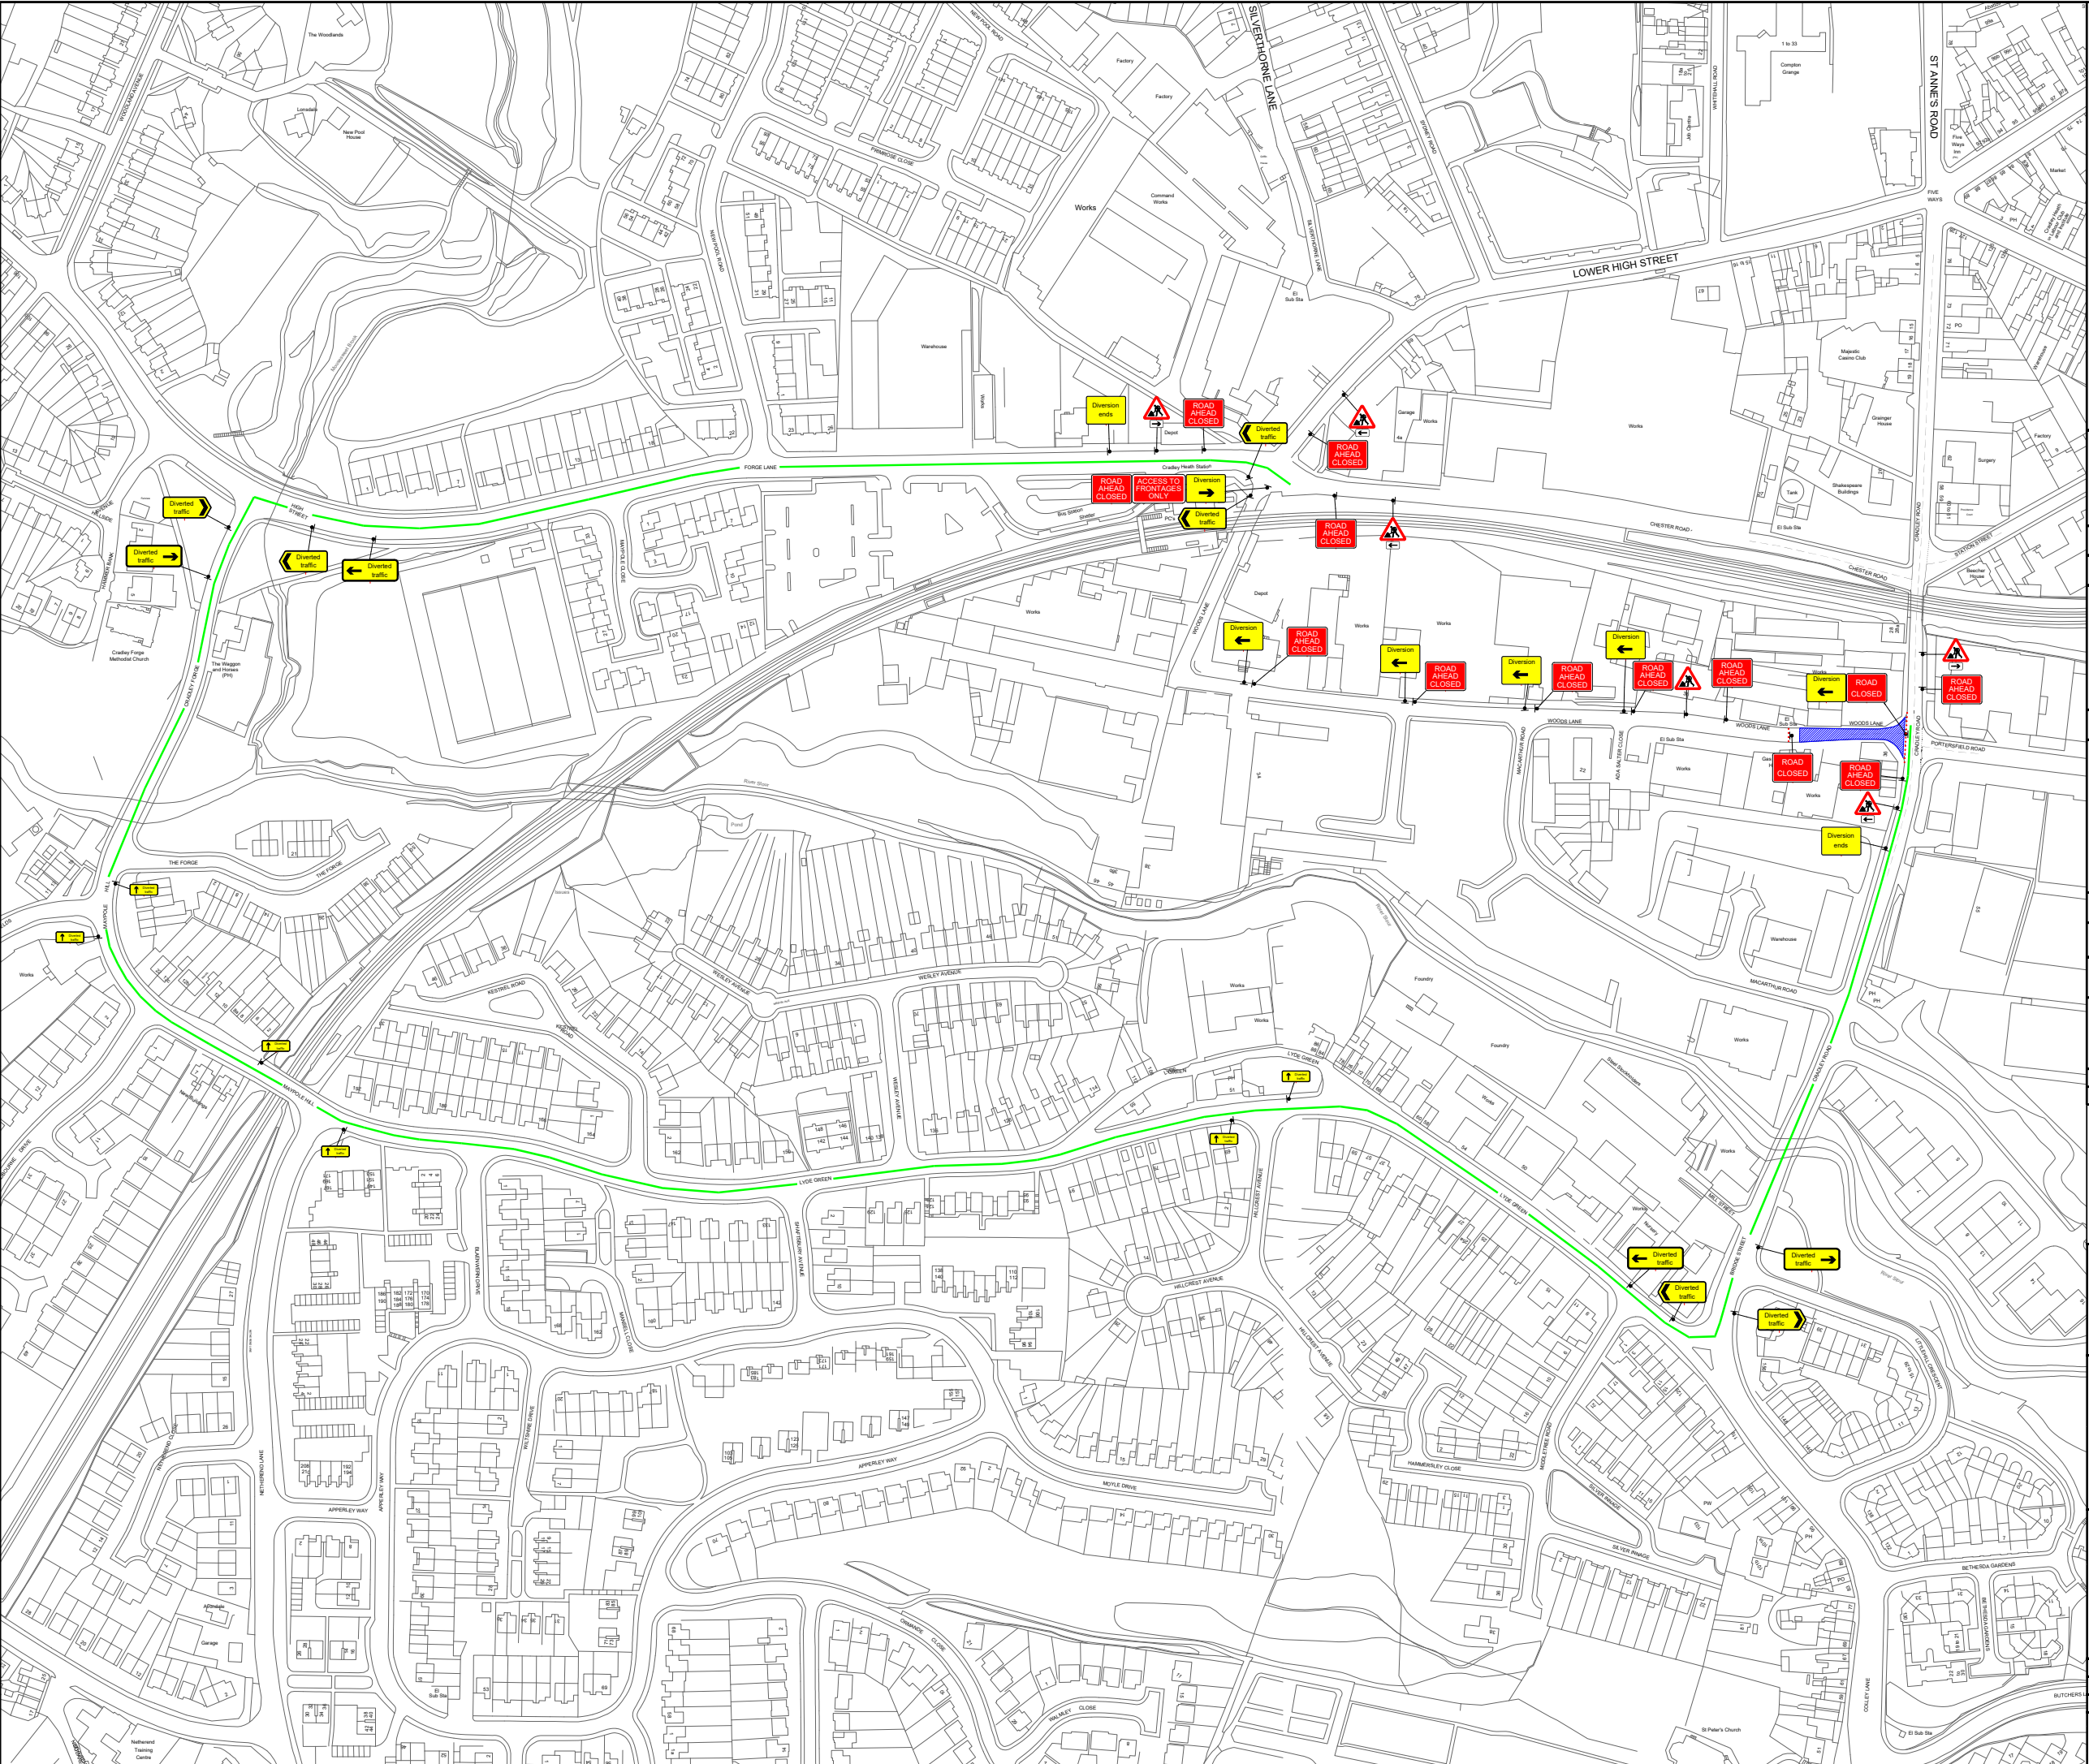

KEY

Cone

Sign

Work area

Diversion route

Sign Count

44

Diversion Route

Clockwise Diversion

Bridge Street / Lyde Green /
Maypole Hill / Cradley Forge /
Bridge Street

Anti-Clockwise Diversion

Forge Lane / Cradley Forge /
Maypole Hill / Lyde Green /
Bridge Street

Min width of sideways safety zone (S)	0.5 m			
Min length of longways clearance (L)	0.5 m			
Speed of the road	30			
Rev	Description	By	Chk	Date
Revisions				

Client:

nationalgrid

Project:

Woods Lane,
Cradley Heath, B64 7AA
Grid Ref: (x)394286 ; (y)285630

Title:

Road Closure And Diversion

DOOCEY

Traffic Management

Design: JJO	Drawn: JJO	Chkd: OP
Date: 23/06/25	Date: 23/06/25	Date: 23/06/25
Scale: A3 - NTS	Status: Proposed	
Drawing No		Rev:
DTM7220 - 001		-