

Speed Of Road
MPH




Traffic Management

Road Narrows

Drawing Notes

Parking bays to be
suspended.

Footway closed & peds
diverted via drop kerb
crossing oints.

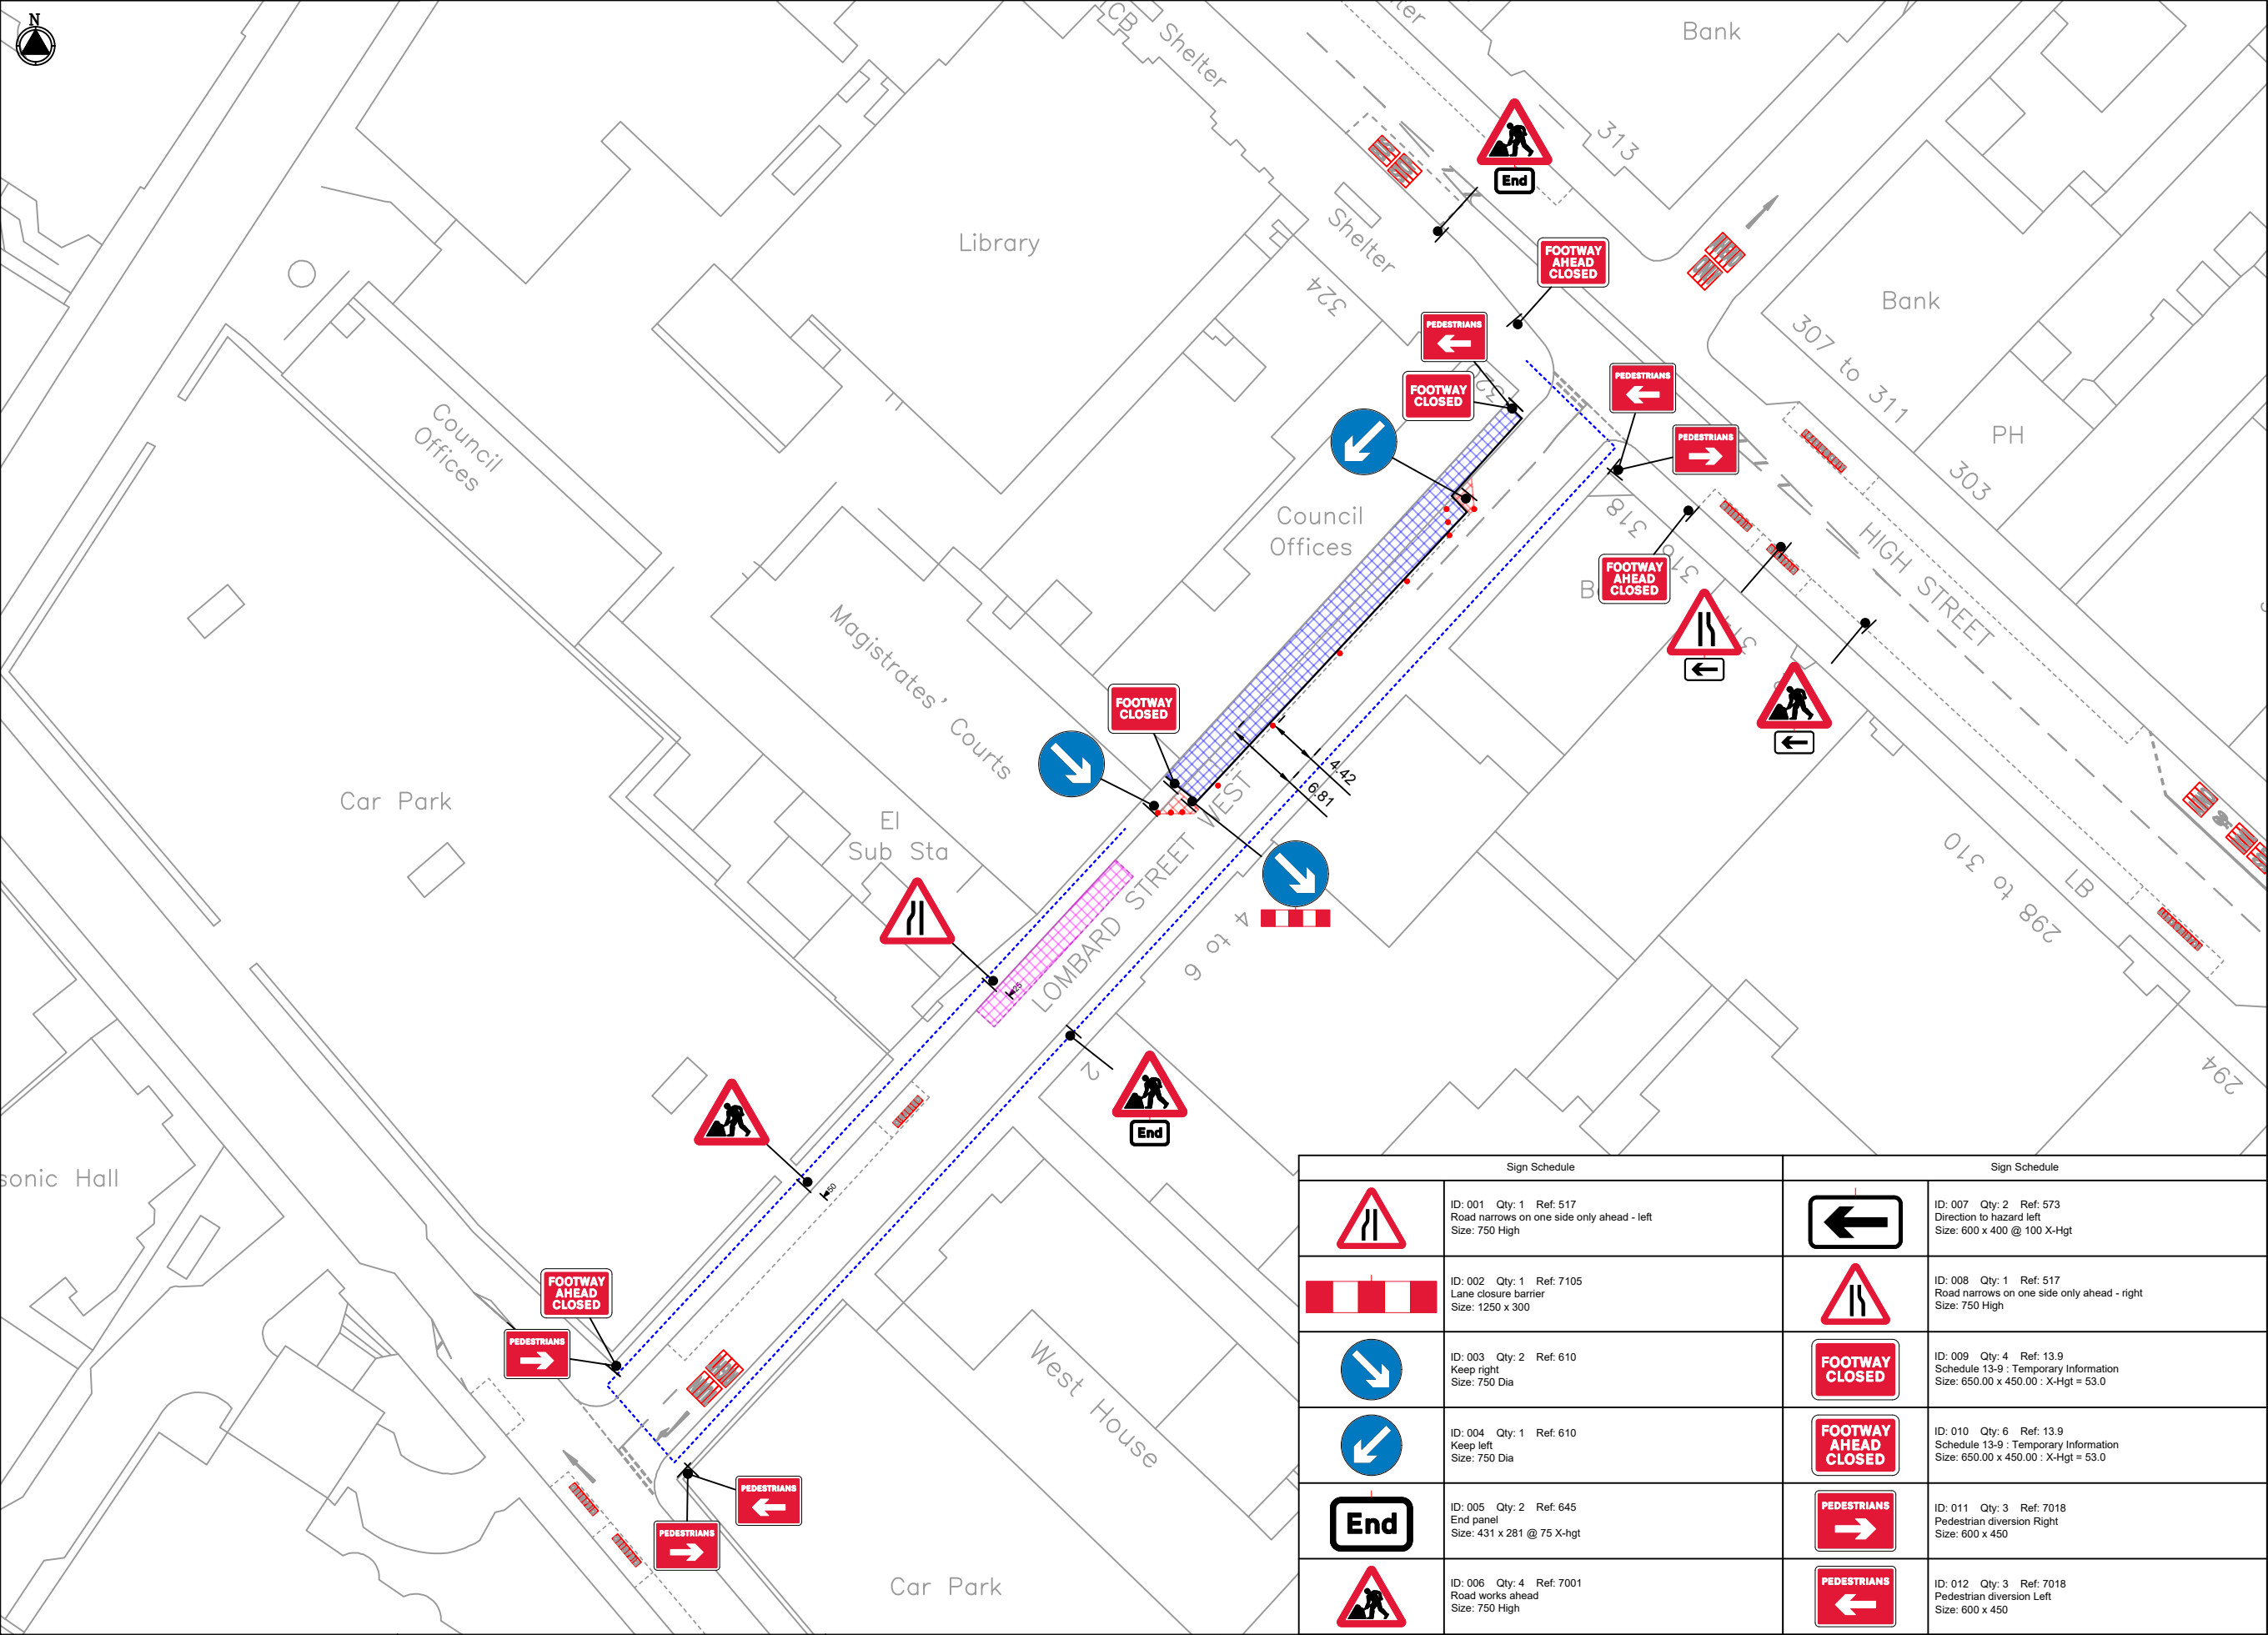

Sign Schedule		Sign Schedule	
	ID: 001 Qty: 1 Ref: 517 Road narrows on one side only ahead - left Size: 750 High		ID: 007 Qty: 2 Ref: 573 Direction to hazard left Size: 600 x 400 @ 100 X-Hgt
	ID: 002 Qty: 1 Ref: 7105 Lane closure barrier Size: 1250 x 300		ID: 008 Qty: 1 Ref: 517 Road narrows on one side only ahead - right Size: 750 High
	ID: 003 Qty: 2 Ref: 610 Keep right Size: 750 Dia		ID: 009 Qty: 4 Ref: 13.9 Schedule 13-9 : Temporary Information Size: 650.00 x 450.00 : X-Hgt = 53.0
	ID: 004 Qty: 1 Ref: 610 Keep left Size: 750 Dia		ID: 010 Qty: 6 Ref: 13.9 Schedule 13-9 : Temporary Information Size: 650.00 x 450.00 : X-Hgt = 53.0
	ID: 005 Qty: 2 Ref: 645 End panel Size: 431 x 281 @ 75 X-hgt		ID: 011 Qty: 3 Ref: 7018 Pedestrian diversion Right Size: 600 x 450
	ID: 006 Qty: 4 Ref: 7001 Road works ahead Size: 750 High		ID: 012 Qty: 3 Ref: 7018 Pedestrian diversion Left Size: 600 x 450

Site Address

Lombard Street West,
West Bromwich,
B70 8EF

Drawing No

PTM/ORA/TMCD11055/01

Original drawing size A3 - NTS

Drawn By

GB

Date

06.03.2025

Client



All Works Shall Be Carried Out In
Accordance With The Safety At
Streetworks And Code Of Practise
2013

KEY Sign
Traffic Cone
Works Area
Safety Zone
Suspensions
Pedestrian Barrier
Pedestrian Route
Hoarding

