


© Crown copyright. All rights reserved  
Sandwell MBC  
Licence No. AC0000824500 2025



Baker Street, Tipton, DY4 8JX  
Proposed Introduction Of No Waiting At Any  
Time

SCALE	NTS
DATE	March 2025
DRAWING No.	43546 S/4
DRAWN BY	MGM

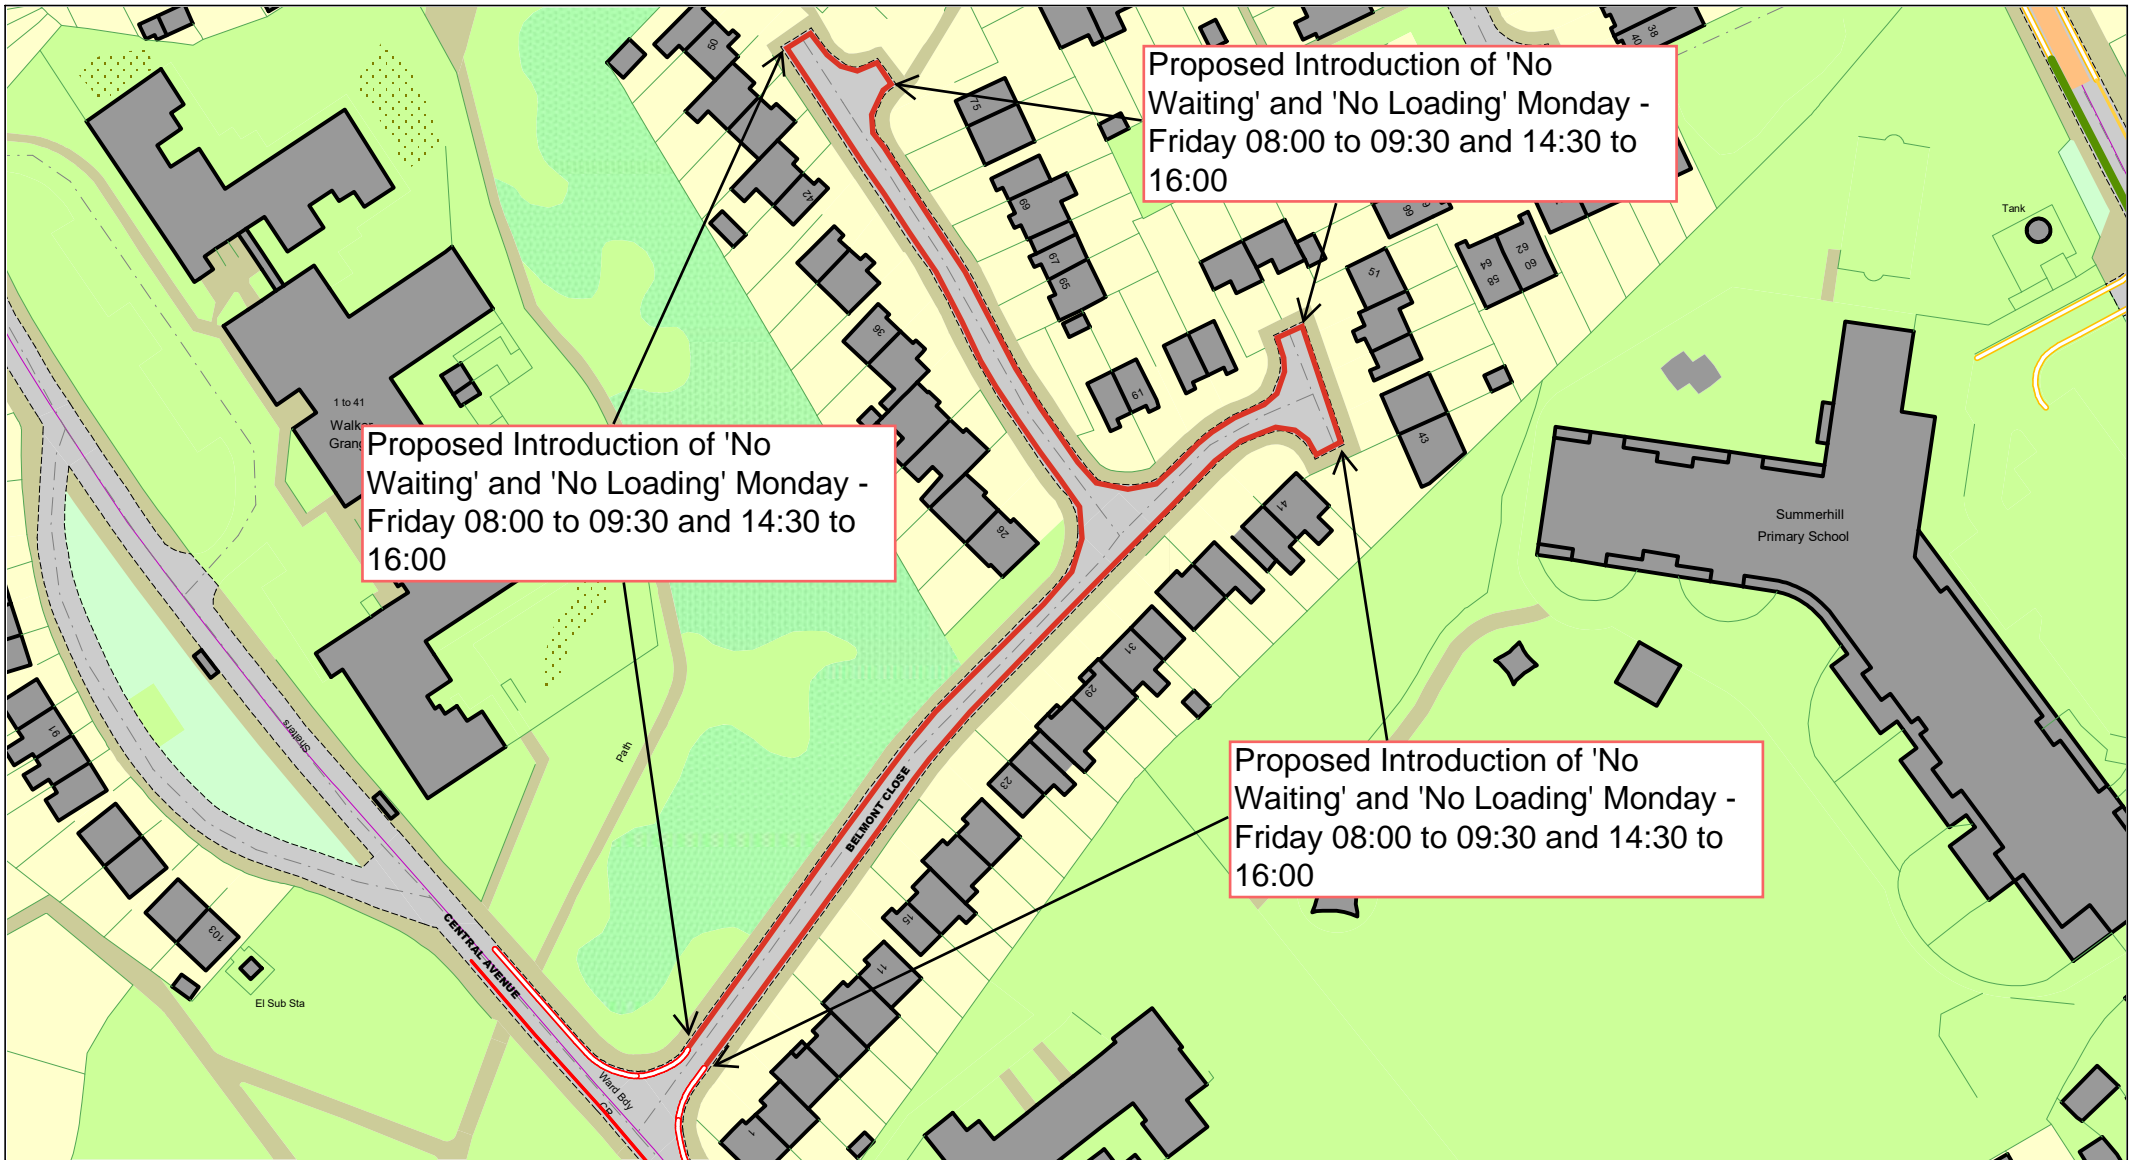

© Crown copyright. All rights reserved  
Sandwell MBC  
Licence No. AC0000824500 2025



# Belmont Close, Tipton, DY4 9PJ Proposed Introduction Of 'No Waiting During Prescribed Hours' and 'No Loading During Prescribed Hours'

Proposed Restricted Time  
Monday to Friday Between 08:00 - 09:30 and 14:30 - 16:00

SCALE

NTS

DATE

April 2025


DRAWING No.

43546 S/4

DRAWN BY

MGM



<p>© Crown copyright. All rights reserved Sandwell MBC Licence No. AC0000825400 2024</p> <p> <b>Sandwell</b> Metropolitan Borough Council</p>	<p><b>Bloomfield Road, Tipton, DY4 9EA</b> <b>Proposed Installation Of No Waiting At Any Time</b></p>		SCALE	N. T. S.
			DATE	November 2024
			DRAWING No.	43526 S/4
			DRAWN BY	MGM
				Review No21







© Crown copyright. All rights reserved  
Sandwell MBC  
Licence No. AC 0000824500 2024



## Bradley Street, Tipton, DY4 7TA Proposed Extension Of No Waiting At Any Time

SCALE	N. T. S.
DATE	November 2024
DRAWING No.	43526 S/4
DRAWN BY	MGM
	Review No20

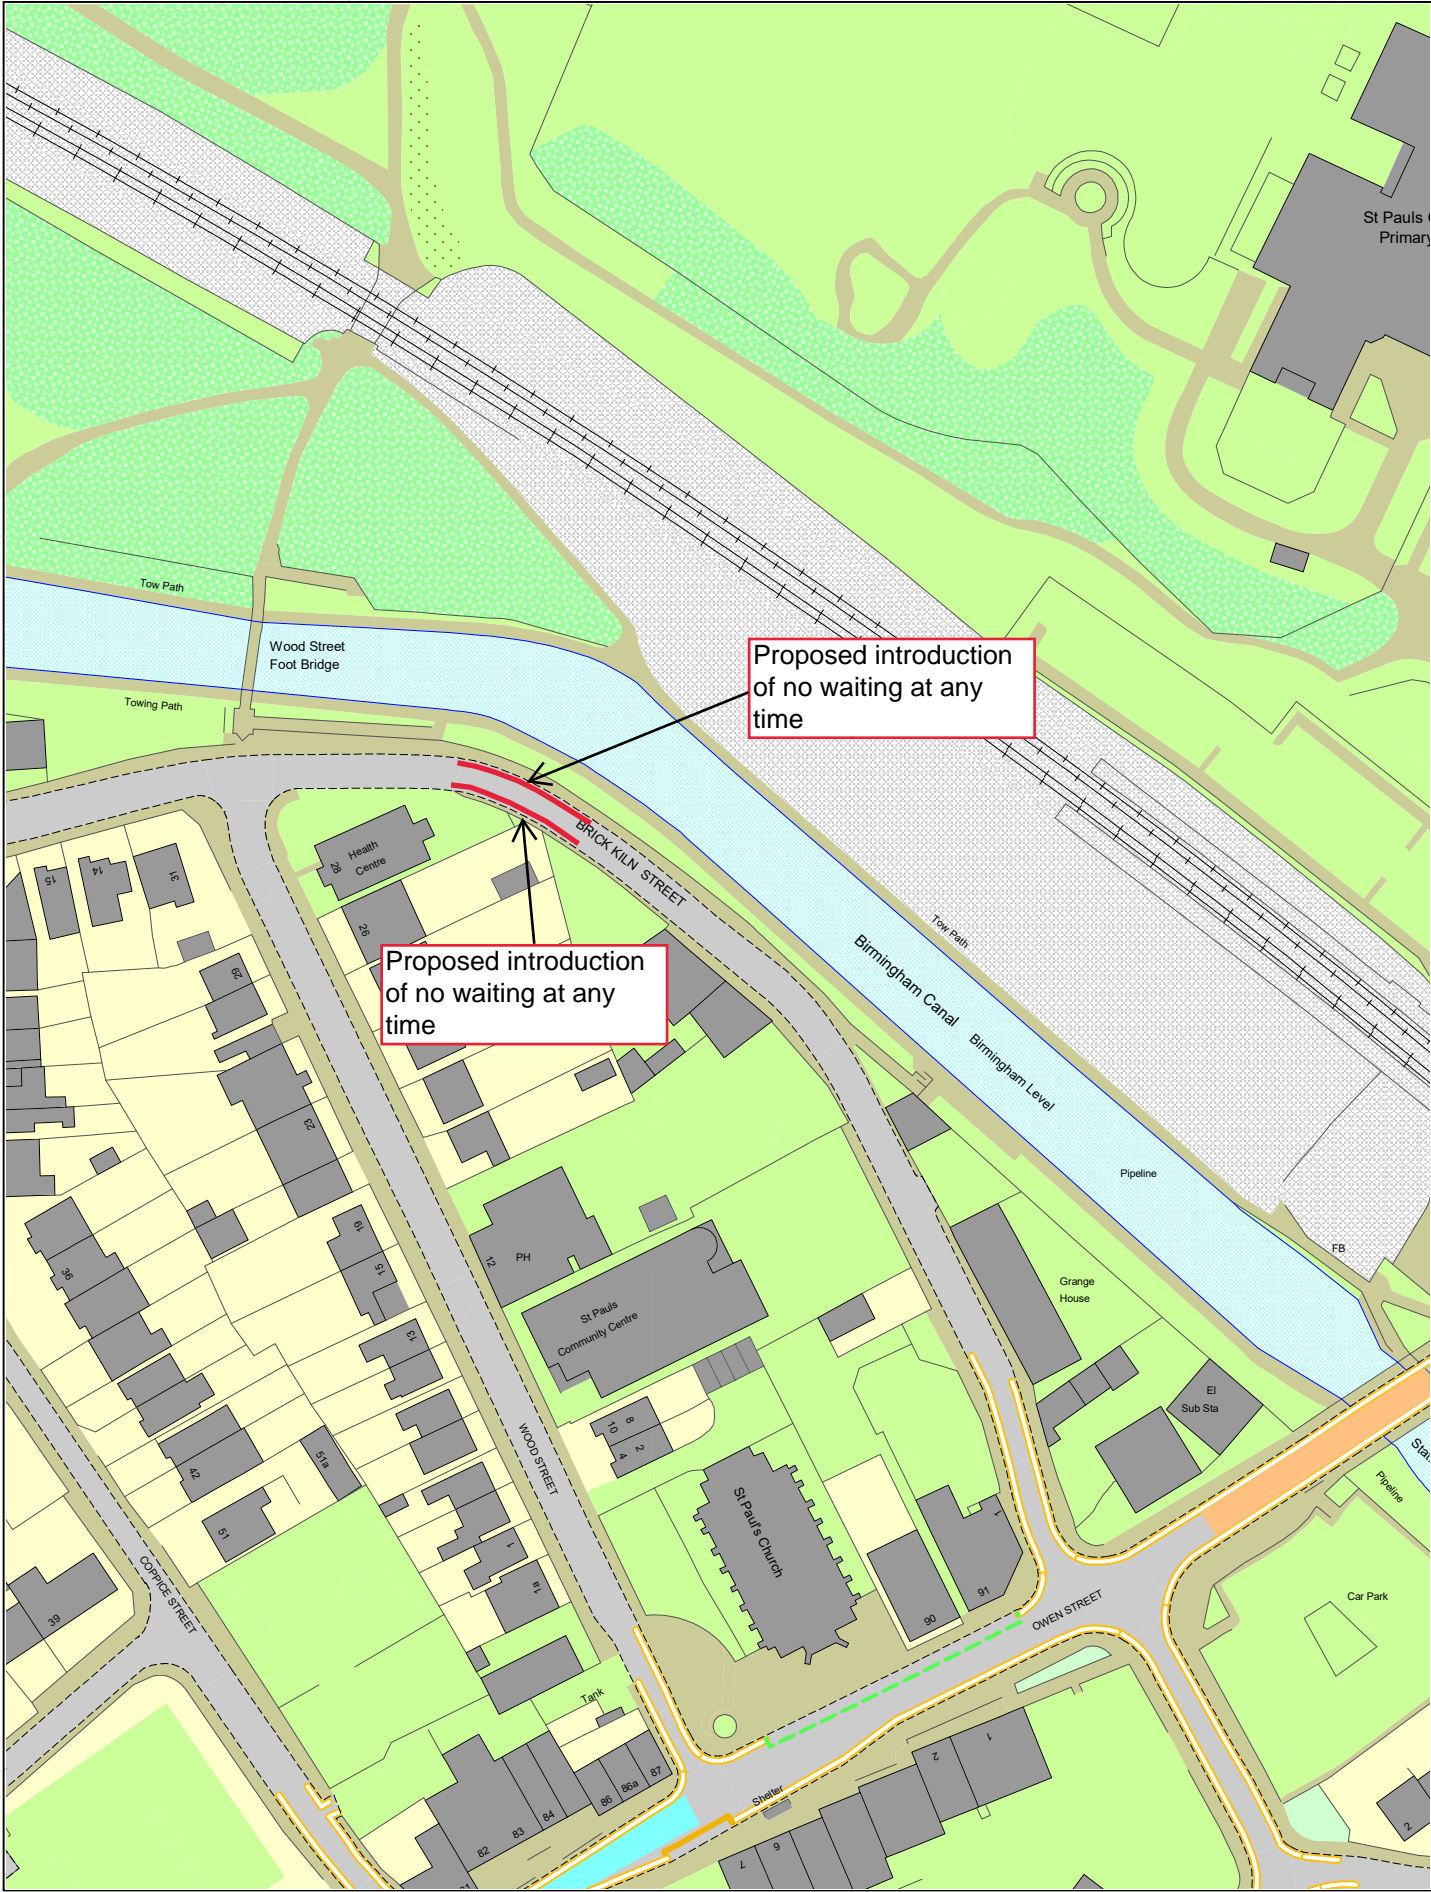

<p>© Crown copyright. All rights reserved Sandwell MBC Licence No. AC 0000824500 2024</p> <p> <b>Sandwell</b> Metropolitan Borough Council</p>	<p><b>Brick Kiln Street, Tipton, DY4 9BQ</b> <b>Proposed Introduction Of No Waiting</b> <b>At Any Time</b></p>	
	SCALE	N. T. S.
	DATE	November 2024
	DRAWING No.	43526 S/4
	DRAWN BY	MGM
		Review No21




© Crown copyright. All rights reserved  
Sandwell MBC  
Licence No. AC 0000824500 2024



**Coneygree Industrial Estate, Tipton,  
DY4 8XP**  
**Proposed Introduction of No Waiting At  
Any Time**

SCALE	N. T. S.
DATE	November 2024
DRAWING No.	43526 S/4
DRAWN BY	MGM
	Review 21



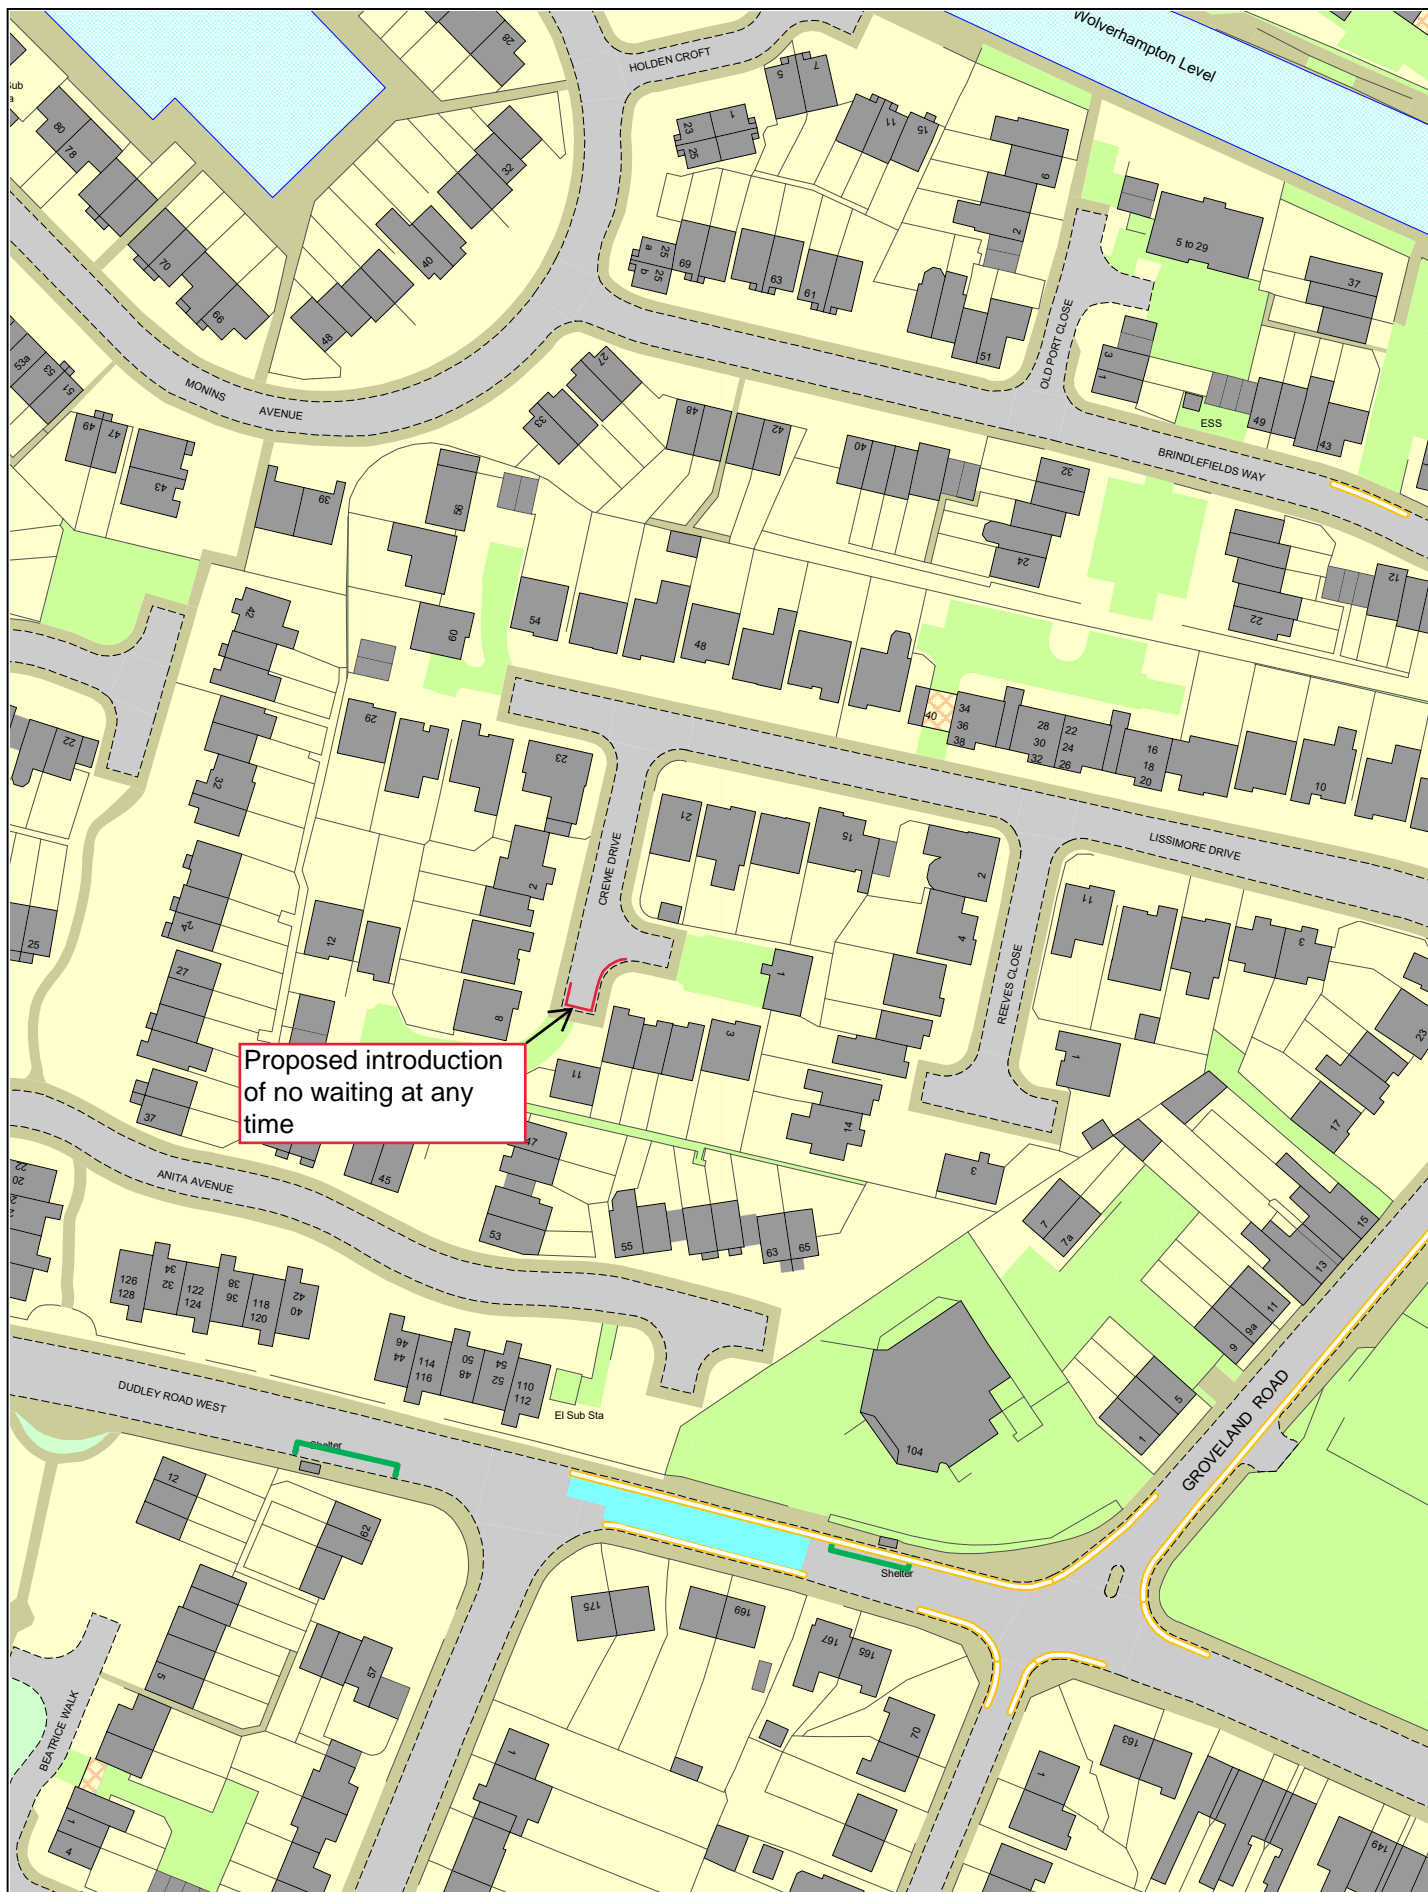

Proposed introduction  
of no waiting at any  
time

© Crown copyright. All rights reserved  
Sandwell MBC  
Licence No. AC 0000824500 2024



# Crew Drive, Tipton, DY4 7SX Proposed Introduction of No Waiting At Any Time

SCALE	N. T. S.
DATE	November 2024
DRAWING No.	43526 S/4
DRAWN BY	MGM
	Review No21



© Crown copyright. All rights reserved  
Sandwell MBC  
Licence No. AC 0000824500 2024




## Cupfields Avenue, Tipton, DY4 0QY

### Proposed Introduction of No Waiting At Any Time

SCALE	N. T. S.
DATE	November 2024
DRAWING No.	43526 S/4
DRAWN BY	MGM
	Review No21



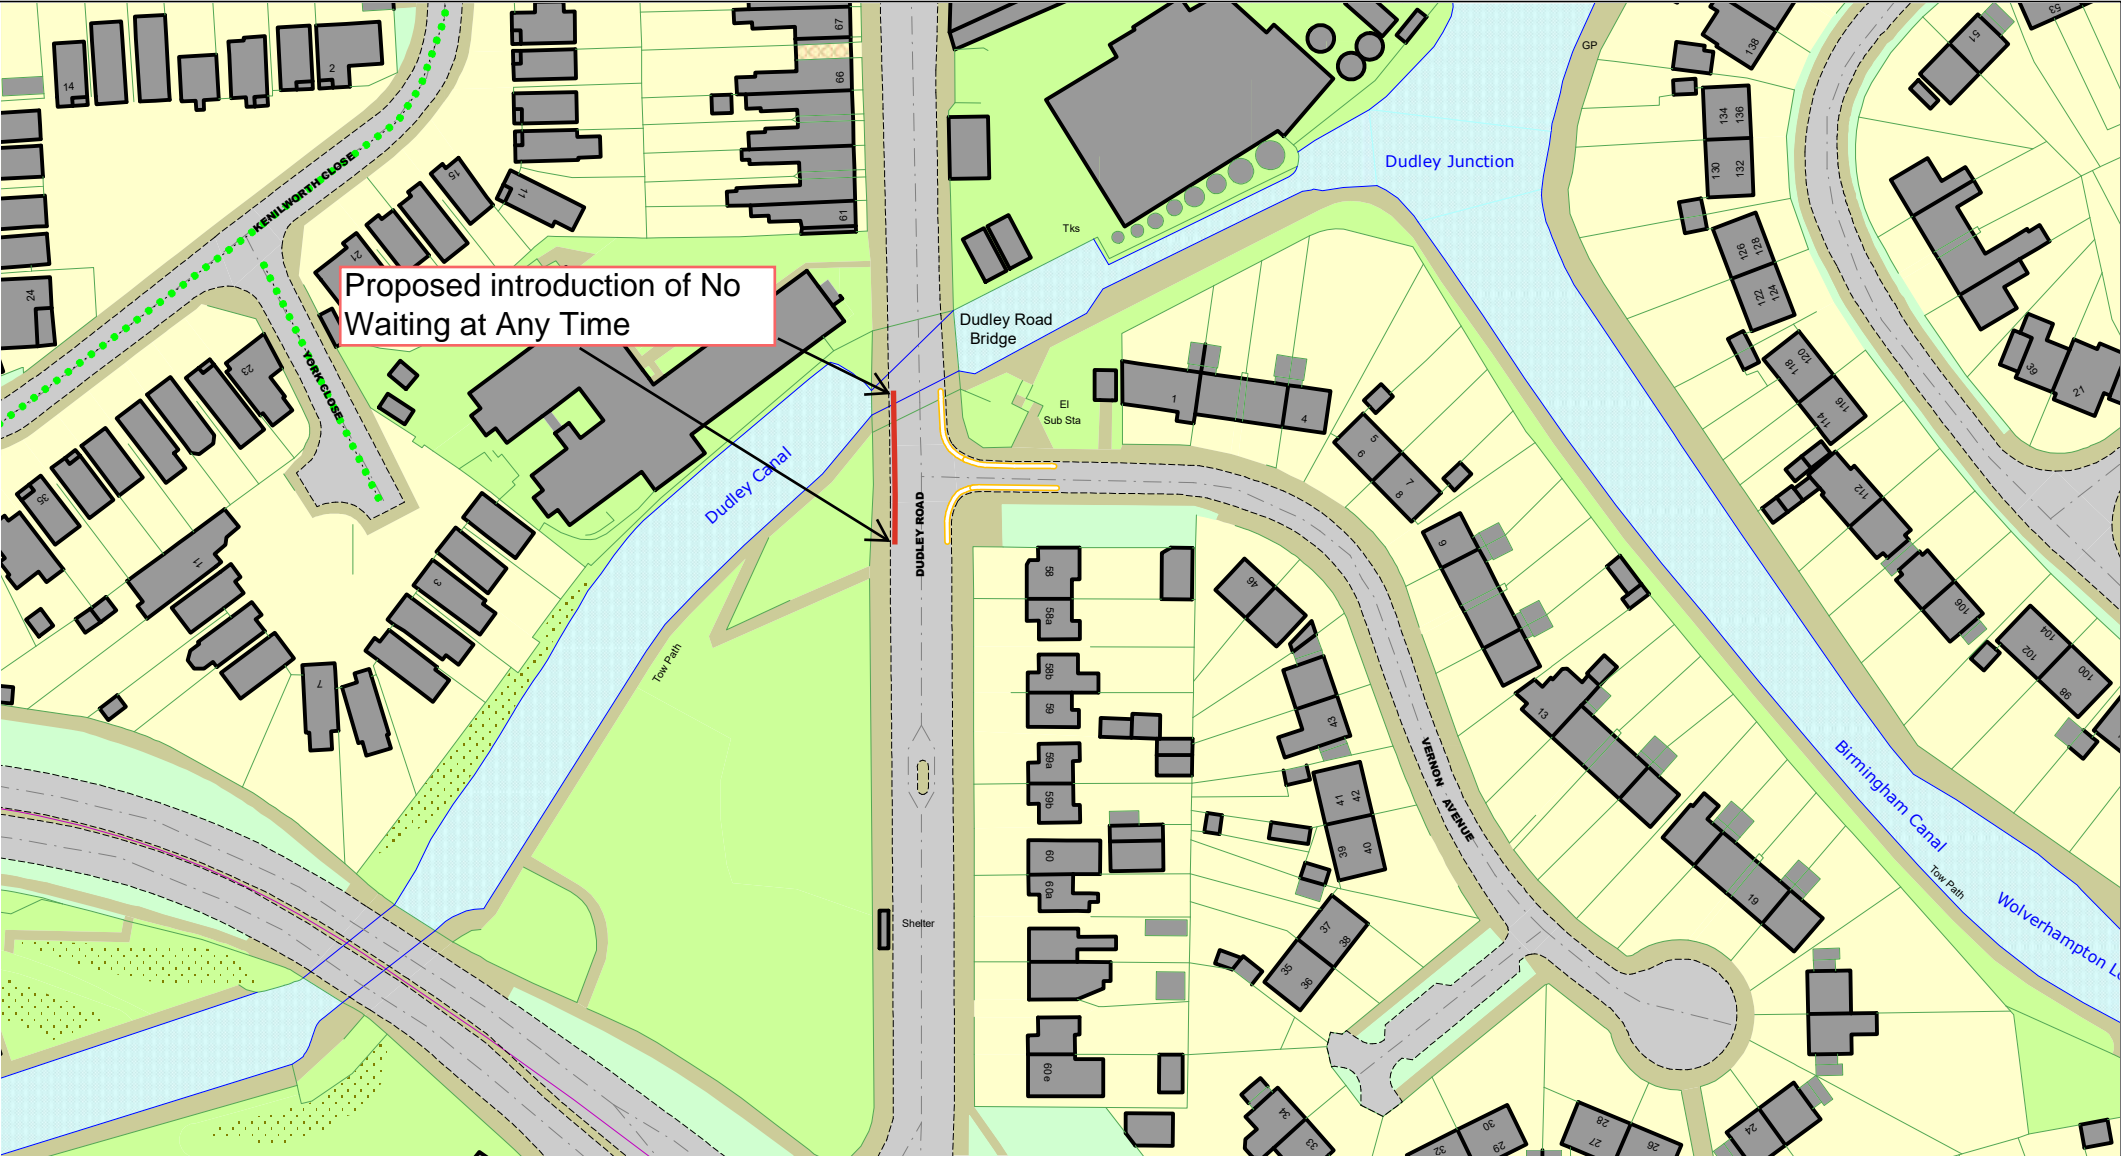

© Crown copyright. All rights reserved  
Sandwell MBC  
Licence No. AC0000824500 2025



# Dudley Road, Tipton, DY4 8EF

## Proposed Introduction Of No Waiting At Any Time

SCALE	NTS
DATE	March 2025
DRAWING No.	43546 S/4
DRAWN BY	MGM




© Crown copyright. All rights reserved  
Sandwell MBC  
Licence No. AC 0000824500 2024



# Hopkins Street, Tipton, DY4 7ST Proposed Reduction Of No Waiting At Any Time

SCALE	N. T. S.
DATE	November 2024
DRAWING No.	43526 S/4
DRAWN BY	MGM
	Review No 21

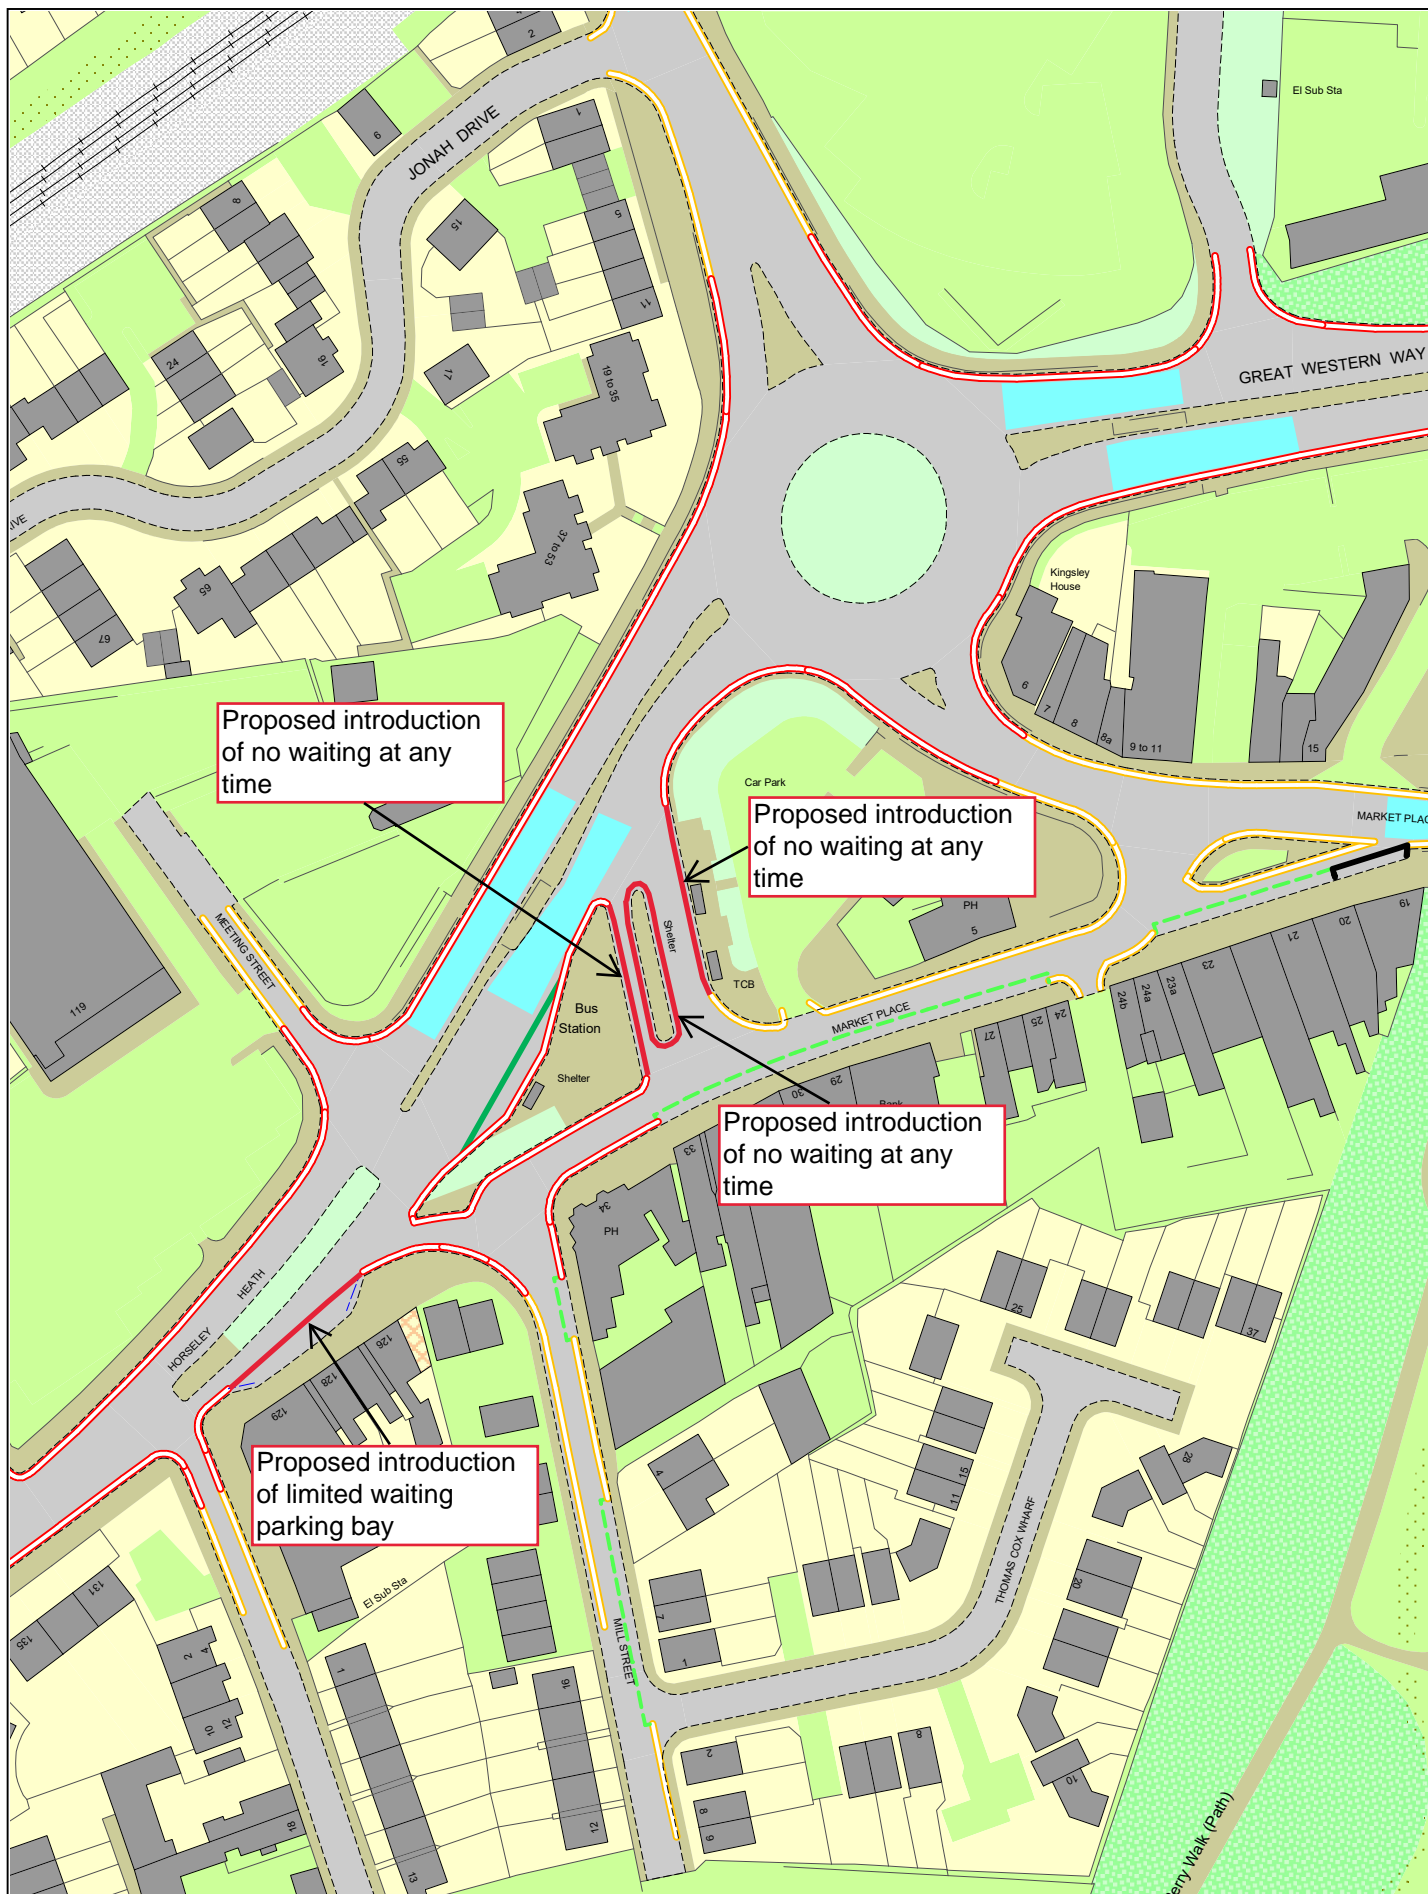

© Crown copyright. All rights reserved  
Sandwell MBC  
Licence No. AC 0000824500 2024



## Horseley Heath, Tipton, DY4 7EJ

### Proposal to introduce both No Waiting At Any Time & Limited Waiting Parking


SCALE	N. T. S.
DATE	November 2024
DRAWING No.	43526 S/4
DRAWN BY	MGM
	Review No21





**Laurel Road, Tipton, DY4 9QX**  
**Proposed Introduction of No Waiting**  
**At Any Time**

SCALE	N. T. S.
DATE	November 2024
DRAWING No.	43526 S/4
DRAWN BY	MGM
	Review No21

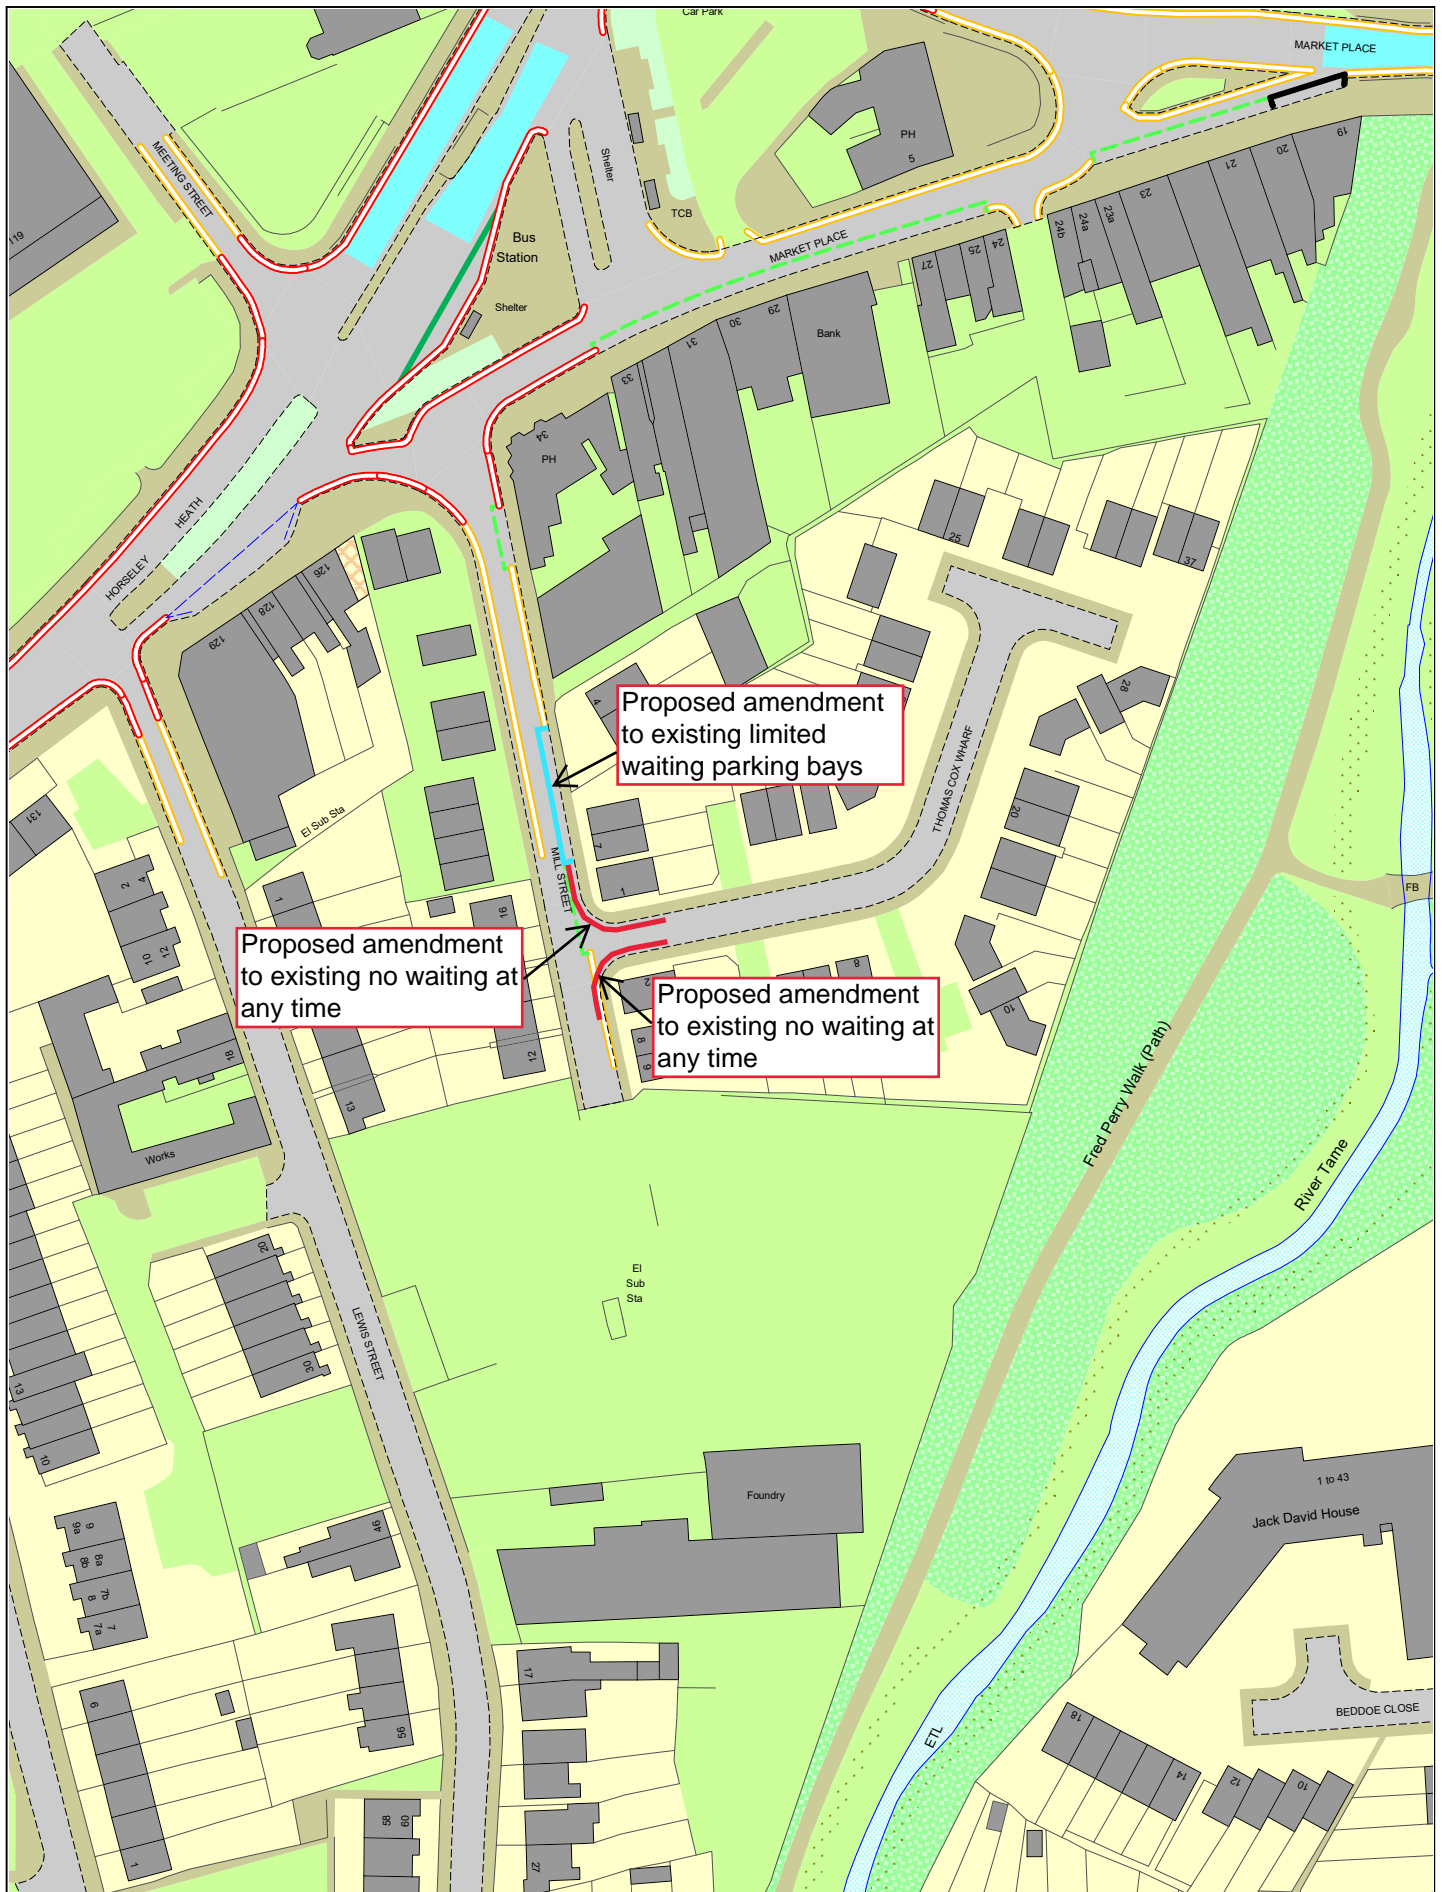


© Crown copyright. All rights reserved  
Sandwell MBC  
Licence No. AC 0000824500 2024



## Mill Street, Tipton, DY4 7EG Proposed Amendments To Existing Parking Restrictions

SCALE	N. T. S.
DATE	November 2024
DRAWING No.	43526 S/4
DRAWN BY	MGM
	Review No21

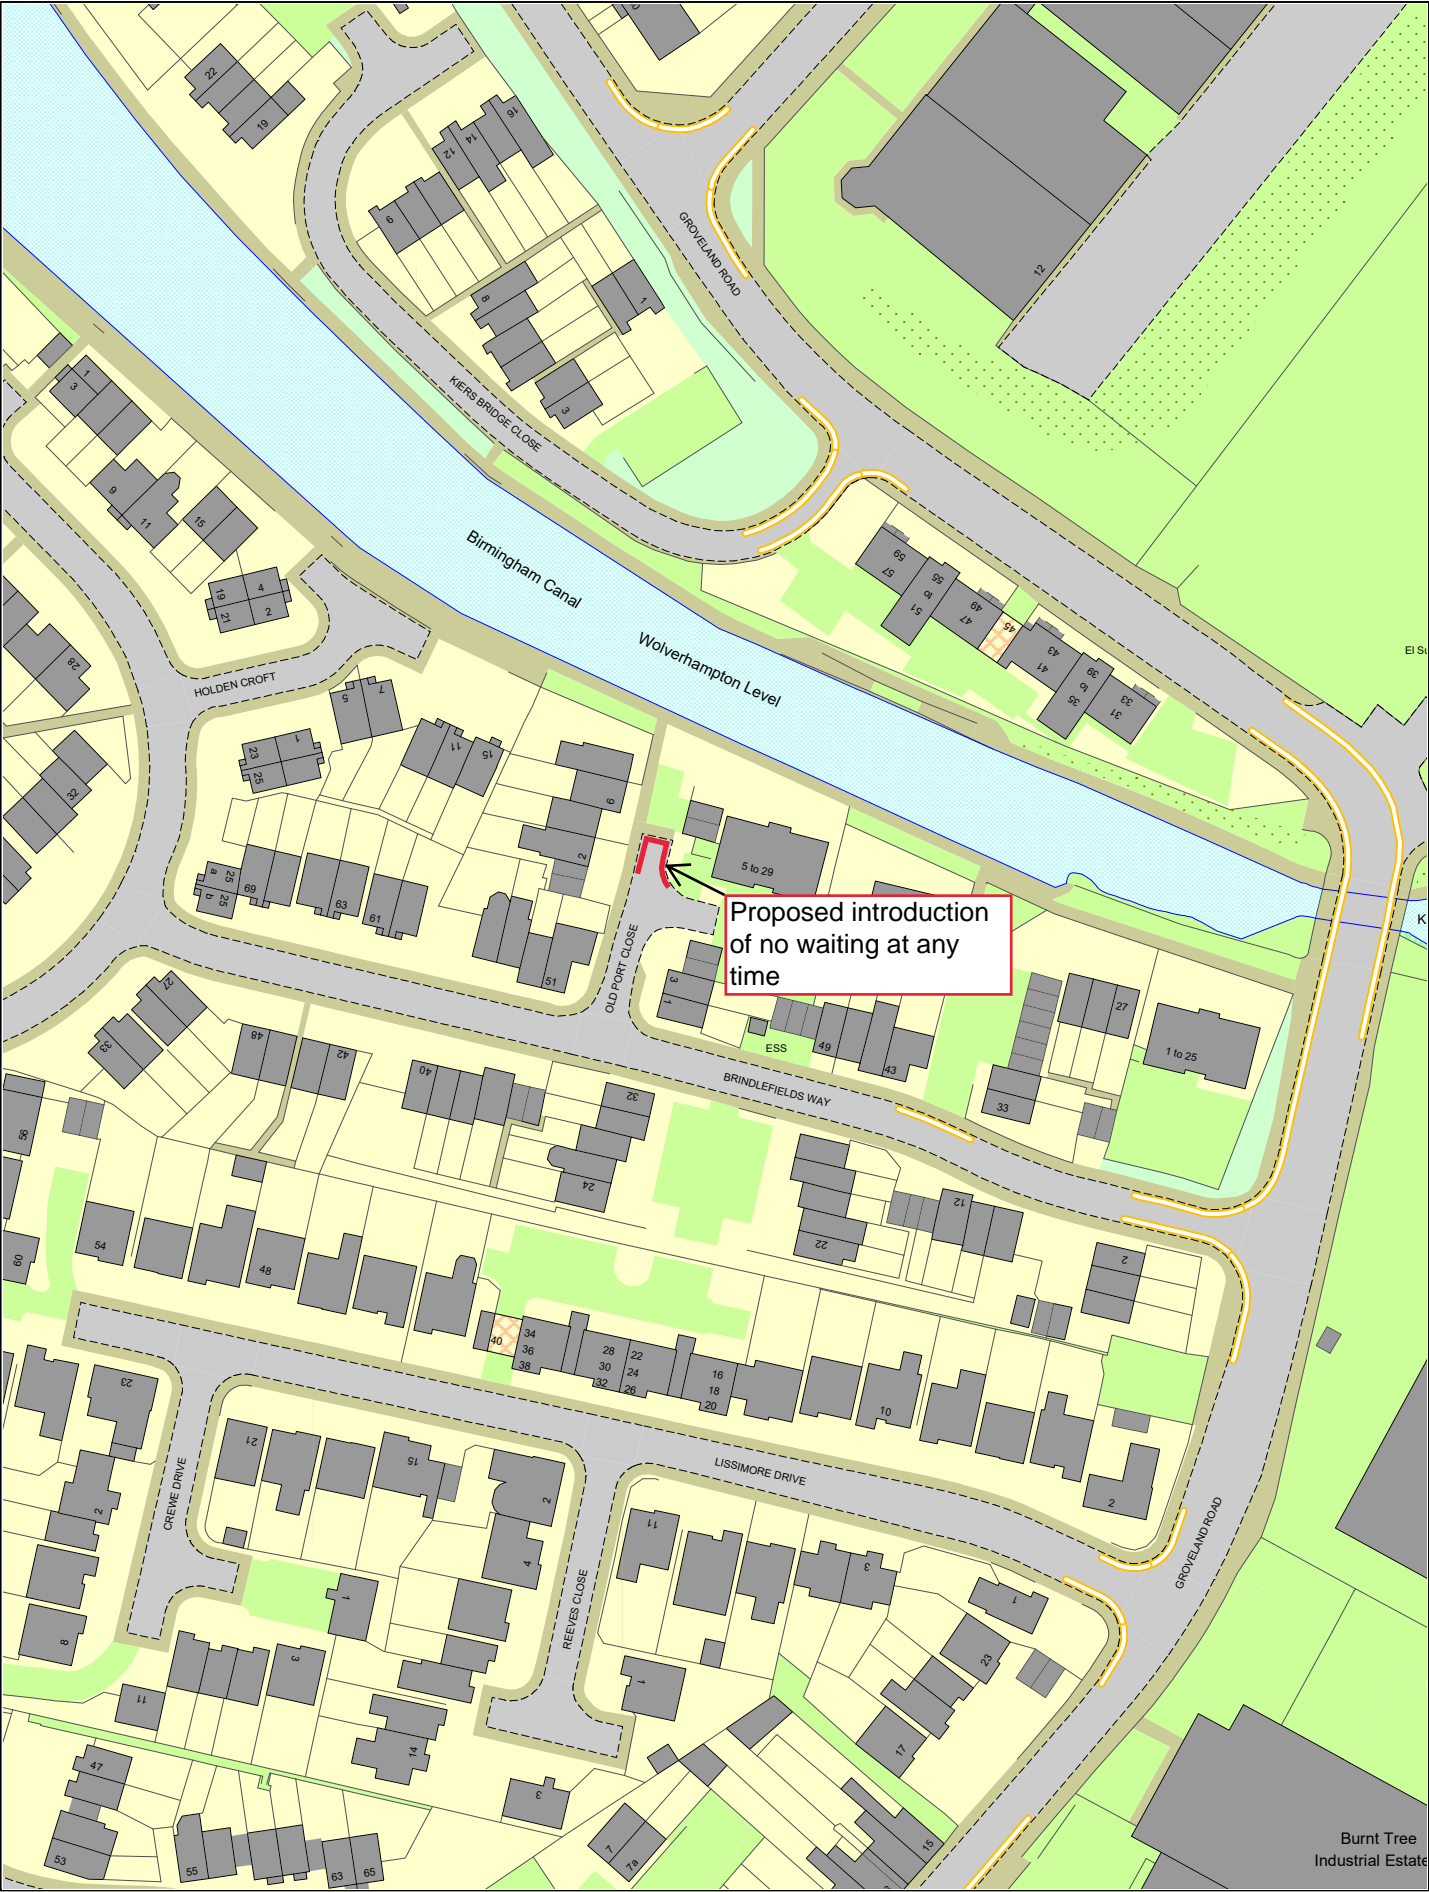

Old Port Close, Tipton, DY4 7XN  
Proposed Introduction Of No Waiting  
At Any Time

SCALE	N. T. S.
DATE	November 2024
DRAWING No.	43526 S/4
DRAWN BY	MGM
	Review No21





© Crown copyright. All rights reserved  
Sandwell MBC  
Licence No. AC 0000824500 2024



## Wordsworth Close, Tipton, DY4 0TG

### Proposed Introduction Of No Waiting At Any Time

SCALE	N. T. S.
DATE	November 2024
DRAWING No.	43526 S/4
DRAWN BY	MGM
	Review No21