


SEE DTM 8800 - 004
FOR DIVERSION ROUTE

SEE DTM 8800 - 002
FOR DIVERSION ROUTE

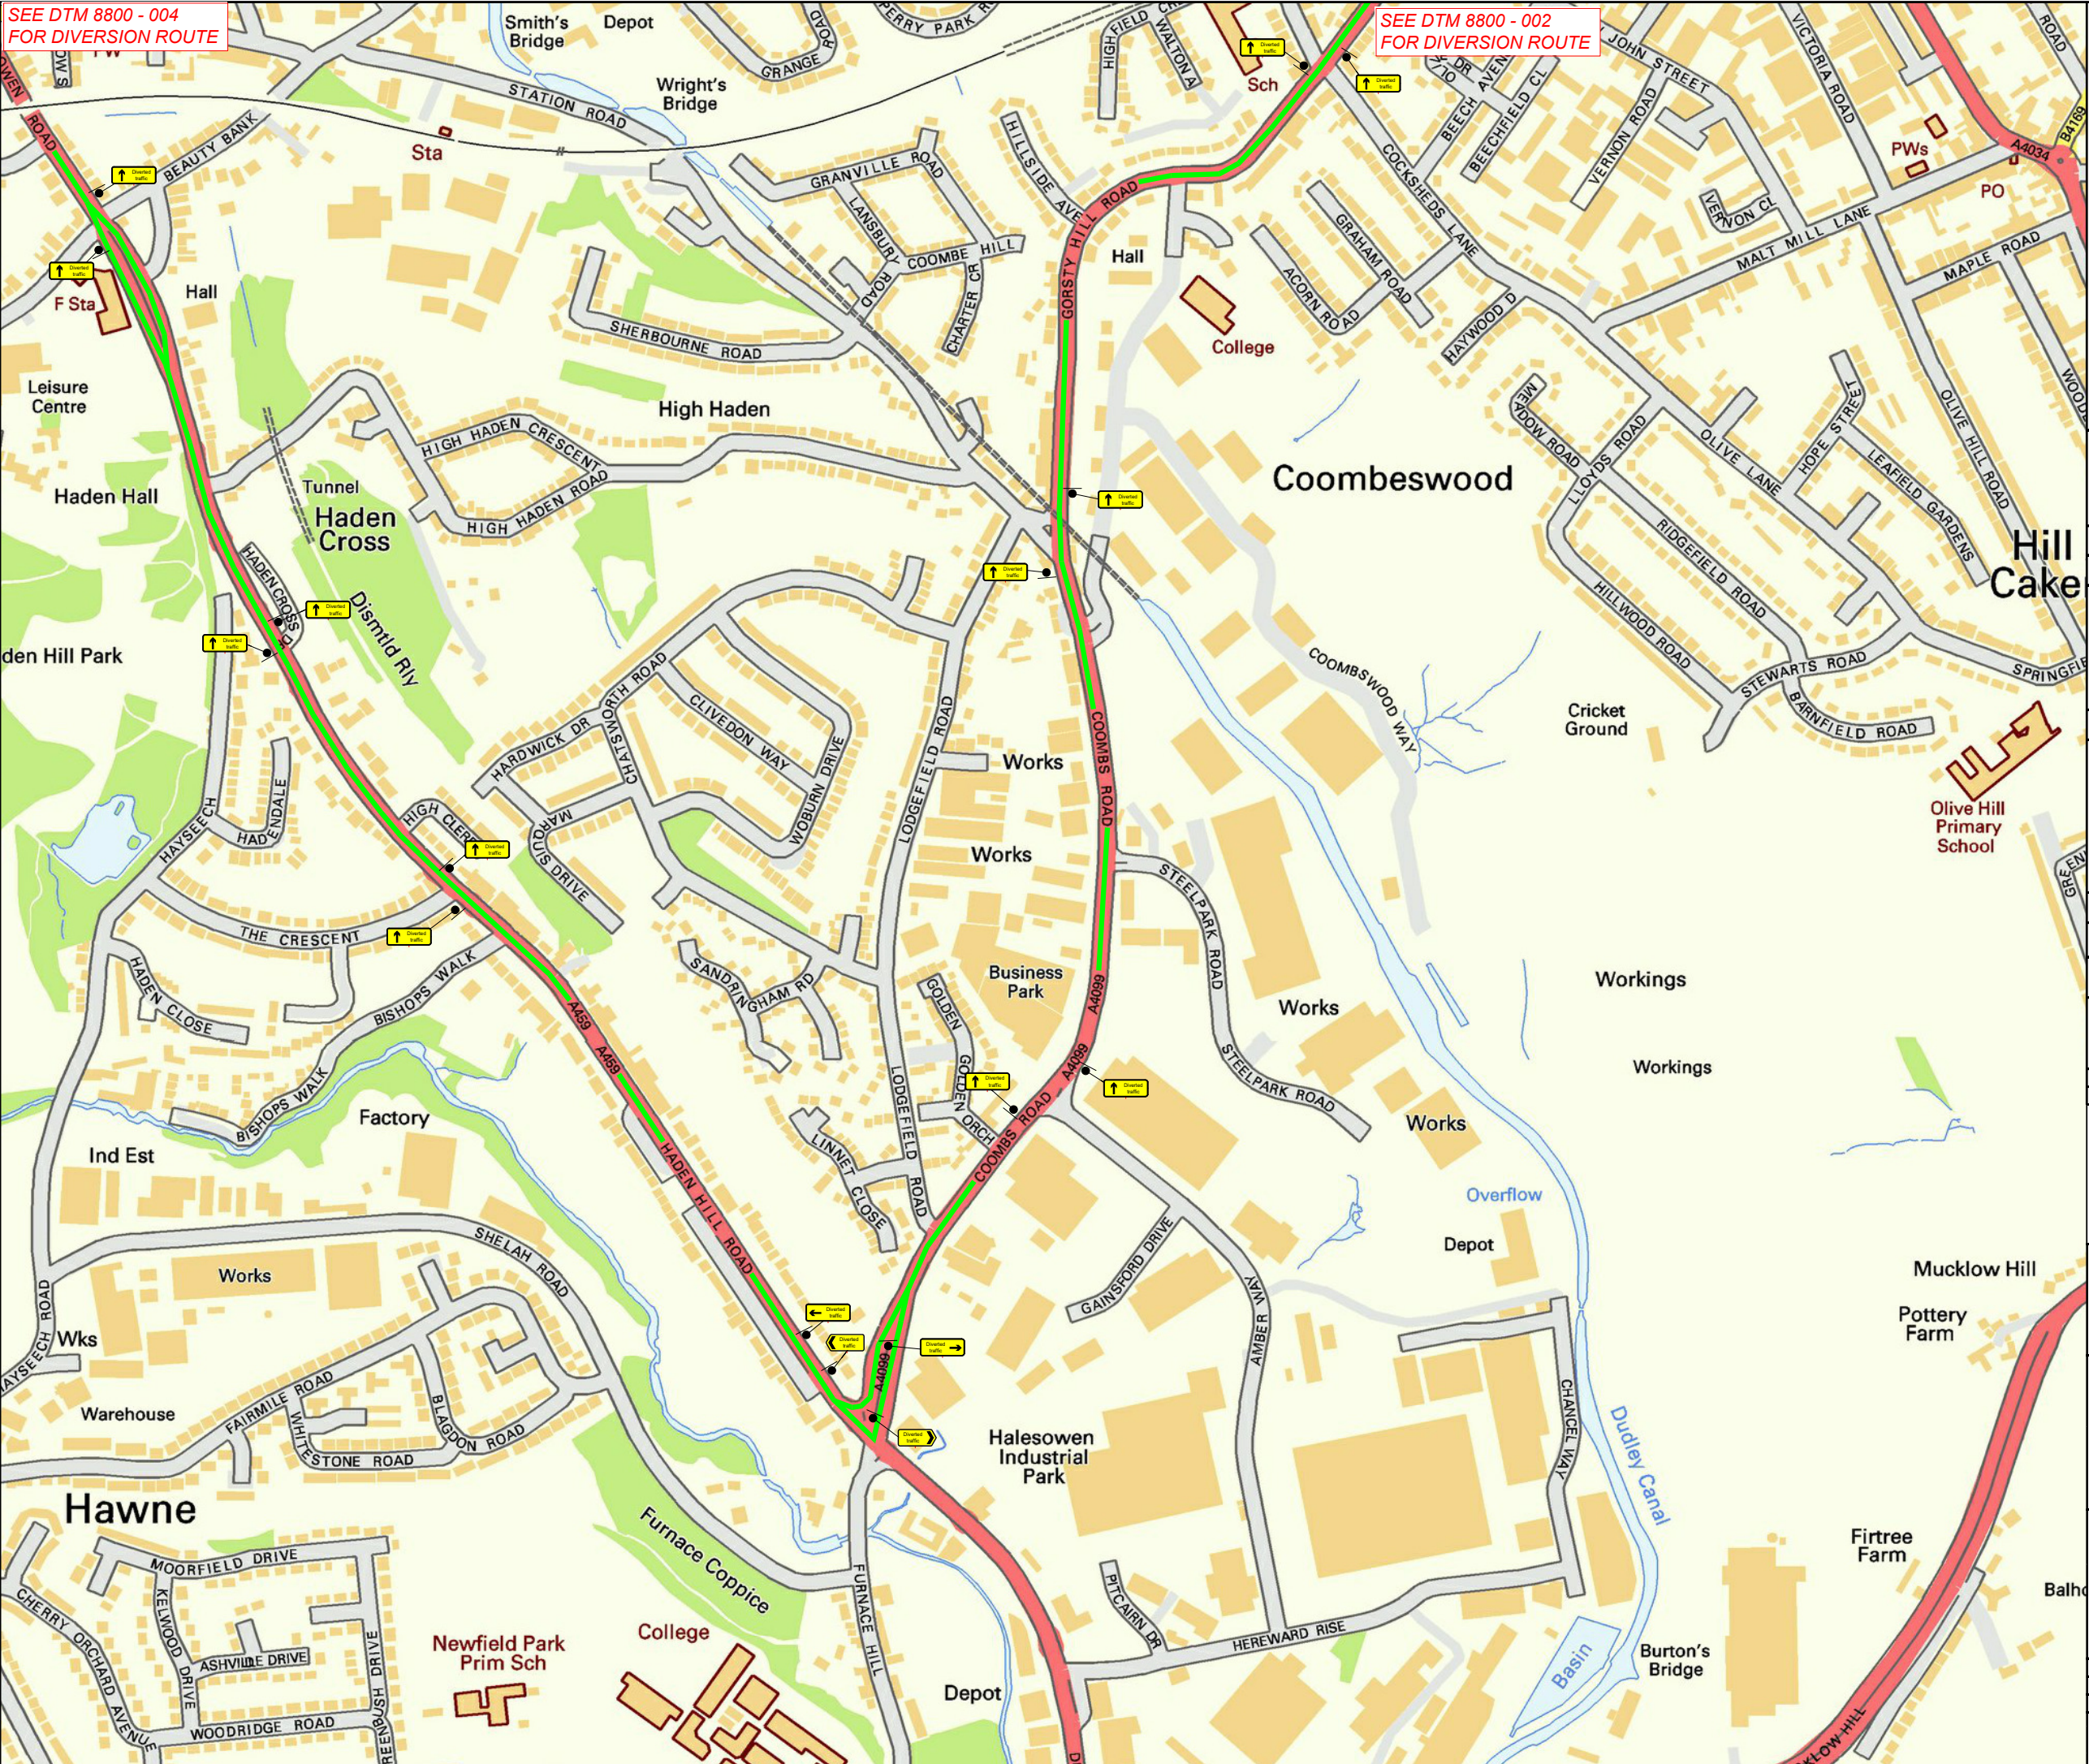

- KEY
- Cone
 - Sign
 - Work area
 - Diversion route

Sign Count **88**

Diversion Route

Clockwise Diversion

Powke Lane / High Street / Henderson Way / Archer Way / Horner Way / Halesowen Street / Gorsty Hill Road / Coombs Road / Haden Hill Road / Halesowen Road / Heathfield Way / Highgate Street / Garratts Lane / Powke Lane

Anti-Clockwise Diversion

Powke Lane / Garratts Lane / Highgate Street / Heathfield Way / Halesowen Road / Haden Hill Road / Coombs Road / Gorsty Hill Road / Halesowen Street / Horner Way / Archer Way / Henderson Way / High Street / Powke Lane

Min width of sideways safety zone (S) 0.5 m

Min length of longways clearance (L) 0.5 m

Speed of the road **30**

Rev	Description	By	Chk	Date
-	-	-	-	-
Revisions				

Client:

nationalgrid

Project:

Powke Lane,
Blackheath, B65 0AA
Grid Ref: (x)396740 ; (y)286456

Title:

Road Closure And Diversion



Design: ACW	Drawn: ACW	Chkd: OP
Date: 07/07/25	Date: 07/07/25	Date: 07/07/25
Scale: A3 - NTS	Status: Proposed	
Drawing No DTM8800 - 003		Rev: -