


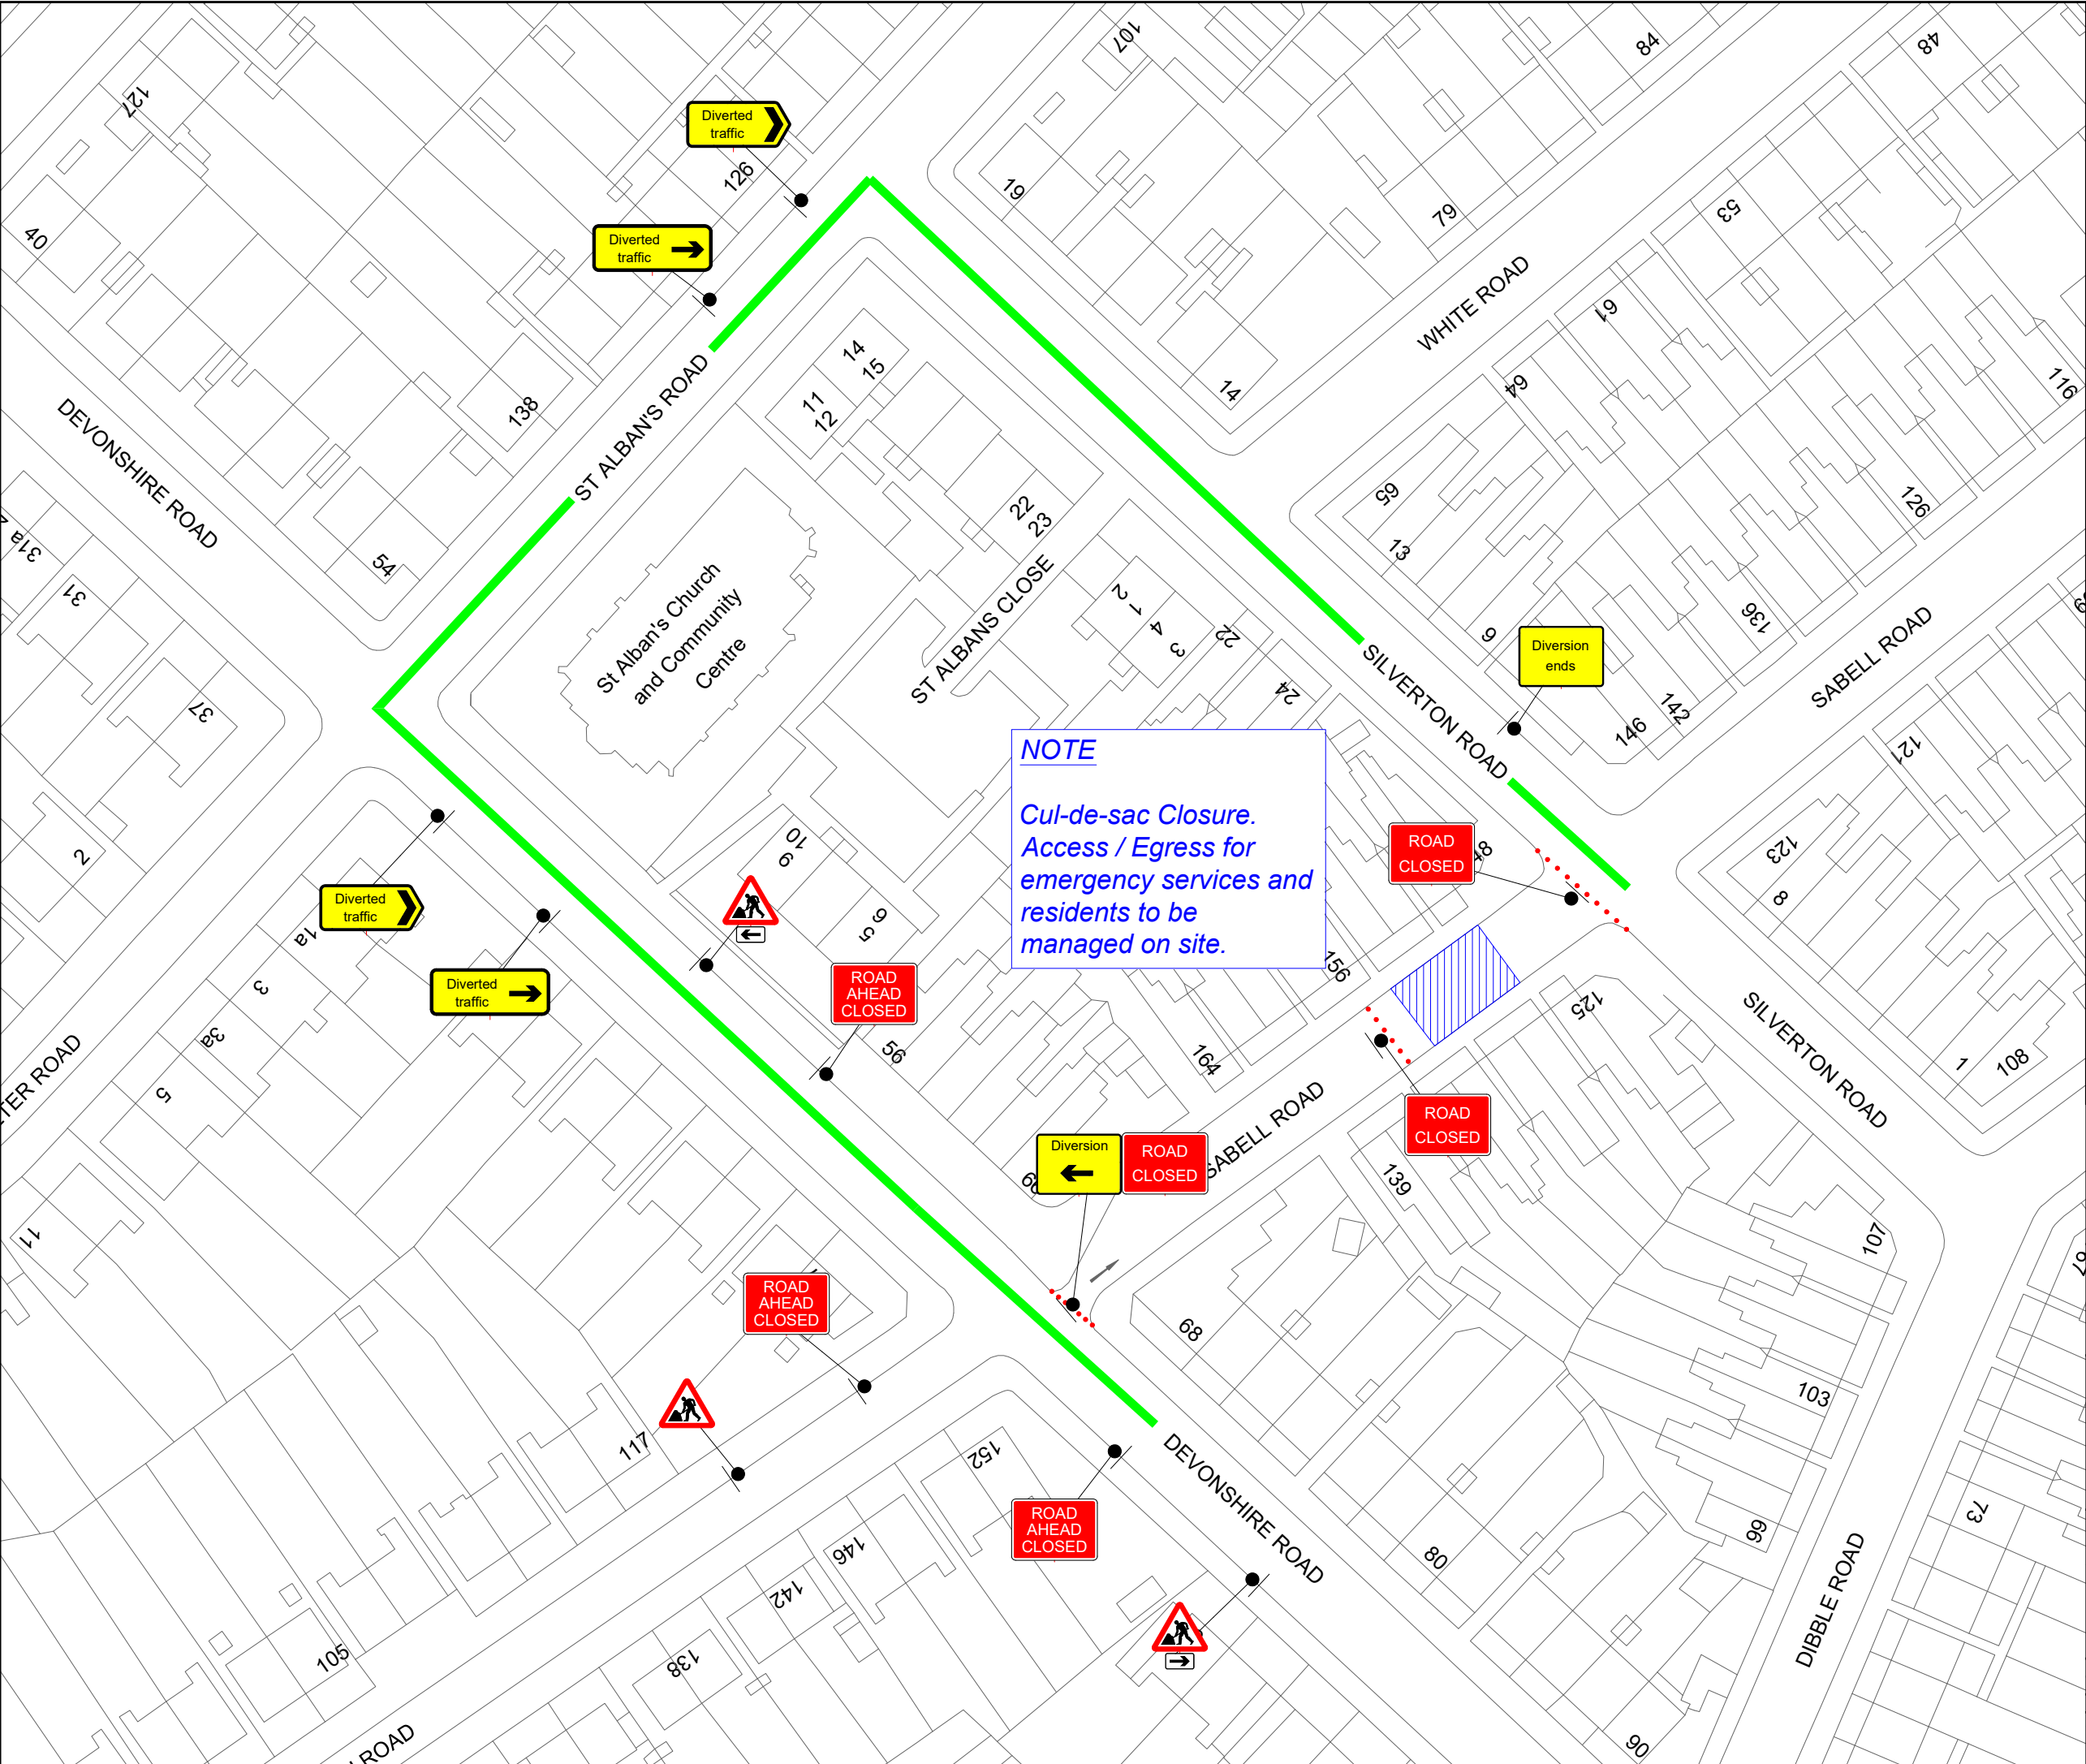

KEY

Cone

Sign

Work area

Diversion route

Sign Count

15

Diversion Route

Clockwise Diversion

Devonshire Road / St Albans Road / Silvertown Road

Anti-Clockwise Diversion

No Anti-Clockwise Diversion

Min width of sideways safety zone (S)

0.5 m

Min length of longways clearance (L)

0.5 m

Speed of the road

30

Rev	Description	By	Chk	Date
-	-	-	-	-

Revisions

Client:

Project:

Sabell Road,
Smethwick, B67 7PJ
Grid Ref: (x)401472 ; (y)288684

Title:

Road Closure And Diversion

Design: JJO	Drawn: JJO	Chkd: OP
Date: 30/07/25	Date: 30/07/25	Date: 30/07/25
Scale: A3 - NTS	Status: Proposed	

Drawing No

DTM7415 - 001

Rev:

A