
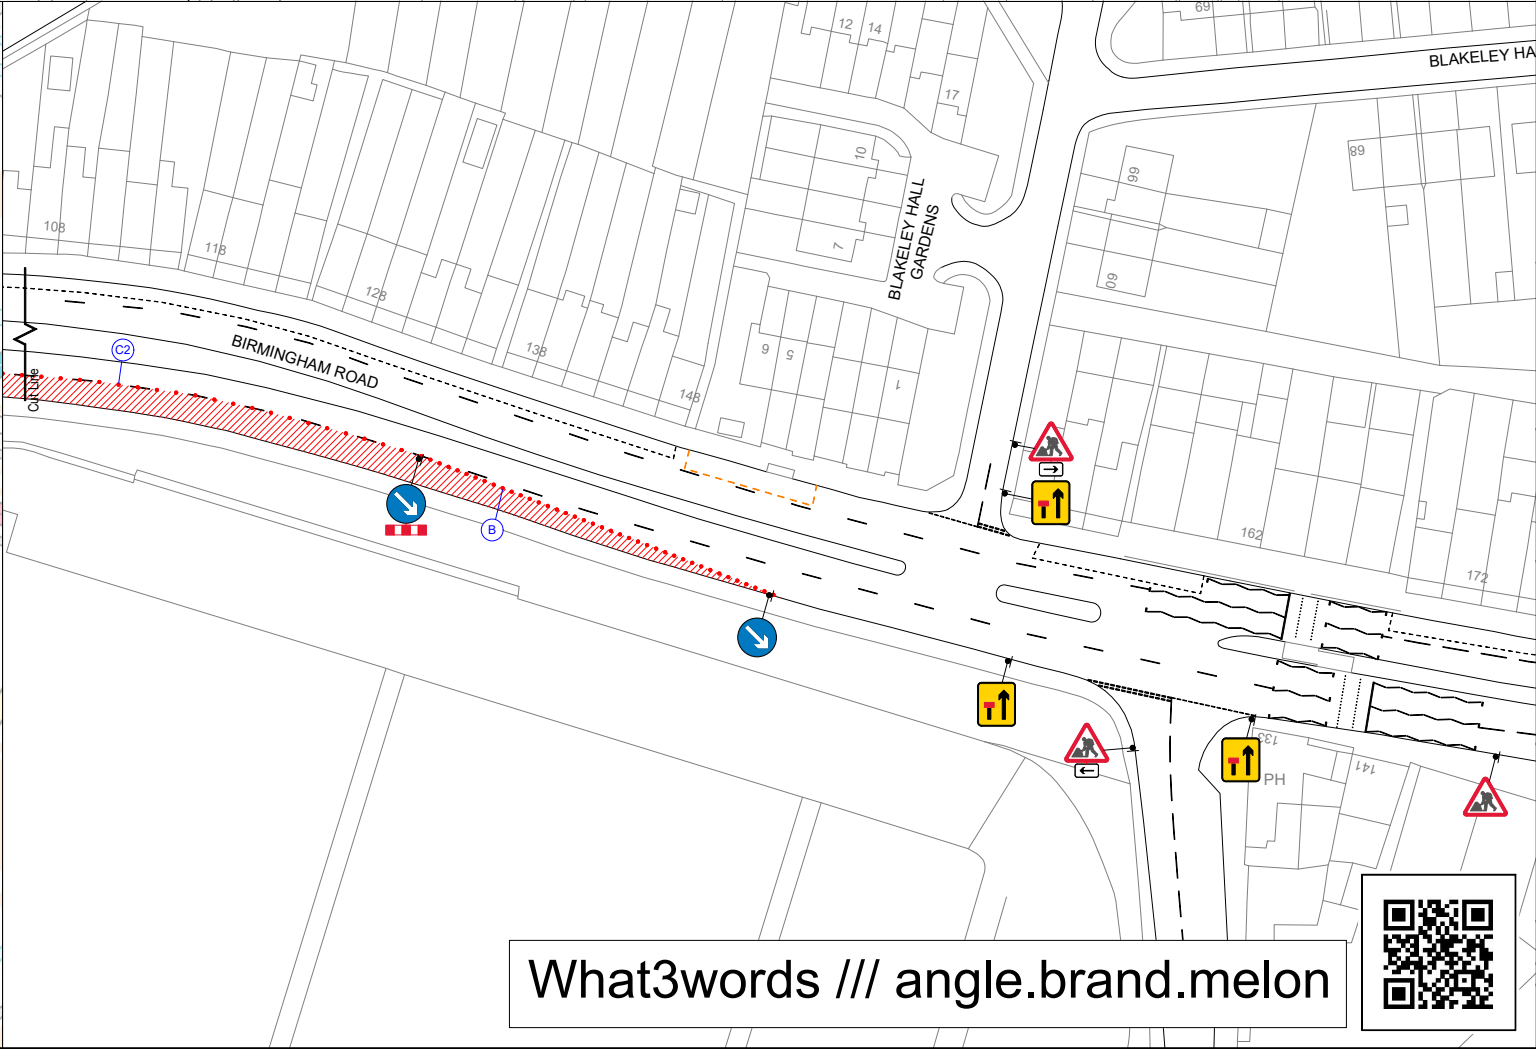
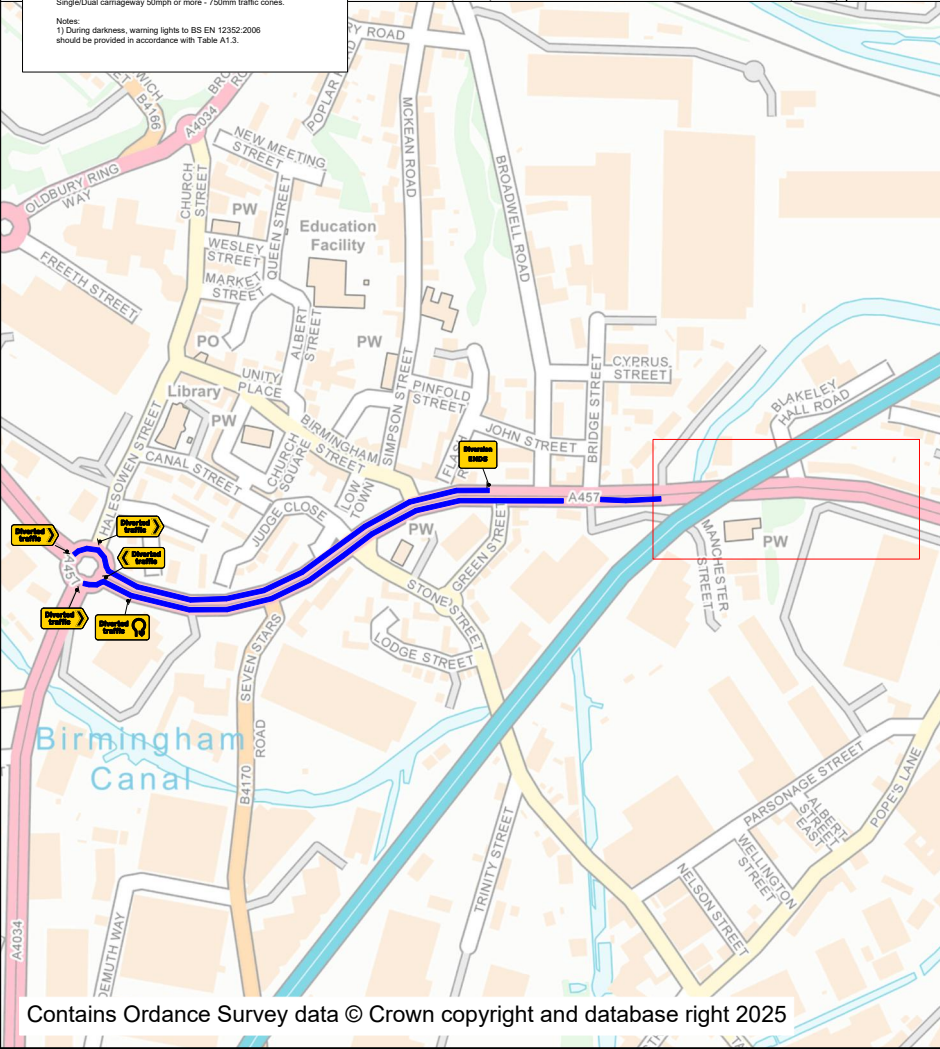


KIT LIST

Qty: 2 Ref: 13.9 FOOTWAY CLOSED	
Qty: 1 Ref: 13.8 FOOTWAY AHEAD CLOSED	
Qty: 1 Ref: 2102 Start of temporary diversion route	
Qty: 1 Ref: 2103 End of temporary diversion route	
Qty: 1 Ref: 2103 Direction of temporary diversion route column at roundabout ahead	
Qty: 1 Ref: 2104 Direction of temporary diversion route	
Qty: 1 Ref: 917 Road narrow on one side only ahead - left	
Qty: 1 Ref: 943 Traffic signals ahead	
Qty: 1 Ref: 973 Direction to hazard left	
Qty: 1 Ref: 973 Direction to hazard right	
Qty: 1 Ref: 610 Keep right	
Qty: 1 Ref: 612 No right turn	
Qty: 4 Ref: 945 End point	
Qty: 10 Ref: 1001 Road works ahead	
Qty: 2 Ref: 1011.2 Pedestrian crossing - when red light shows wait here	
Qty: 1 Ref: 7018 Pedestrian diversion Left	
Qty: 1 Ref: 7018 Pedestrian diversion Right	
Qty: 4 Ref: 7105 Lane closure barrier	
Qty: 3 Ref: 7202.1 Temporary lane availability	

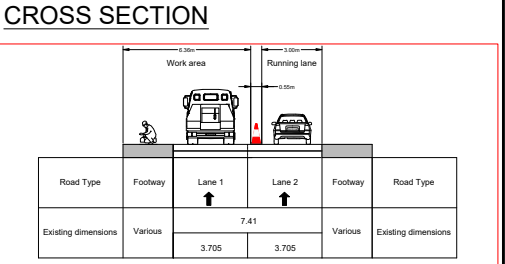

Rev	Description	By	Chkd	Date
Revisions				
Client				
nationalgrid				
Project				
Birmingham Road Oldbury, B69 4HA Grid Ref: 399631 , 289405				
Title				
Lane closure				
DOOCEY Traffic Management				
Design: TJD	Drawn: TJD	Chkd: SH		
Date: 31/07/25	Date: 31.07.25	Date: 31/07/25		
Scale: NTS	@ A3	Status: PROPOSED		
Drawing No				Rev:
46186.001				

What3words /// angle.brand.melon

