


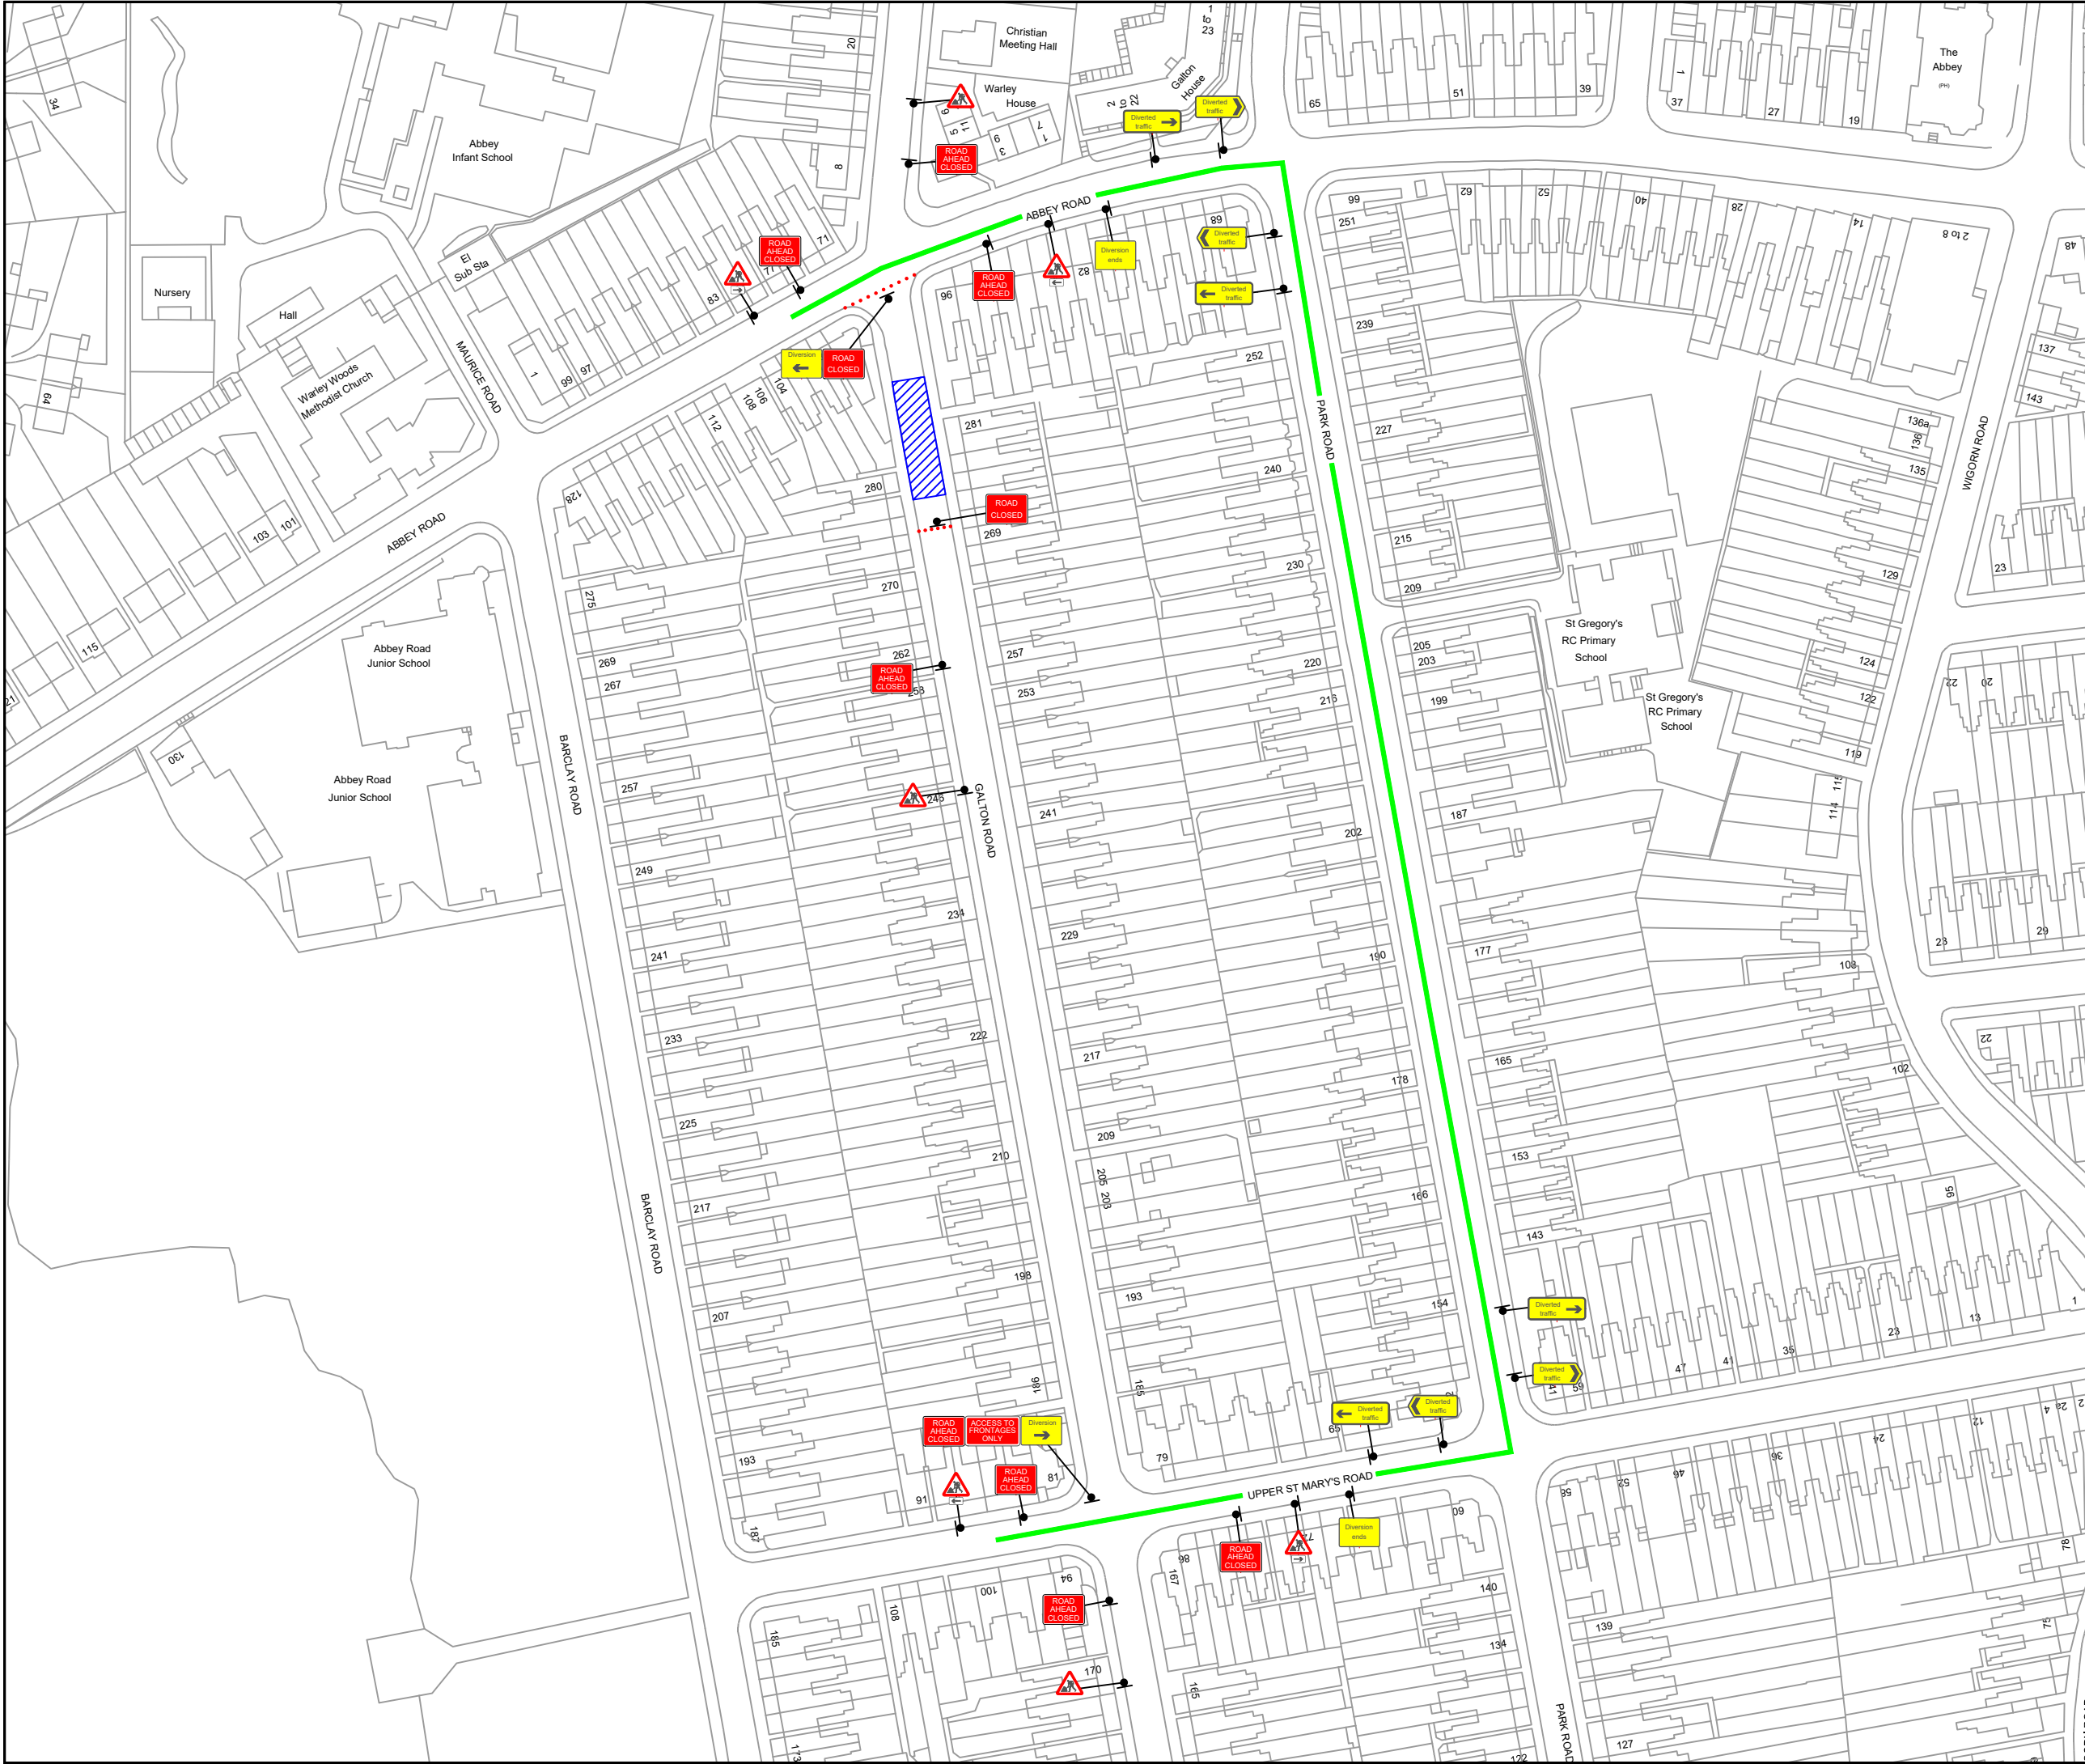

KEY

Cone

Sign

Work area

Diversion route

Sign Count

30

Diversion Route

Clockwise Diversion

Abbey Road / Park Road /
Upper St Marys Road

Anti-Clockwise Diversion

Upper St Marys Road / Park
Road / Abbey Road

Min width of sideways safety zone (S)

0.5 m

Min length of longways clearance (L)

0.5 m

Speed of the road

30

Rev	Description	By	Chk	Date
-	--	-	-	-

Revisions

Client:

Project:

Galton Road,
Smethwick, B67 5JJ
Grid Ref: (x)401546 ; (y)286556

Title:

Road Closure And Diversion

Design: JJO	Drawn: JJO	Chkd: OP
Date: 13/08/25	Date: 13/08/25	Date: 13/08/25
Scale: A3 - NTS	Status: Proposed	
Drawing No		Rev:
DTM7508 - 001		-