

Safety Zones:

Longways-0.5m  
Sideways-0.5m




ROAD CLOSURE:

NOTES

- 1. All traffic signs and temporary works Chapter 8 of the Traffic Signs Manual
- 2. All traffic signs and temporary works shall be placed in accordance with the Traffic Signs Manual
- 3. All signs shall be positioned so as not to be obscured by any other objects and shall not obstruct any other sign, permanent or temporary as much as is reasonably practicable.
- 4. All traffic signs shall meet the specification requirements of BS 6733 - Part 6 - 1993, Table 1.
- 5. Works Access Signs to be positioned to suit ongoing works.

Written diversion route:

Tudor Rd, Matty Rd,  
Brookfields Rd, Heritage Cl

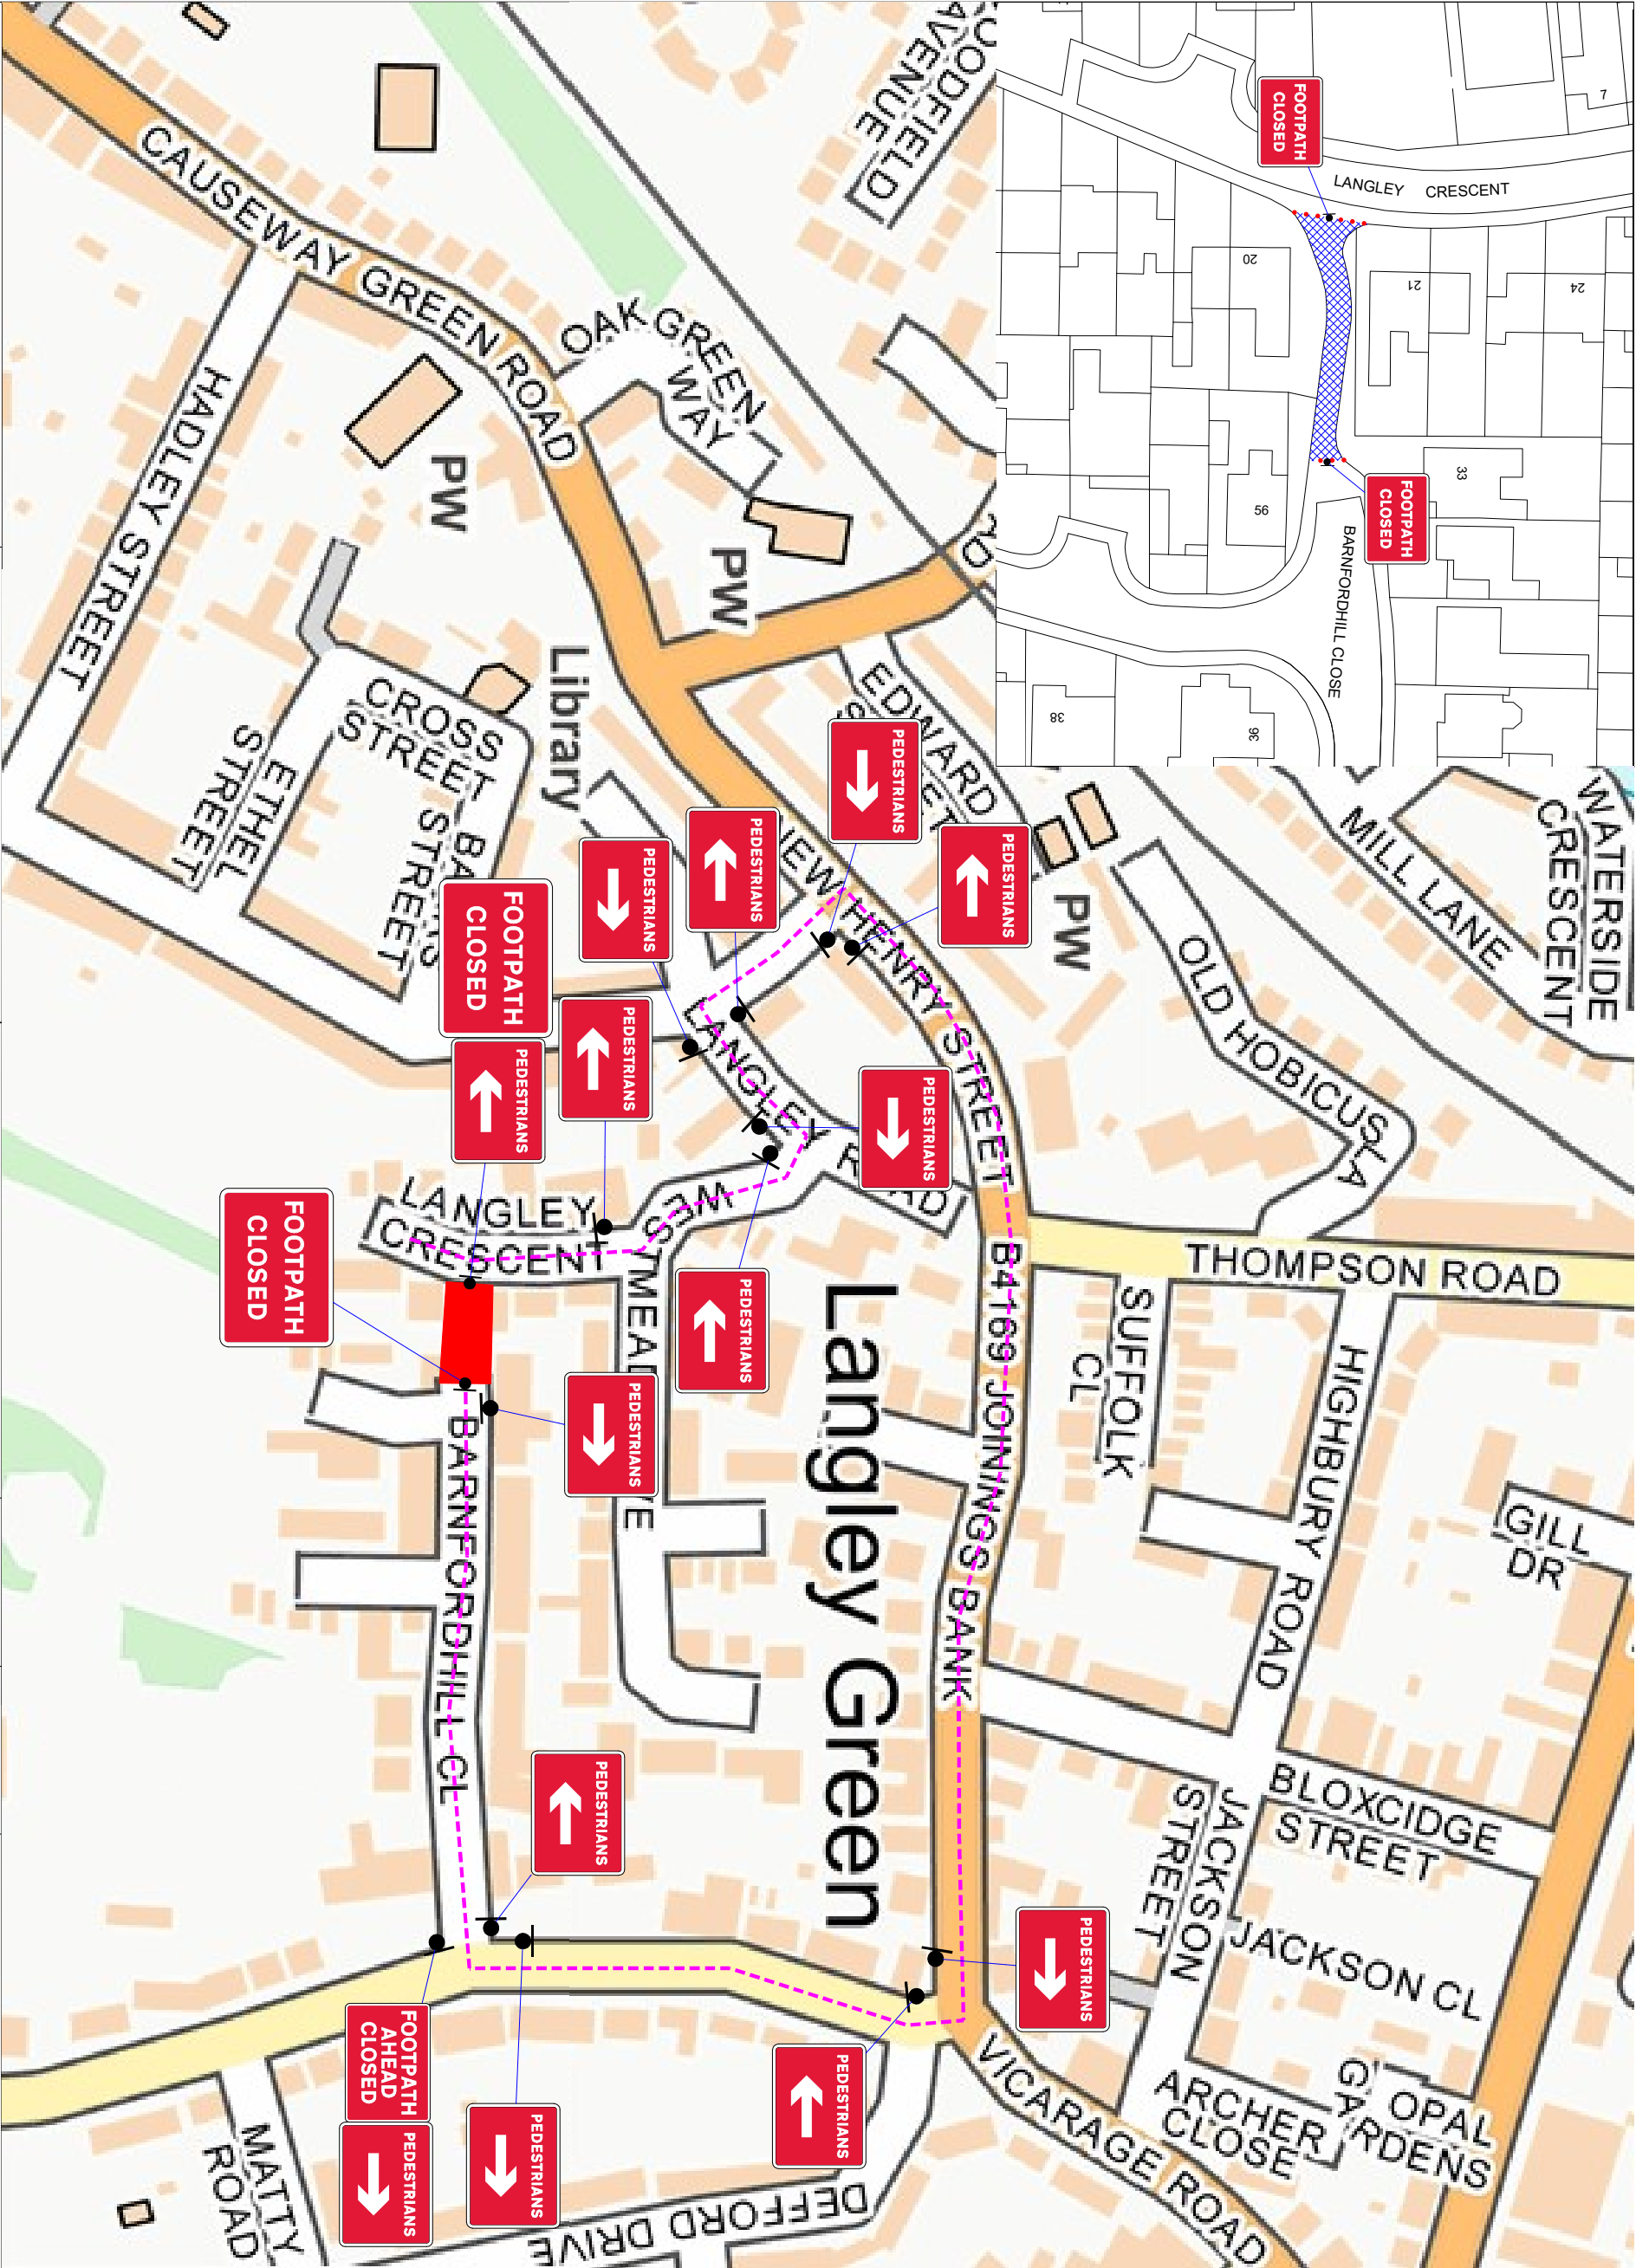

Footpath Closure	
Barnfordhill Cl, Oldbury B68 8ES	
<div>Qty: 1    Ref: 13-9 Schedule 13 : Temporary Sign</div> <div>Qty: 4    Ref: 7010-FP-13-9 Nature of temporary hazard ahead – Footpath Closed</div> <div>Qty: 7    Ref: 7018 Pedestrian diversion Right</div> <div>Qty: 7    Ref: 7018 Pedestrian diversion Left</div>	<div>FOOTPATH AHEAD CLOSED</div> <div>FOOTPATH CLOSED</div> <div>PEDESTRIANS</div> <div>PEDESTRIANS</div> <div>PEDESTRIANS</div>

NOTES:

1. All signs and cones to be in accordance with Chapter 8 new roads and street works a code of practice (Red book)
- 2.Works access and egress are indicative, exact locations to be agreed on site.
- 3 Safety zones are to be installed as required as shown by the SAFETY ZONE DIMENSIONS
4. All signs to be located so as not to obscure signs or objects and should be ballasted near to ground level using sand filled hessian bags or sign straps.
5. All sign positions are indicative only and must be accurately positioned on site with good visibility and be clear of and obstructions or vegetation at all times.
6. Drawing not to scale



Your Gas Network





Sapphire

Utility Solutions

[cadrequest@sus.co.uk](mailto:cadrequest@sus.co.uk)

[tmbookings@sus.co.uk](mailto:tmbookings@sus.co.uk)

Drawn By:	P.Ndlovu	Traffic Management Type:
Drawing No:	WMGA240379.01	STREET ADDRESS:
Approved:	JD	
Date:	23/05/2025	
Scale:	NTS	

Traffic sign	
Work Area	Work Area
Cones	Cones
Diversion	Diversion
Safety Zone	Safety Zone
MH Location	MH Location