

Safety Zones:

Longways-0.5m

Sideways-0.5m



ROAD CLOSURE:

NOTES

1. All traffic signs shall comply with Chapter 8 of the Traffic Signs Manual.
2. All traffic management equipment shall be provided by the Contractor, unless otherwise specified.
3. All signs that be positioned so as not to be obscured by any other objects and shall not obstruct any other sign, permanent or temporary as much as is reasonably practicable.
4. All traffic signs shall meet the reflectorisation requirements of BS 5773 - Part 6: 1983, Table 1.
5. Works Areas/Egress to be positioned to suit ongoing works.


Written diversion route:

**Tudor Rd, Matty Rd,
Brookfields Rd, Heritage Cl**

Qty. 1 Ref: 13-9 Schedule 13 : Temporary Sign	Qty. 2 Ref: 7010-P-13-9 Nature of temporary hazard ahead – Footpath Closed	Qty. 6 Ref: 7018 Pedestrian diversion Right	Qty. 4 Ref: 7018 Pedestrian diversion Left
			

Footpath Closure

**Barnfordhill Cl,
Oldbury
B68 8ES**

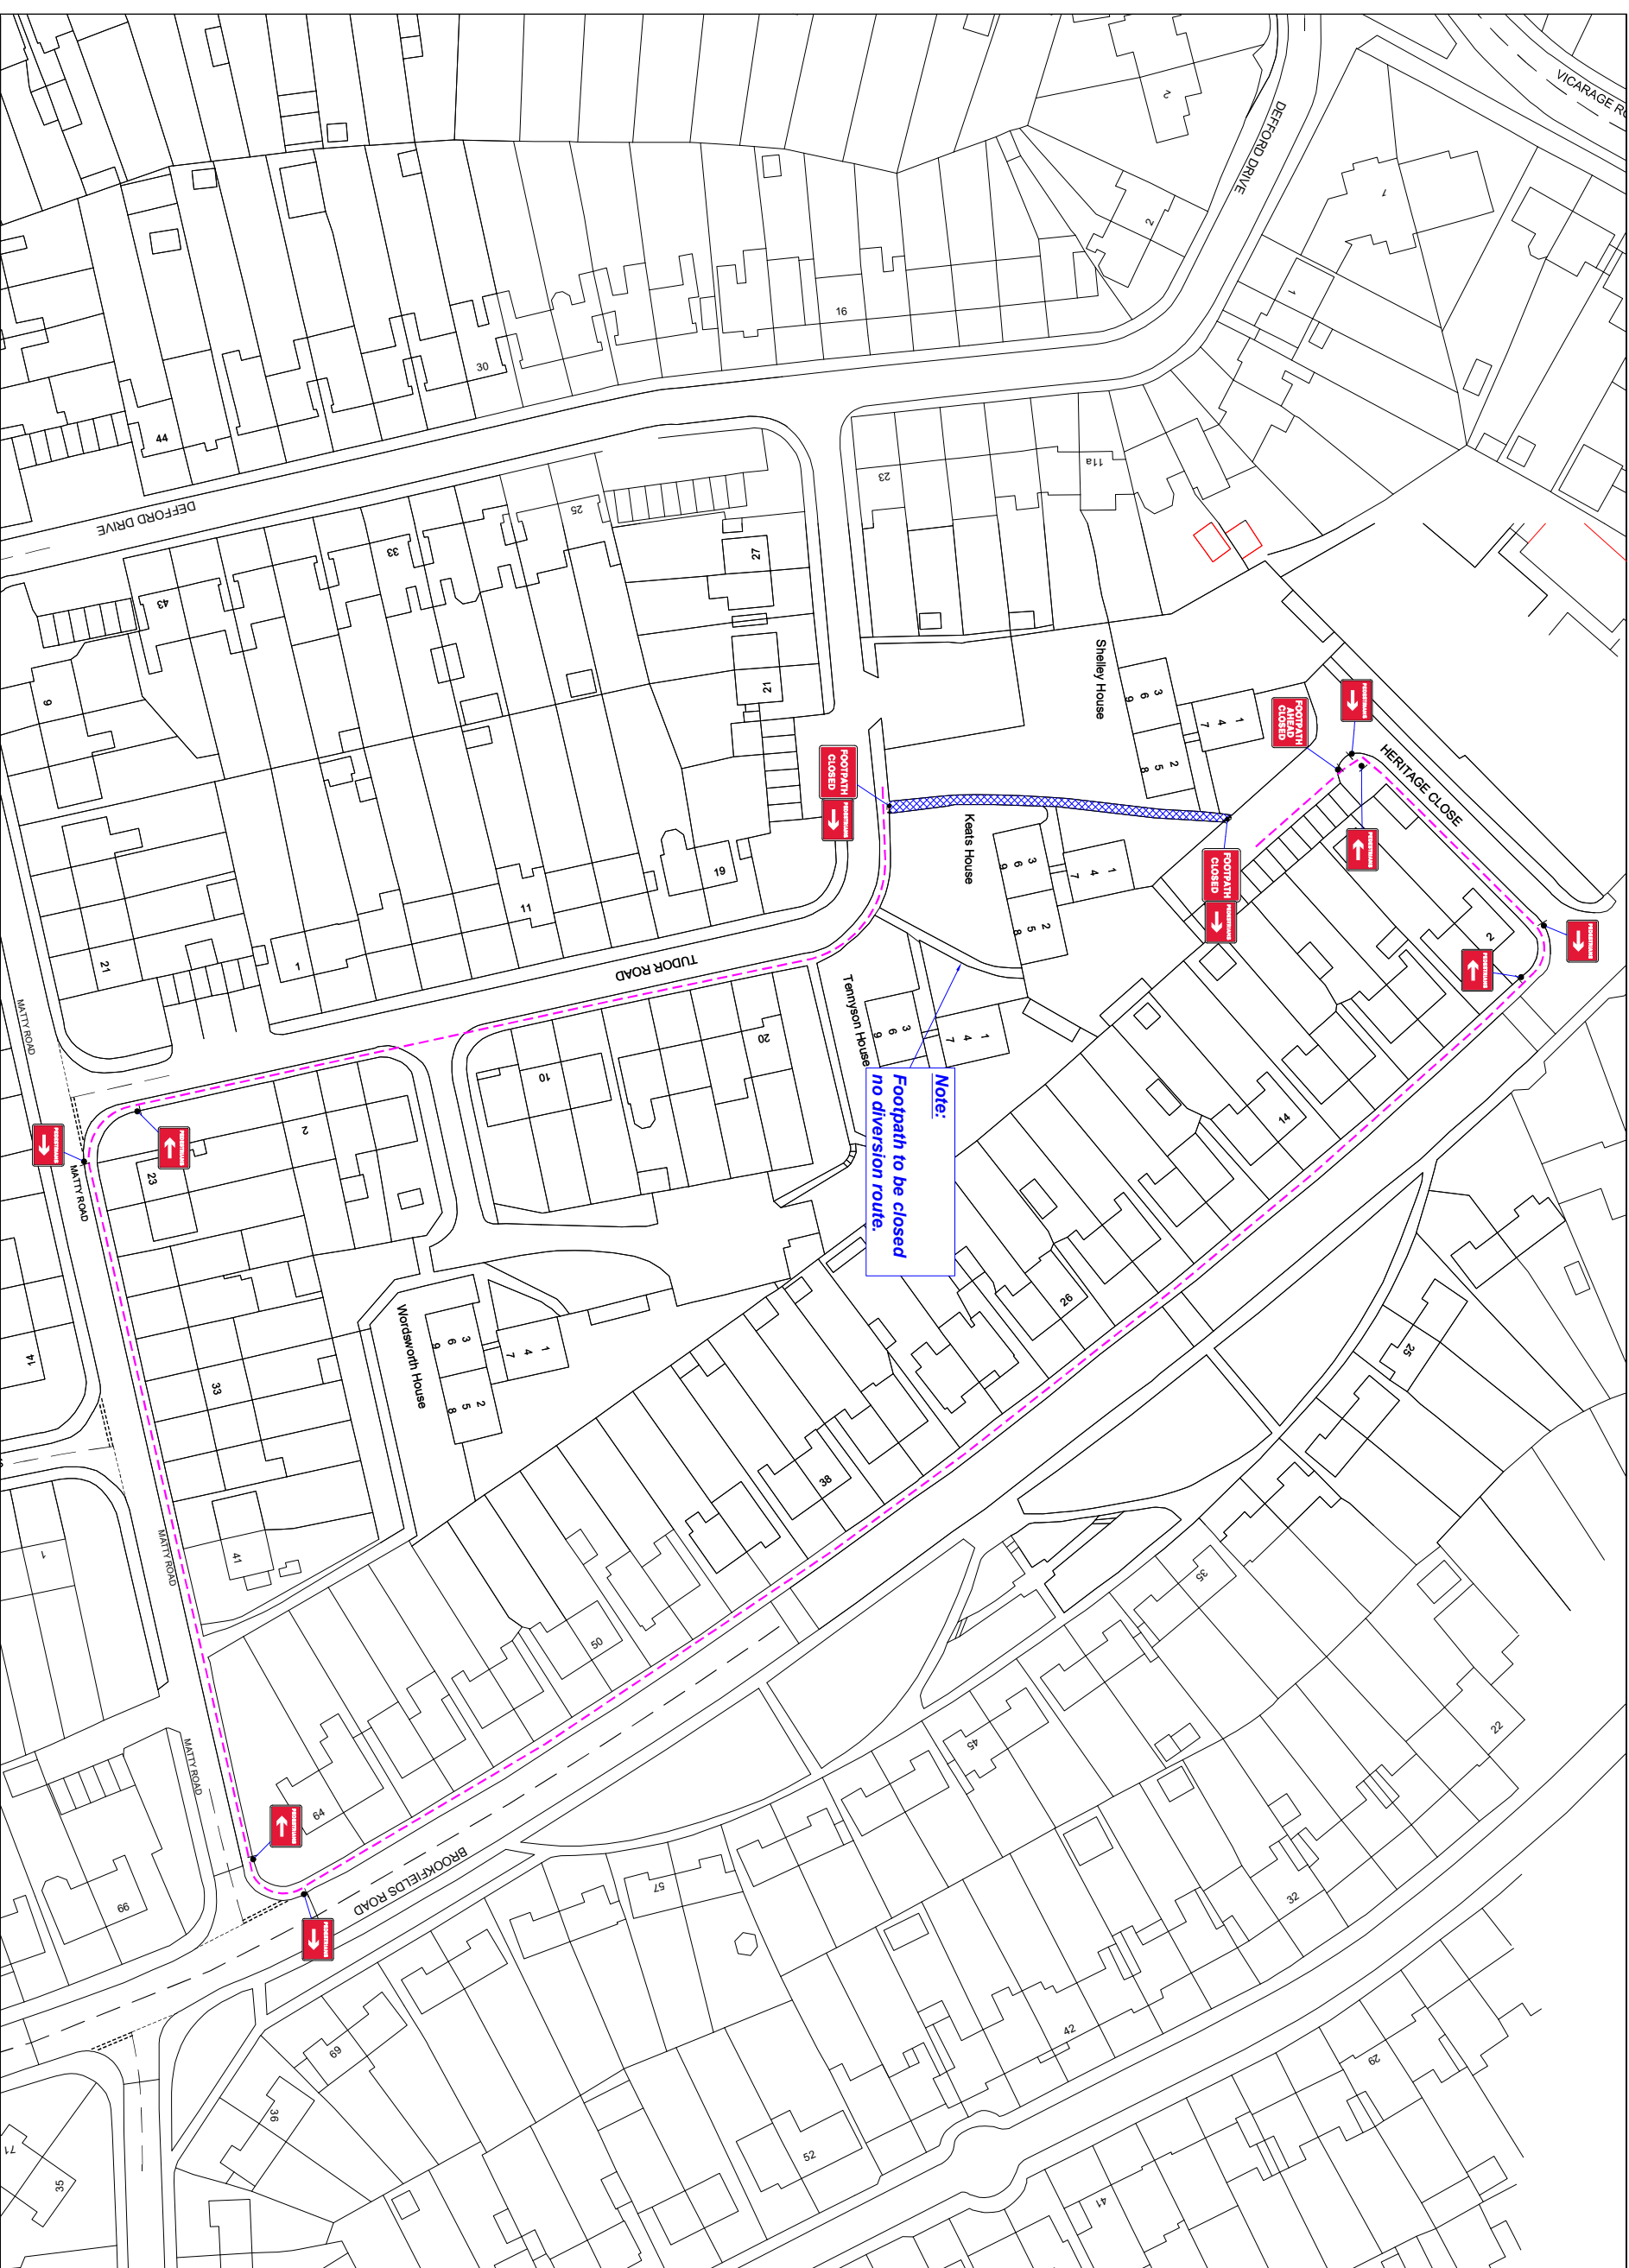

NOTES:

1. All signs and cones to be in accordance with Chapter 8 new roads and street works a code of practice (Red book)
2. Works access and egress are indicative, exactions to be agreed on site.
3. Safety zones are to be installed as required as shown by the SAFETY ZONE DIMENSIONS

BELOW

4. All signs to be located so as not to obscure signs or objects and should be ballasted near to ground level using sand filled hessian bags or sign straps.
5. All sign positions are indicative only and must be accurately positioned on site with good visibility and be clear of and obstructions or vegetation at all times.
6. Drawing not to scale

Cadent

Your Gas Network



cadrequest@sus.co.uk

tmbookings@sus.co.uk

Drawn By:	P.Ndlovu	Traffic Management Type: STREET ADDRESS:
Drawing No:	WMGA240379.23	
Approved:	JD	
Date:	23/05/2025	
Scale:	NTS	 Traffic sign  Cone  Divergence  Ramp  Work Area  Safety Zone  MH Locator Works access/ works exit to be risk assessed on site for suitability of location  