

**NOTE**

*Minimum 3m running lane to be maintained at all times.*


**NOTE**

*Works to be completed outside business hours.*

**NOTE**

*Access to properties to be maintained.*

What3words /// smug.stress.indeed

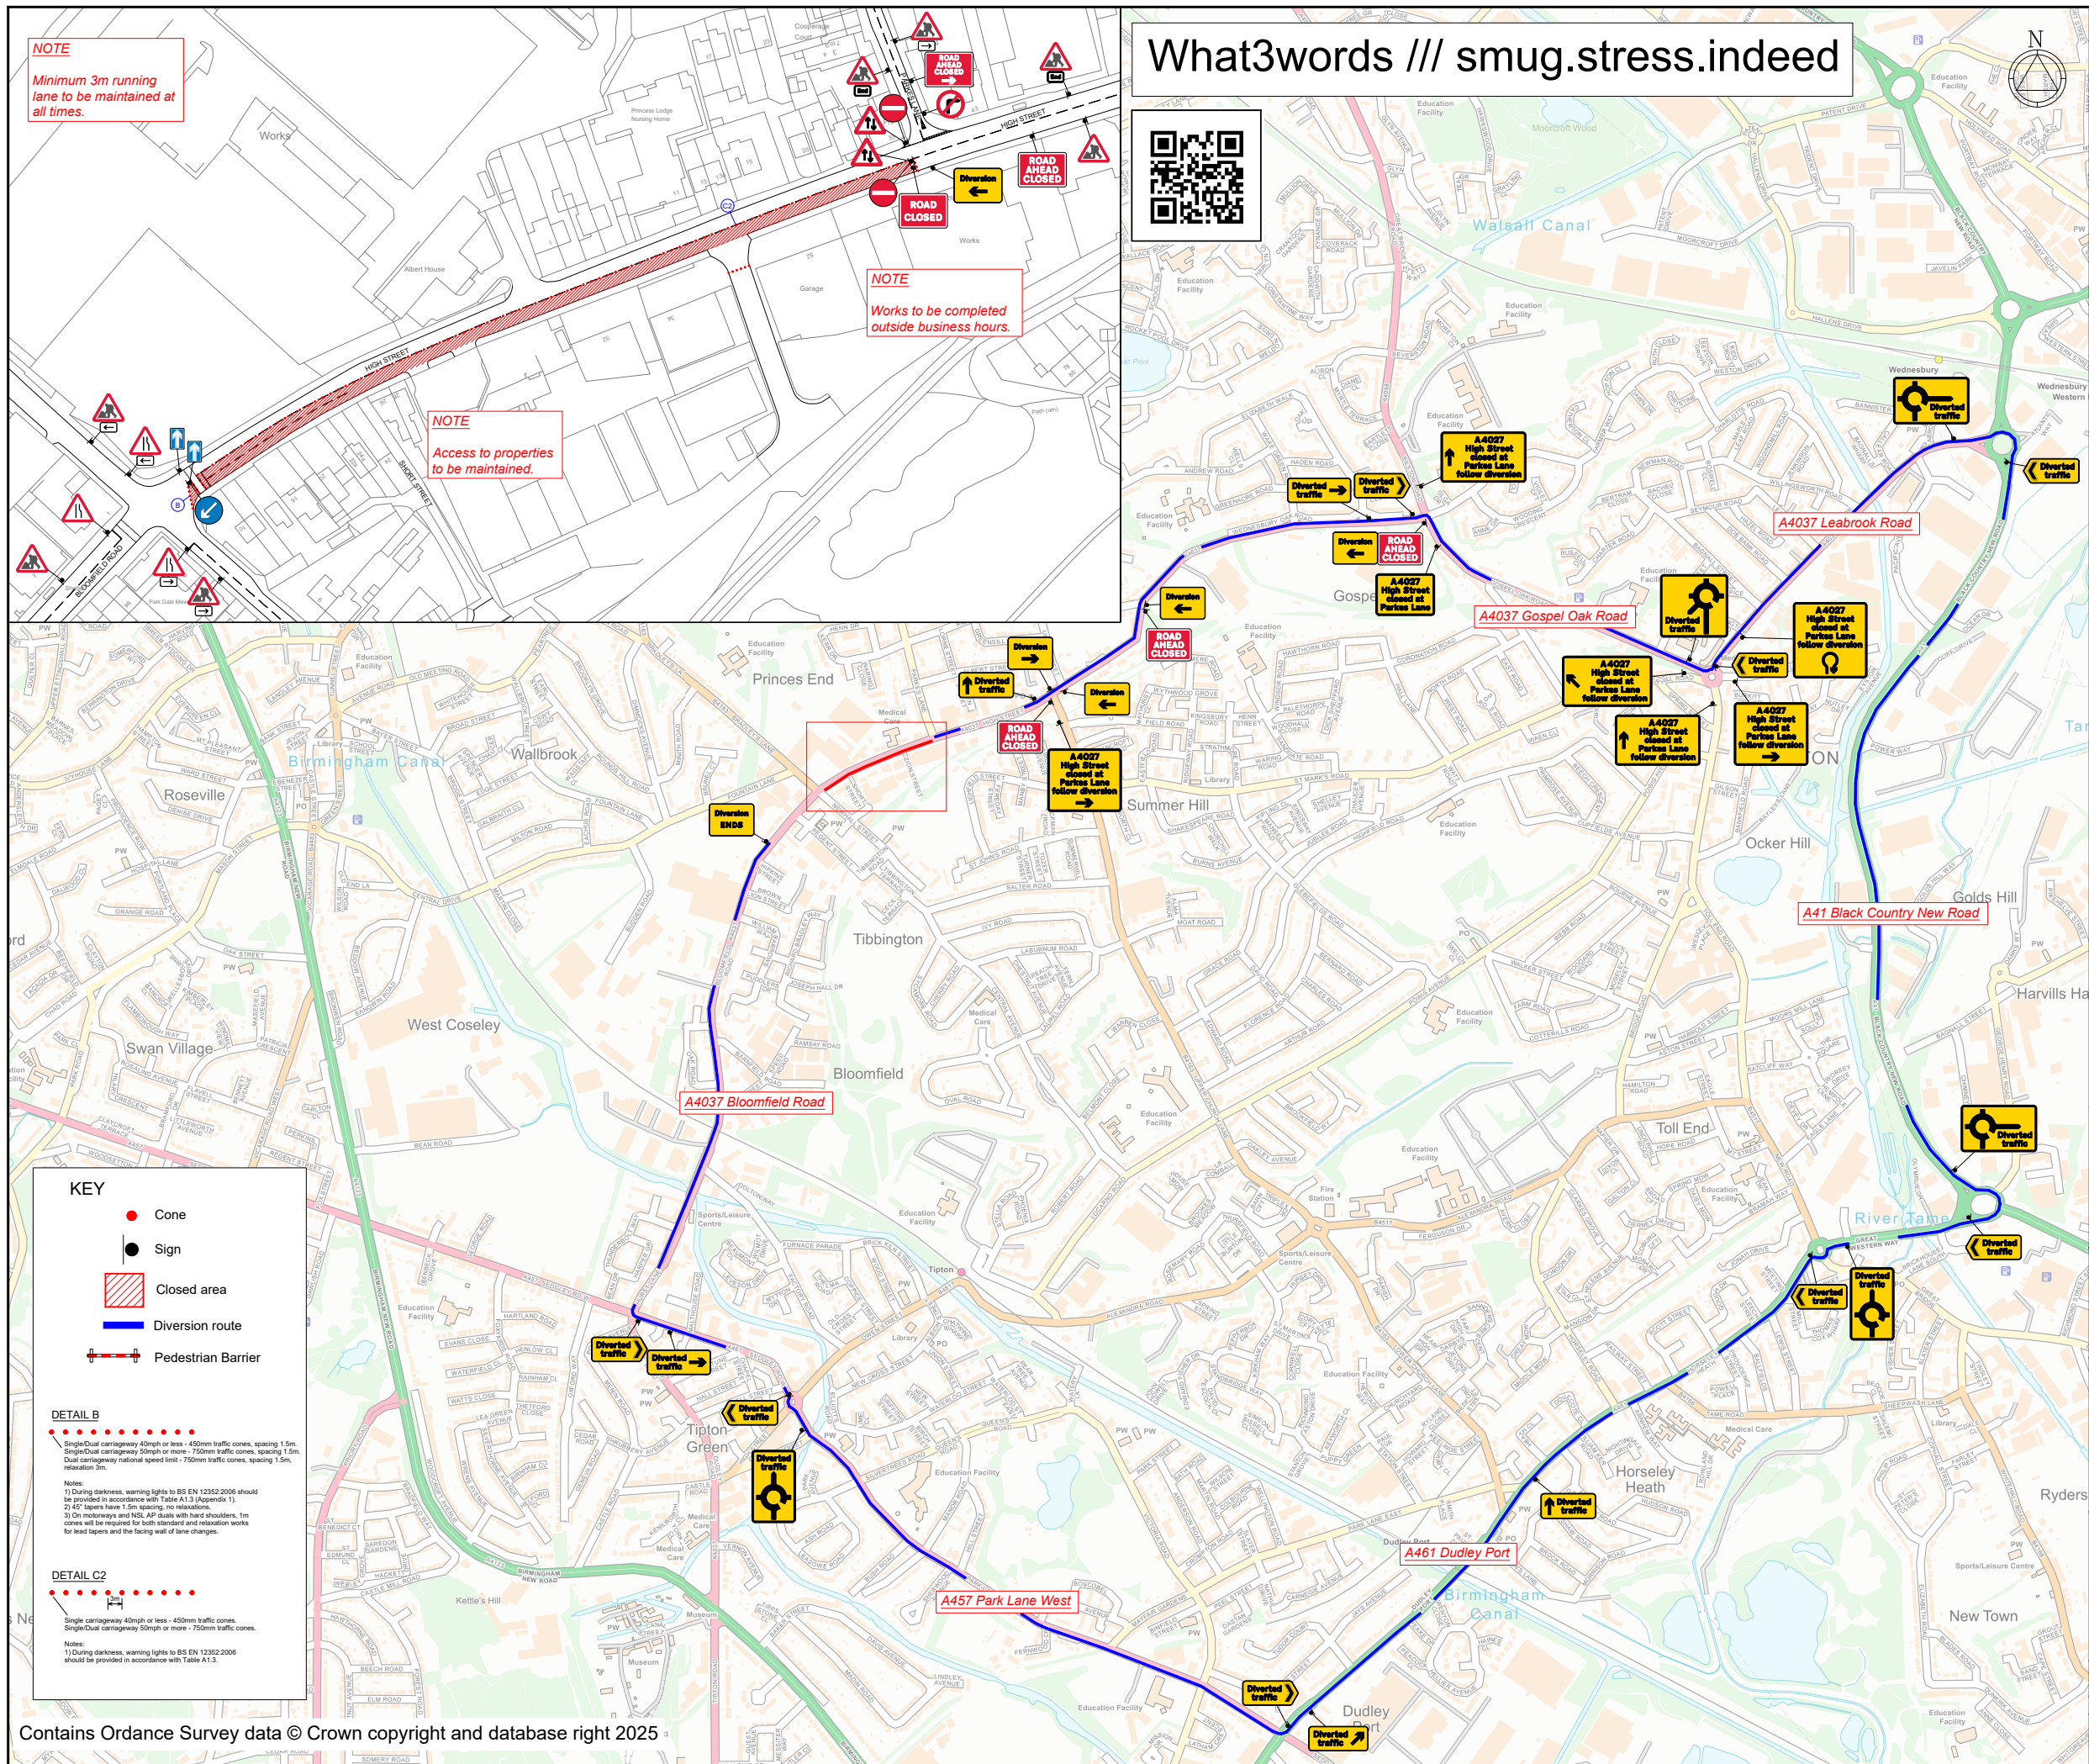

Ref	Description	Symbol
Cy 2 Ref 10.9 VMS Schedule 10-9 - Temporary Information		
Cy 2 Ref 10.9 CCTV Schedule 10-9 - Temporary Information		
Cy 1 Ref 10.9 VMS Schedule 10-9 - Temporary Information		
Cy 1 Ref 10.9 CCTV Schedule 10-9 - Temporary Information		
Cy 1 Ref 10.9 VMS Schedule 10-9 - Temporary Information		
Cy 1 Ref 10.9-10.10 ROAD AHEAD CLOSED SIGNS		
Cy 4 Ref 20.2 Start of temporary diversion route		
Cy 1 Ref 20.2 Start of temporary diversion route		
Cy 1 Ref 20.2 End of temporary diversion route		
Cy 2 Ref 20.2 Direction of temporary diversion route from junction ahead		
Cy 2 Ref 20.2 Direction of temporary diversion route from junction ahead		
Cy 1 Ref 20.2 Direction of temporary diversion route from junction ahead		
Cy 3 Ref 20.4 Direction of temporary diversion route		
Cy 5 Ref 20.4 Direction of temporary diversion route		
Cy 1 Ref 20.6 Roundabout ahead leading to temporary diversion route		
Cy 2 Ref 20.6 Roundabout ahead leading to temporary diversion route		
Cy 2 Ref 20.6 Roundabout ahead leading to temporary diversion route		
Cy 2 Ref 50.7 Road narrows on one side only ahead - right		
Cy 2 Ref 50.1 Temporary traffic		
Cy 2 Ref 50.3 Direction to hazard left		
Cy 2 Ref 50.3 Direction to hazard right		
Cy 1 Ref 60.2 Keep left		
Cy 1 Ref 60.2 No right turn		
Cy 2 Ref 60.6 No entry		
Cy 3 Ref 60.8 END panel		
Cy 2 Ref 60.2 One way traffic		
Cy 7 Ref 70.1 Road works ahead		
Cy 1 Ref 70.10-FP-15.0 Nature of temporary hazard ahead - Road Closed		
Cy 4 Ref 70.10-FP-15.0 Nature of temporary hazard ahead - Road Ahead Closed		

Rev	Description	By	Chkd	Date
-	-	-	-	-

Client



Project

High Street  
Tipton, DY4 9HP  
Grid Ref: 395388 , 293675

Title

## One way road closure and diversion



Design: TJD	Drawn: TJD	Chkd: AW
Date: 14/08/25	Date: 14/08/25	Date: 14/08/25
Scale: NTS @ A3	Status: PROPOSED	
Drawing No 46342.001		Rev: