


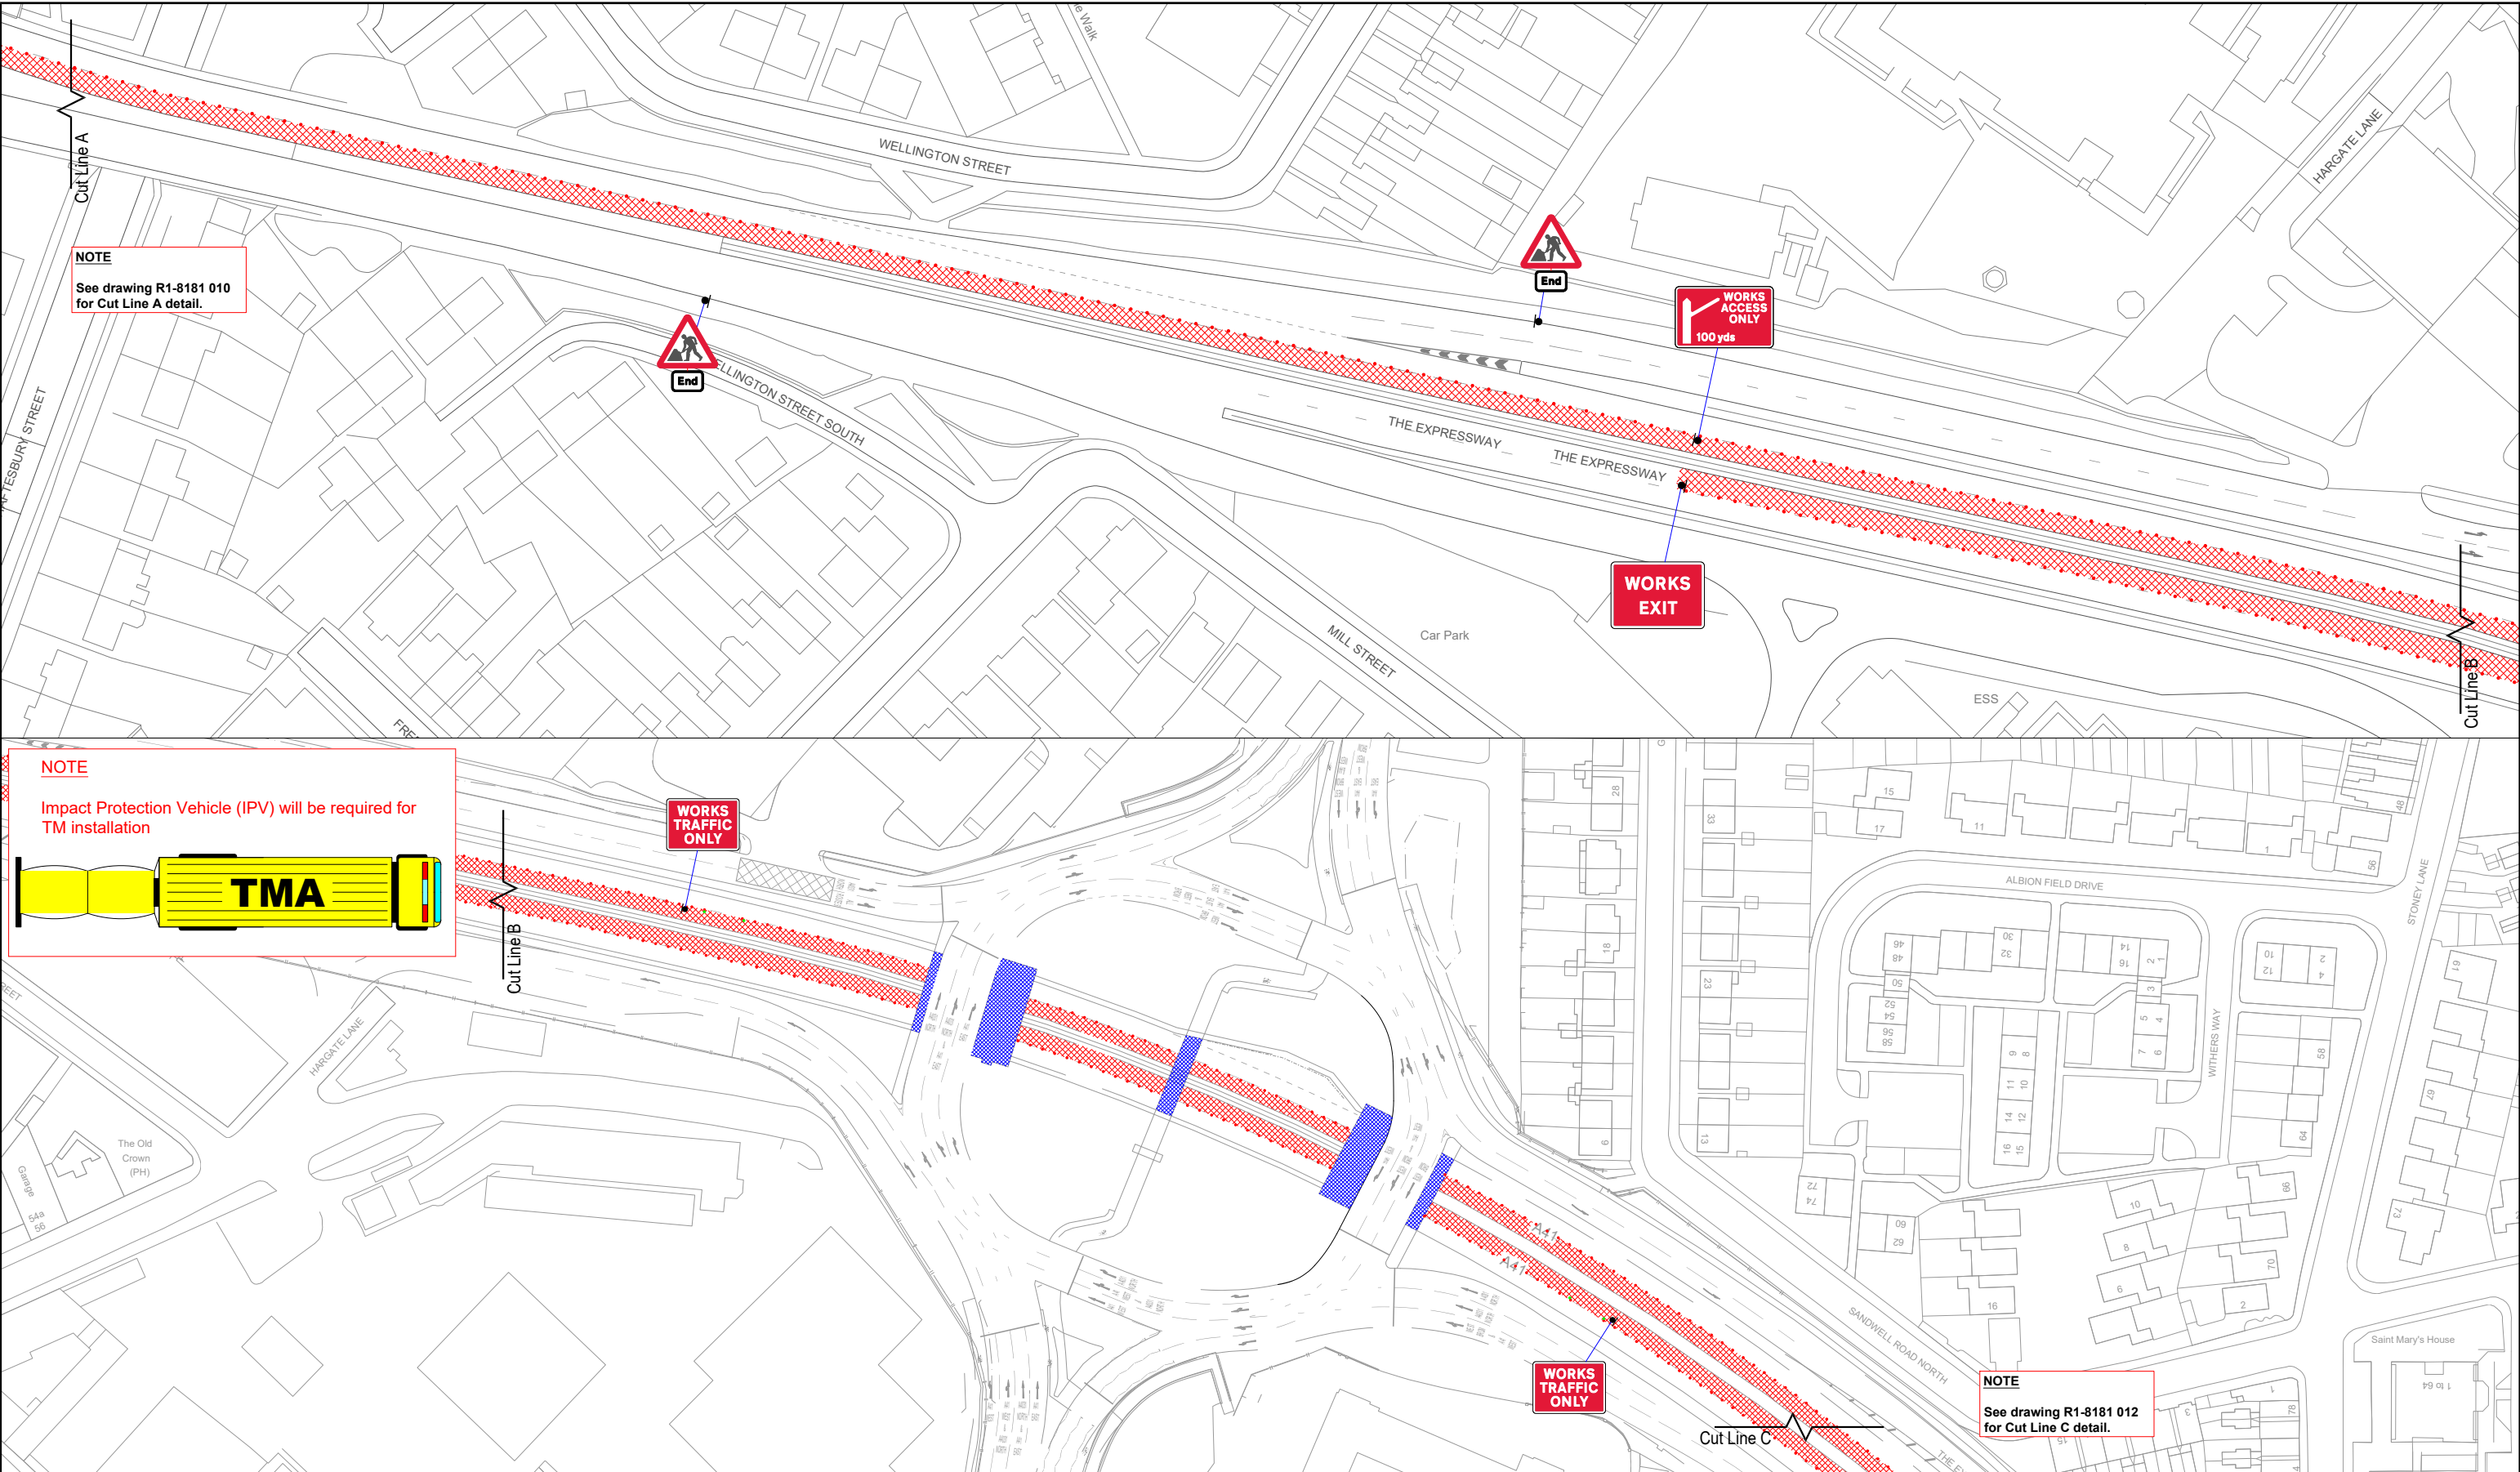

Working in Partnership		Key :				Notes :			Client : Haystoun			
 Copyright reserved. RouteOne Traffic Management Ltd Not to be reproduced unless by written authorisation.	 Unit 2 Brabazon Court Borman Lichfield Road Industrial Estate Tamworth B79 7TA Tel: 0121 289 4222 Enquiries@routeonetm.com		WORK AREA		TEMP LIGHT	Min width of sideways safety zone (S)	0.5m	1.2m	Drawing Title:Proposed High speed lane closures / ring management (2 of 3) A41 The Expressway, West Bromwich, B71 1PD			
			CLOSED AREA		TEMP PEDLIGHT	Min length of longways clearance (L)	0.5m	30m				
			DIVERSION			Speed of the road(s)						
			CONE							Date: 04/07/2025	Scale: NTS	Paper: A3
			PED BARRIER							Drawn by: PR	Checked by: DP	Approved by: DV
					TEMP SIGN						Scheme Number: R1-8181	Drawing Number: 011
			BUS STOP									