

Chevron

Traffic Management

Drawing Notes

Cone lights spaced minimum 9m, cones to be 750 mm or 1m

All works to be carried out as per safety at streetworks and roadworks "A Code of Practice" October 2013. CPA conditions apply unless otherwise agreed.

Traffic Management Key

Road Signs

No Waiting Cones

Direction of Works

Site Details

Traffic Management

Diversion & BOQ

Speed of road (mph)

Minimum sideways safety zone (S)

Minimum longways safety zone (L)

Additional Notes:

EASTING: 123456 NORTHING: 123456

Drawing Office

DRAWING NUMBER

MG2962

CONTRACT NUMBER

TM-O190200

PHASE NUMBER

1 of 1

PAGE NUMBER

1 of 2

SURVEYED BY / DATE

N/A

N/A

DRAWN BY / DATE

MG

18/07/25

CHECKED BY / DATE

BK

18/07/25

APPROVED BY / DATE

CF

18/07/25

CLIENT REF

401008768

SCALE @ A3

NTS

REV

BY

DATE

A

FIRST ISSUE FOR APPROVAL

MG

18/07/25

Client

Nationwide Platforms

A Loxam Company

Site Address

Church Street

West Bromwich

B70 8RP

Co-ordinates, Latitude - Longitude

52.52143140915136, -1.99629685355155

Qty: 2 Ref: 2702

End of temporary diversion route

Diversion ENDS

Qty: 1 Ref: 2702

Start of temporary diversion route

Diversion →

Qty: 1 Ref: 2702

Start of temporary diversion route

Diversion ←

Qty: 1 Ref: 2703

Direction of temporary diversion route from junction ahead

← Diverted traffic

Qty: 1 Ref: 2703

Direction of temporary diversion route from junction ahead

Diverted traffic →

Qty: 1 Ref: 2704

Direction of temporary diversion route

← Diverted traffic

Qty: 1 Ref: 2704

Direction of temporary diversion route

Diverted traffic →

Qty: 2 Ref: 7001

Road works ahead

Qty: 2 Ref: 7010-FP-13-9

Nature of temporary hazard ahead - Road Closed

ROAD CLOSED

Qty: 2 Ref: 7010-FP-13-9

Nature of temporary hazard ahead - Road Ahead Closed

ROAD AHEAD CLOSED

Qty: 1 Ref: 7018

Pedestrian diversion Left


PEDESTRIANS ←

Qty: 1 Ref: 7018

Pedestrian diversion Right


PEDESTRIANS →

Contains public sector information licensed under the Open Government Licence V3.0

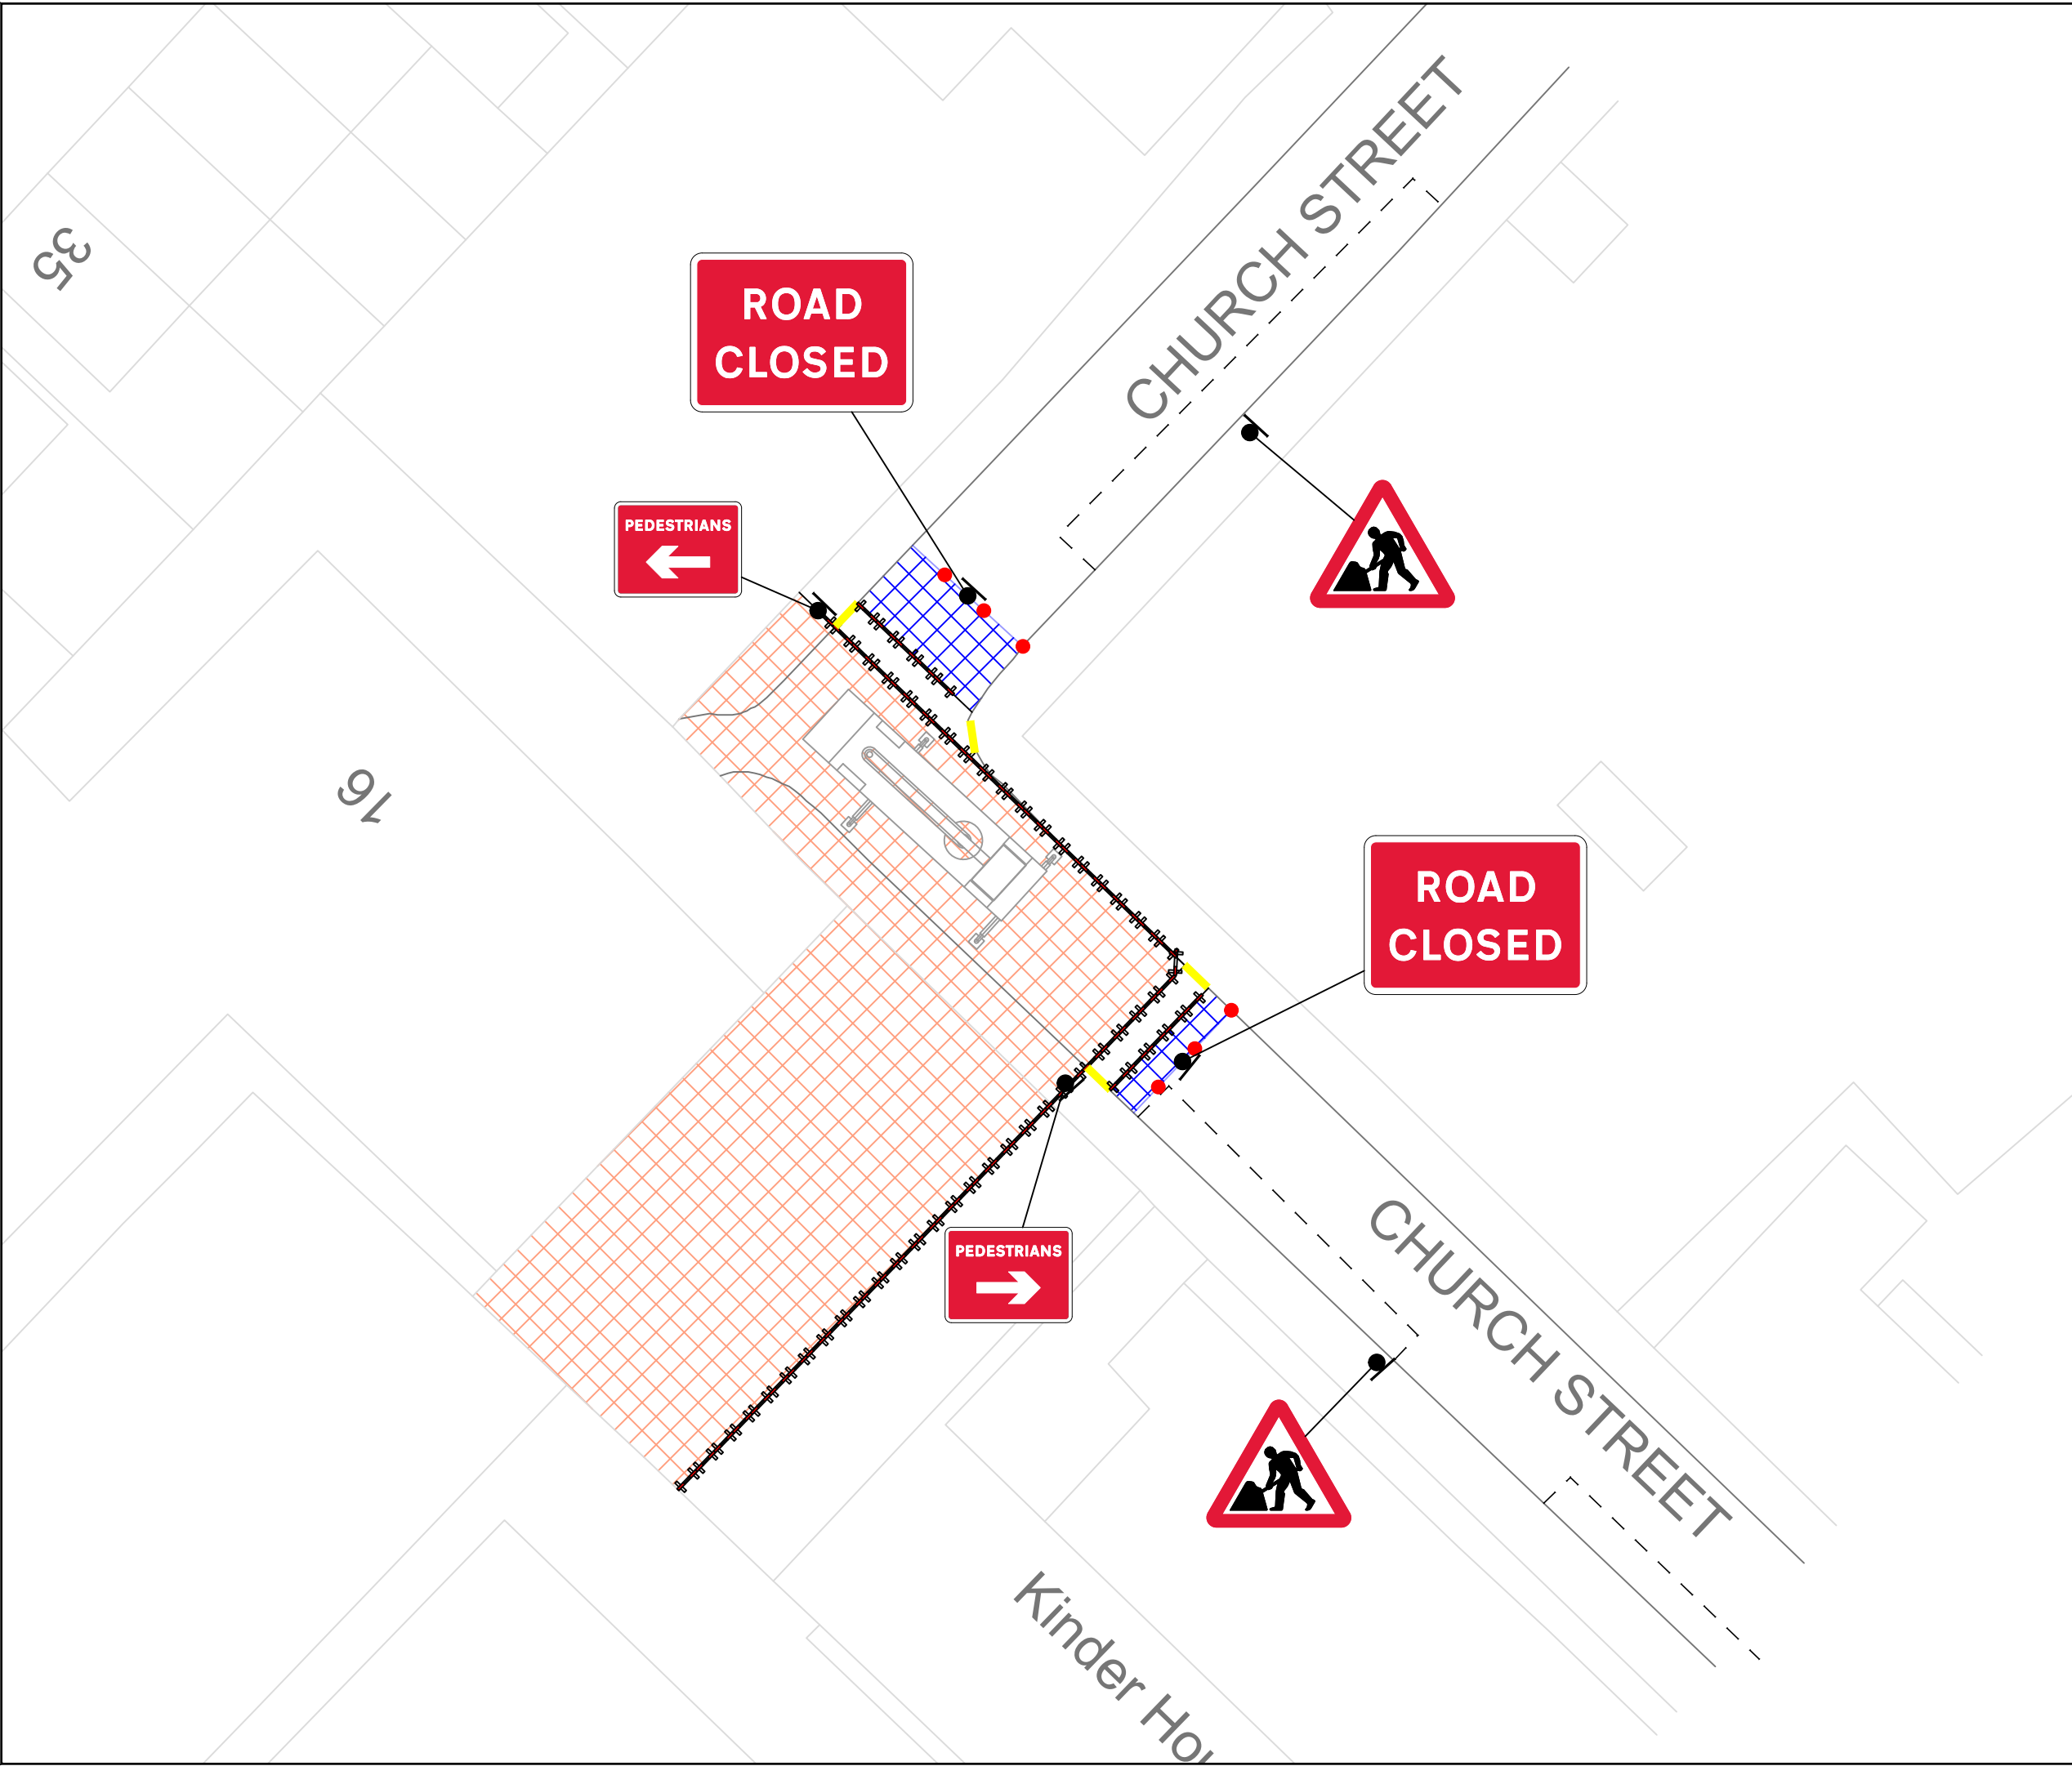

N

↑








**Chevron**
Traffic Management

Drawing Notes


Cone lights spaced minimum 9m,
cones to be 750 mm or 1m

All works to be carried out as per
safety at streetworks and roadworks
"A Code of Practice" October 2013.
CPA conditions apply unless otherwise agreed.

Traffic Management Key

	Area of Works
	Safety Zones
	Road Signs
	Road Cones
	Pedestrian Barrier
	Ramps
	No Waiting Cones
	Direction of Works

Site Details

Traffic Management	Detailed Drawing
Speed of road (mph)	
Minimum sideways safety zone (S)	
Minimum longways safety zone (L)	


Additional Notes:

Drawing Office

DRAWING NUMBER	MG2963	
CONTRACT NUMBER	TM-O190200	
PHASE NUMBER	1 of 1	
PAGE NUMBER	2 of 2	
SURVEYED BY / DATE	N/A	N/A
DRAWN BY / DATE	MG	18/07/25
CHECKED BY / DATE	BK	18/07/25
APPROVED BY / DATE	CF	18/07/25
CLIENT REF	401008768	
SCALE @ A3	NTS	

REV		BY	DATE
A	FIRST ISSUE FOR APPROVAL	MG	18/07/25

Client

**Nationwide Platforms**
A **LOXAM** Company

Site Address

Church Street
West Bromwich
B70 8RP

Co-ordinates, Latitude - Longitude

52.52143140915136, -1.99629685355155