


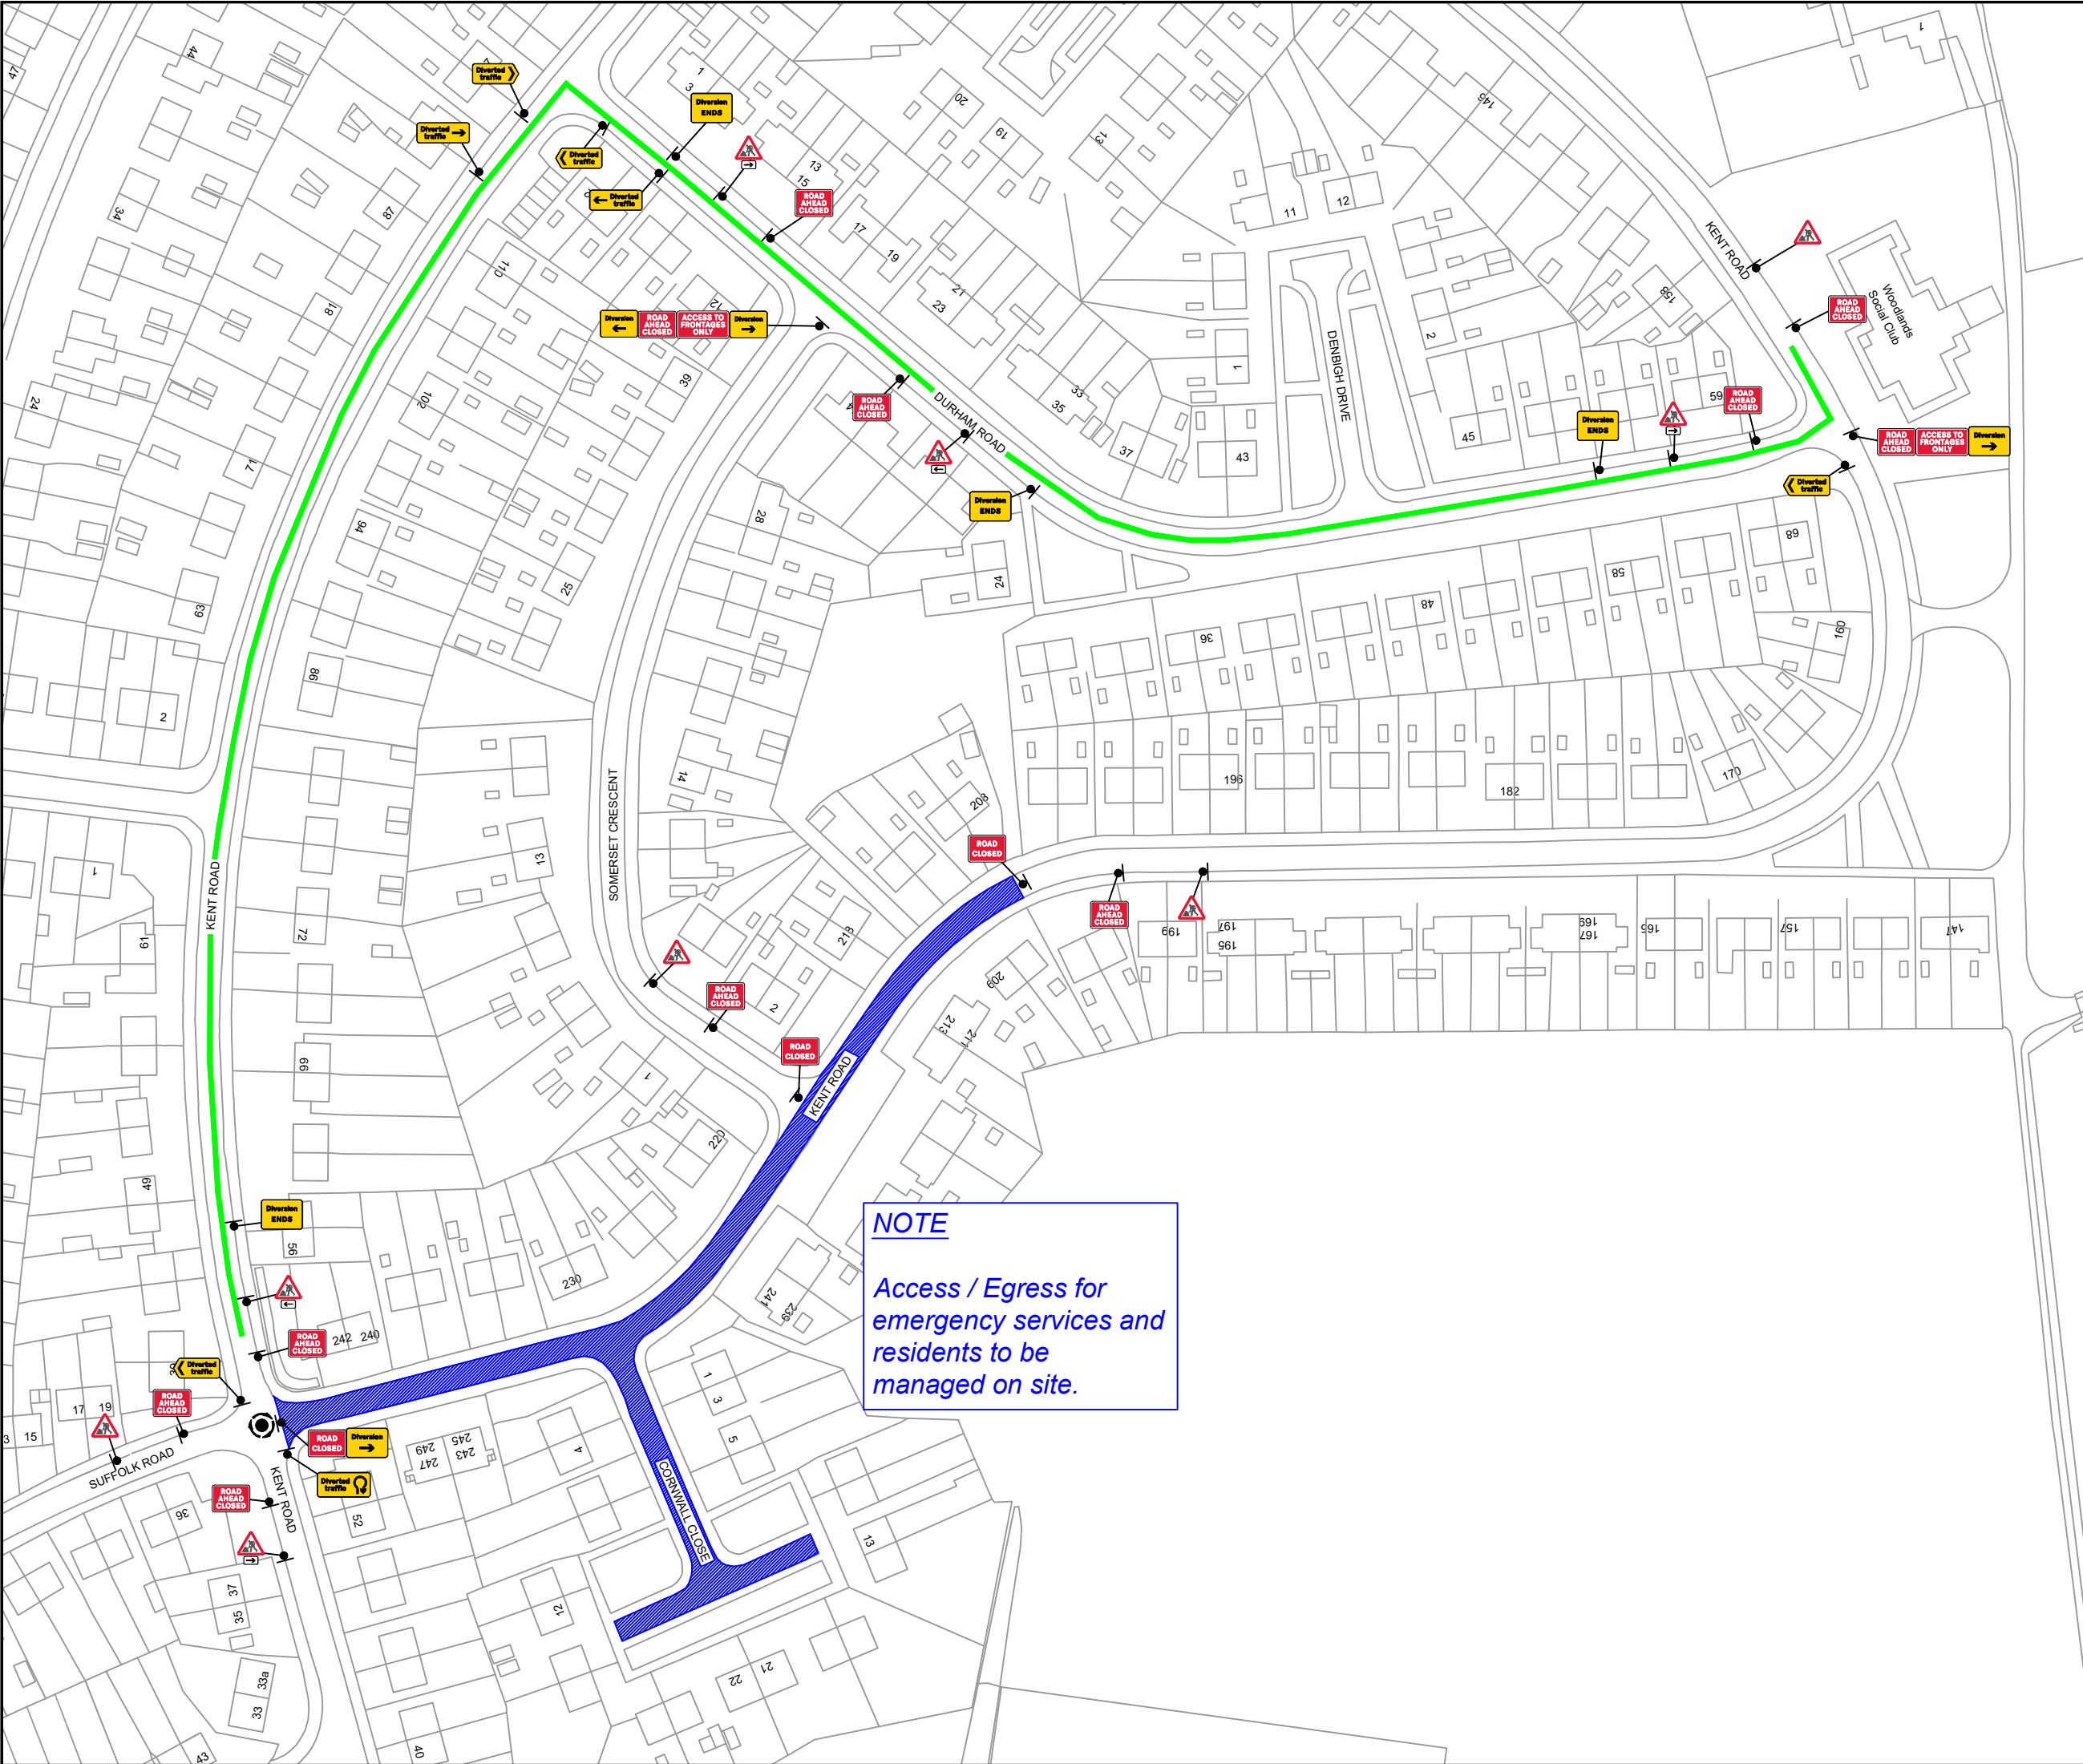

NOTE
Access / Egress for
emergency services and
residents to be
managed on site.

- KEY
- Cone
 - Sign
 - Work area
 - Diversion route

Sign Count 34			
Diversion Route			
Clockwise Diversion			
Kent Road / Durham Road			
Anti-Clockwise Diversion			
Durham Road/ Kent Road			
Min width of sideways safety zone (S)		0.5 m	
Min length of longways clearance (L)		0.5 m	
Speed of the road		30	
Rev	Description	By	Chk
Revisions			
Client:			
Project:			
Kent Road, Wednesbury, WS10 0SQ Grid Ref: (x)400544 ; (y)295515			
Title:			
Road Closure And Diversion			
Design:	ACW	Drawn:	ACW
Date:	12/05/25	Chkd:	OP
Date:	12/05/25	Date:	12/05/25
Scale:	A3 - NTS	Status:	Proposed
Drawing No			Rev:
DTM7005 - 002			-