


REGENERATION AND PLANNING

STRATEGIC ASSET MANAGEMENT



NORTH

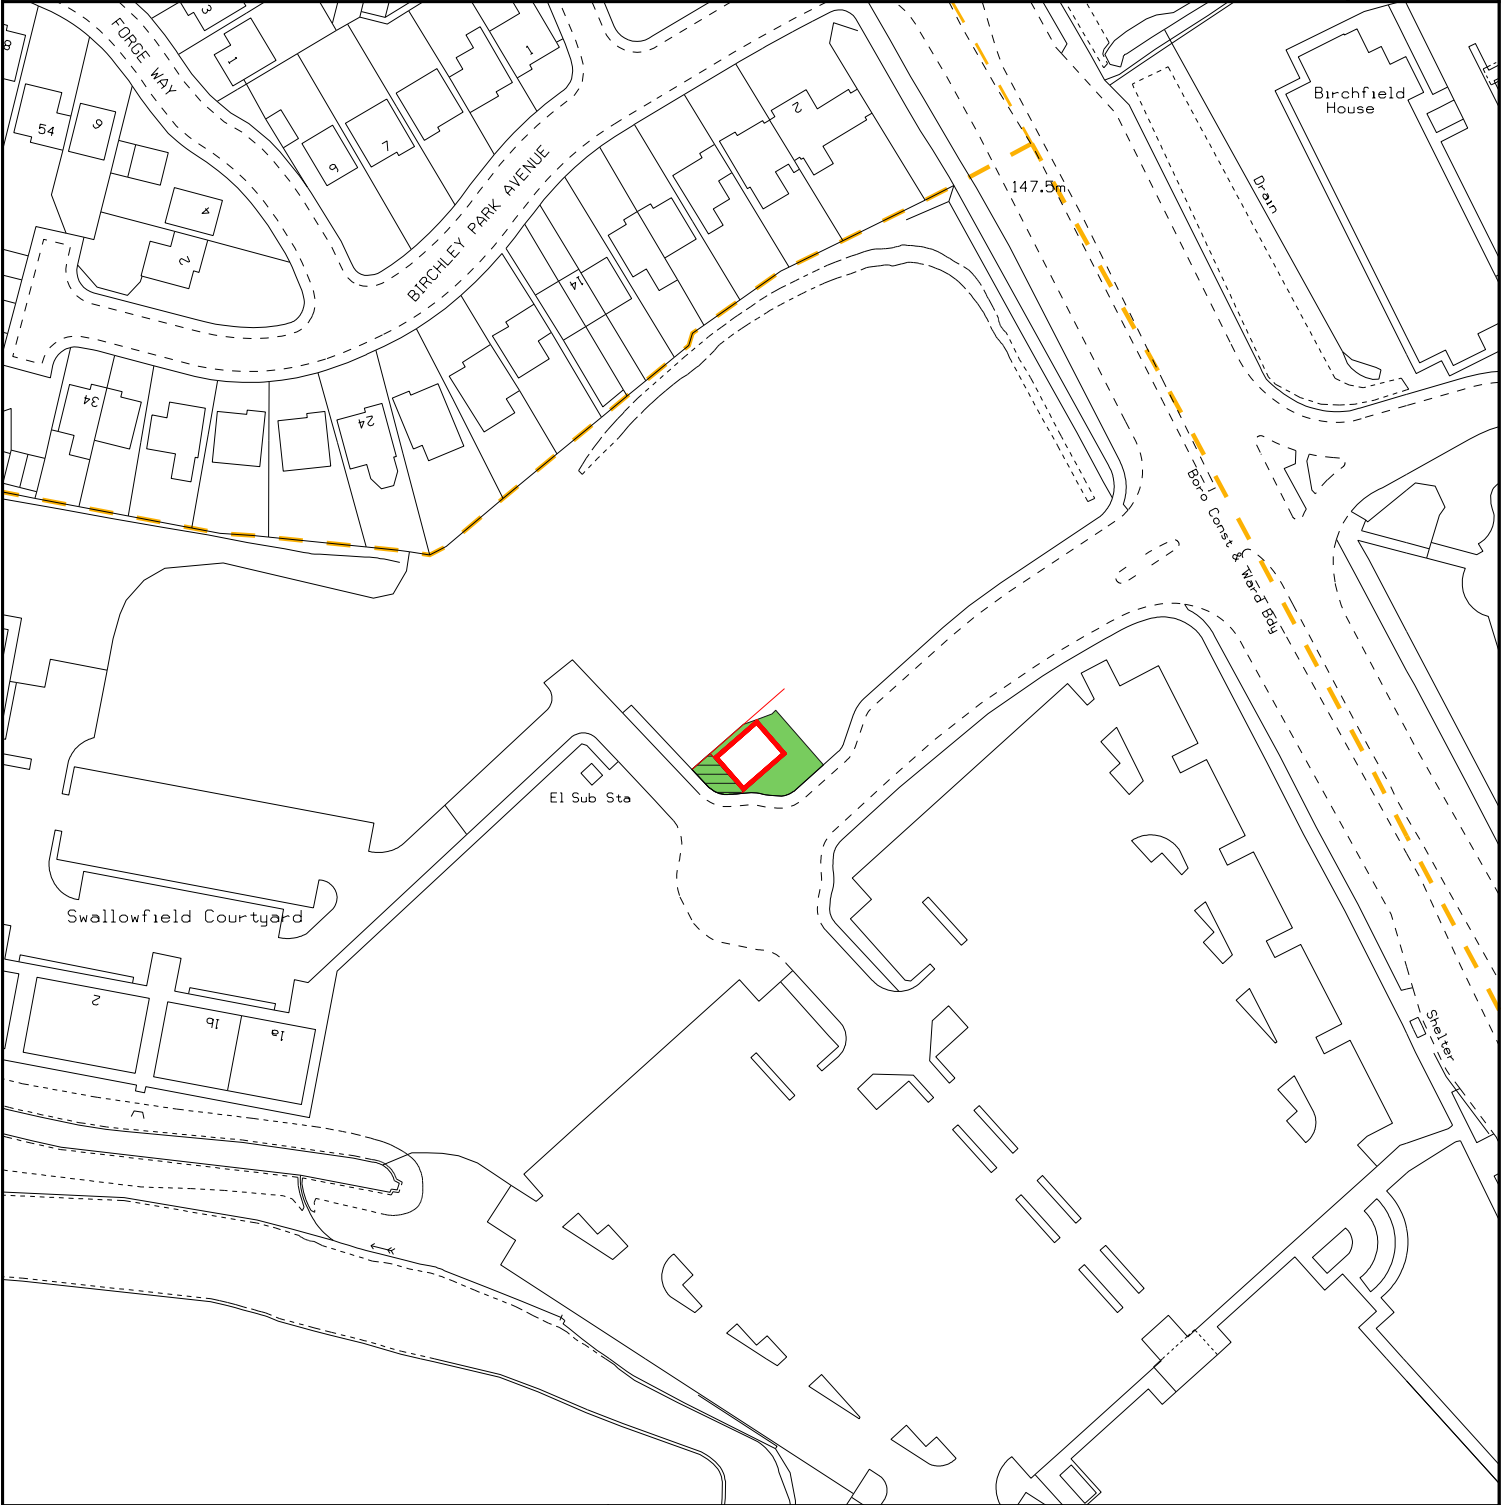


LEGEND	DESCRIPTION ANVIL BOX LAND OFF WOLVERHAMPTON ROAD OLDBURY	SANDWELL		TERRIER		
		S09888NW		272		
		SCALE		CENTROID		
		1:1250		398391/288600		
		DRAWN		DATE		
DM		28-NOV-2025				
 Sandwell Metropolitan Borough Council		THIS MAP IS BASED UPON ORDNANCE SURVEY MATERIAL WITH THE PERMISSION OF ORDNANCE SURVEY ON BEHALF OF THE CONTROLLER OF HER MAJESTY'S STATIONERY OFFICE				
		©CROWN COPYRIGHT				
		UNAUTHORISED REPRODUCTION INFRINGES CROWN COPYRIGHT AND MAY LEAD TO PROSECUTION OR CIVIL PROCEEDINGS				
		SANDWELL MBC LICENCE NO 100032119 2025				
		AREA	71.2 M2		85.2 Y2	
		PLAN NUMBER	SAM/53980/041			

REGENERATION AND PLANNING

STRATEGIC ASSET MANAGEMENT



NORTH

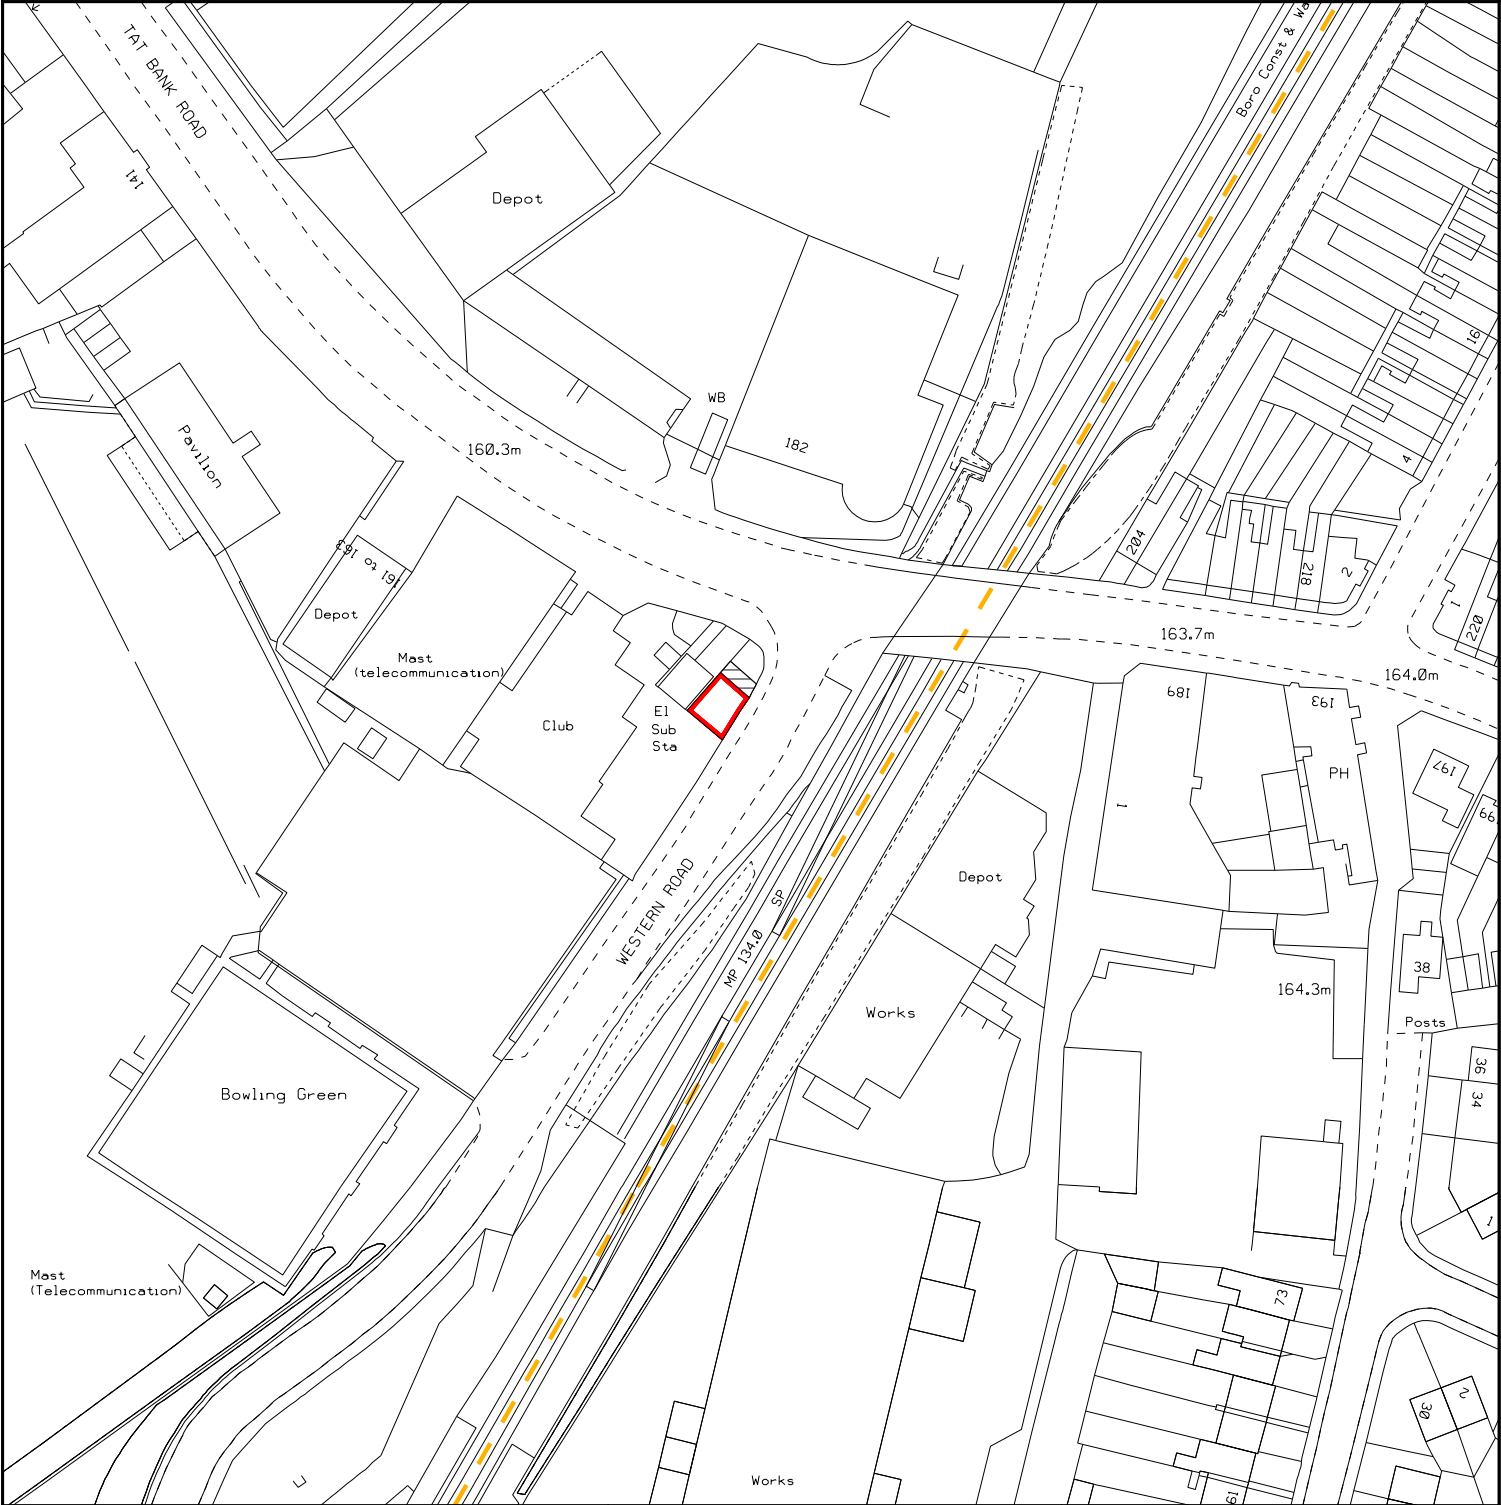

LEGEND	DESCRIPTION TAT BOX LAND OFF WESTERN ROAD OLDBURY	SANDWELL S09988NE	TERRIER 275
		SCALE 1:1250	CENTROID 399805/288571
		DRAWN DM	DATE 09-DEC-2025
 Sandwell Metropolitan Borough Council	AREA 57.2 M2 68.5 Y2	THIS MAP IS BASED UPON ORDNANCE SURVEY MATERIAL WITH THE PERMISSION OF ORDNANCE SURVEY ON BEHALF OF THE CONTROLLER OF HER MAJESTY'S STATIONERY OFFICE ©CROWN COPYRIGHT UNAUTHORISED REPRODUCTION INFRINGES CROWN COPYRIGHT AND MAY LEAD TO PROSECUTION OR CIVIL PROCEEDINGS SANDWELL MBC LICENCE NO 100032119 2025	
	PLAN NUMBER SAM/52380/001		