


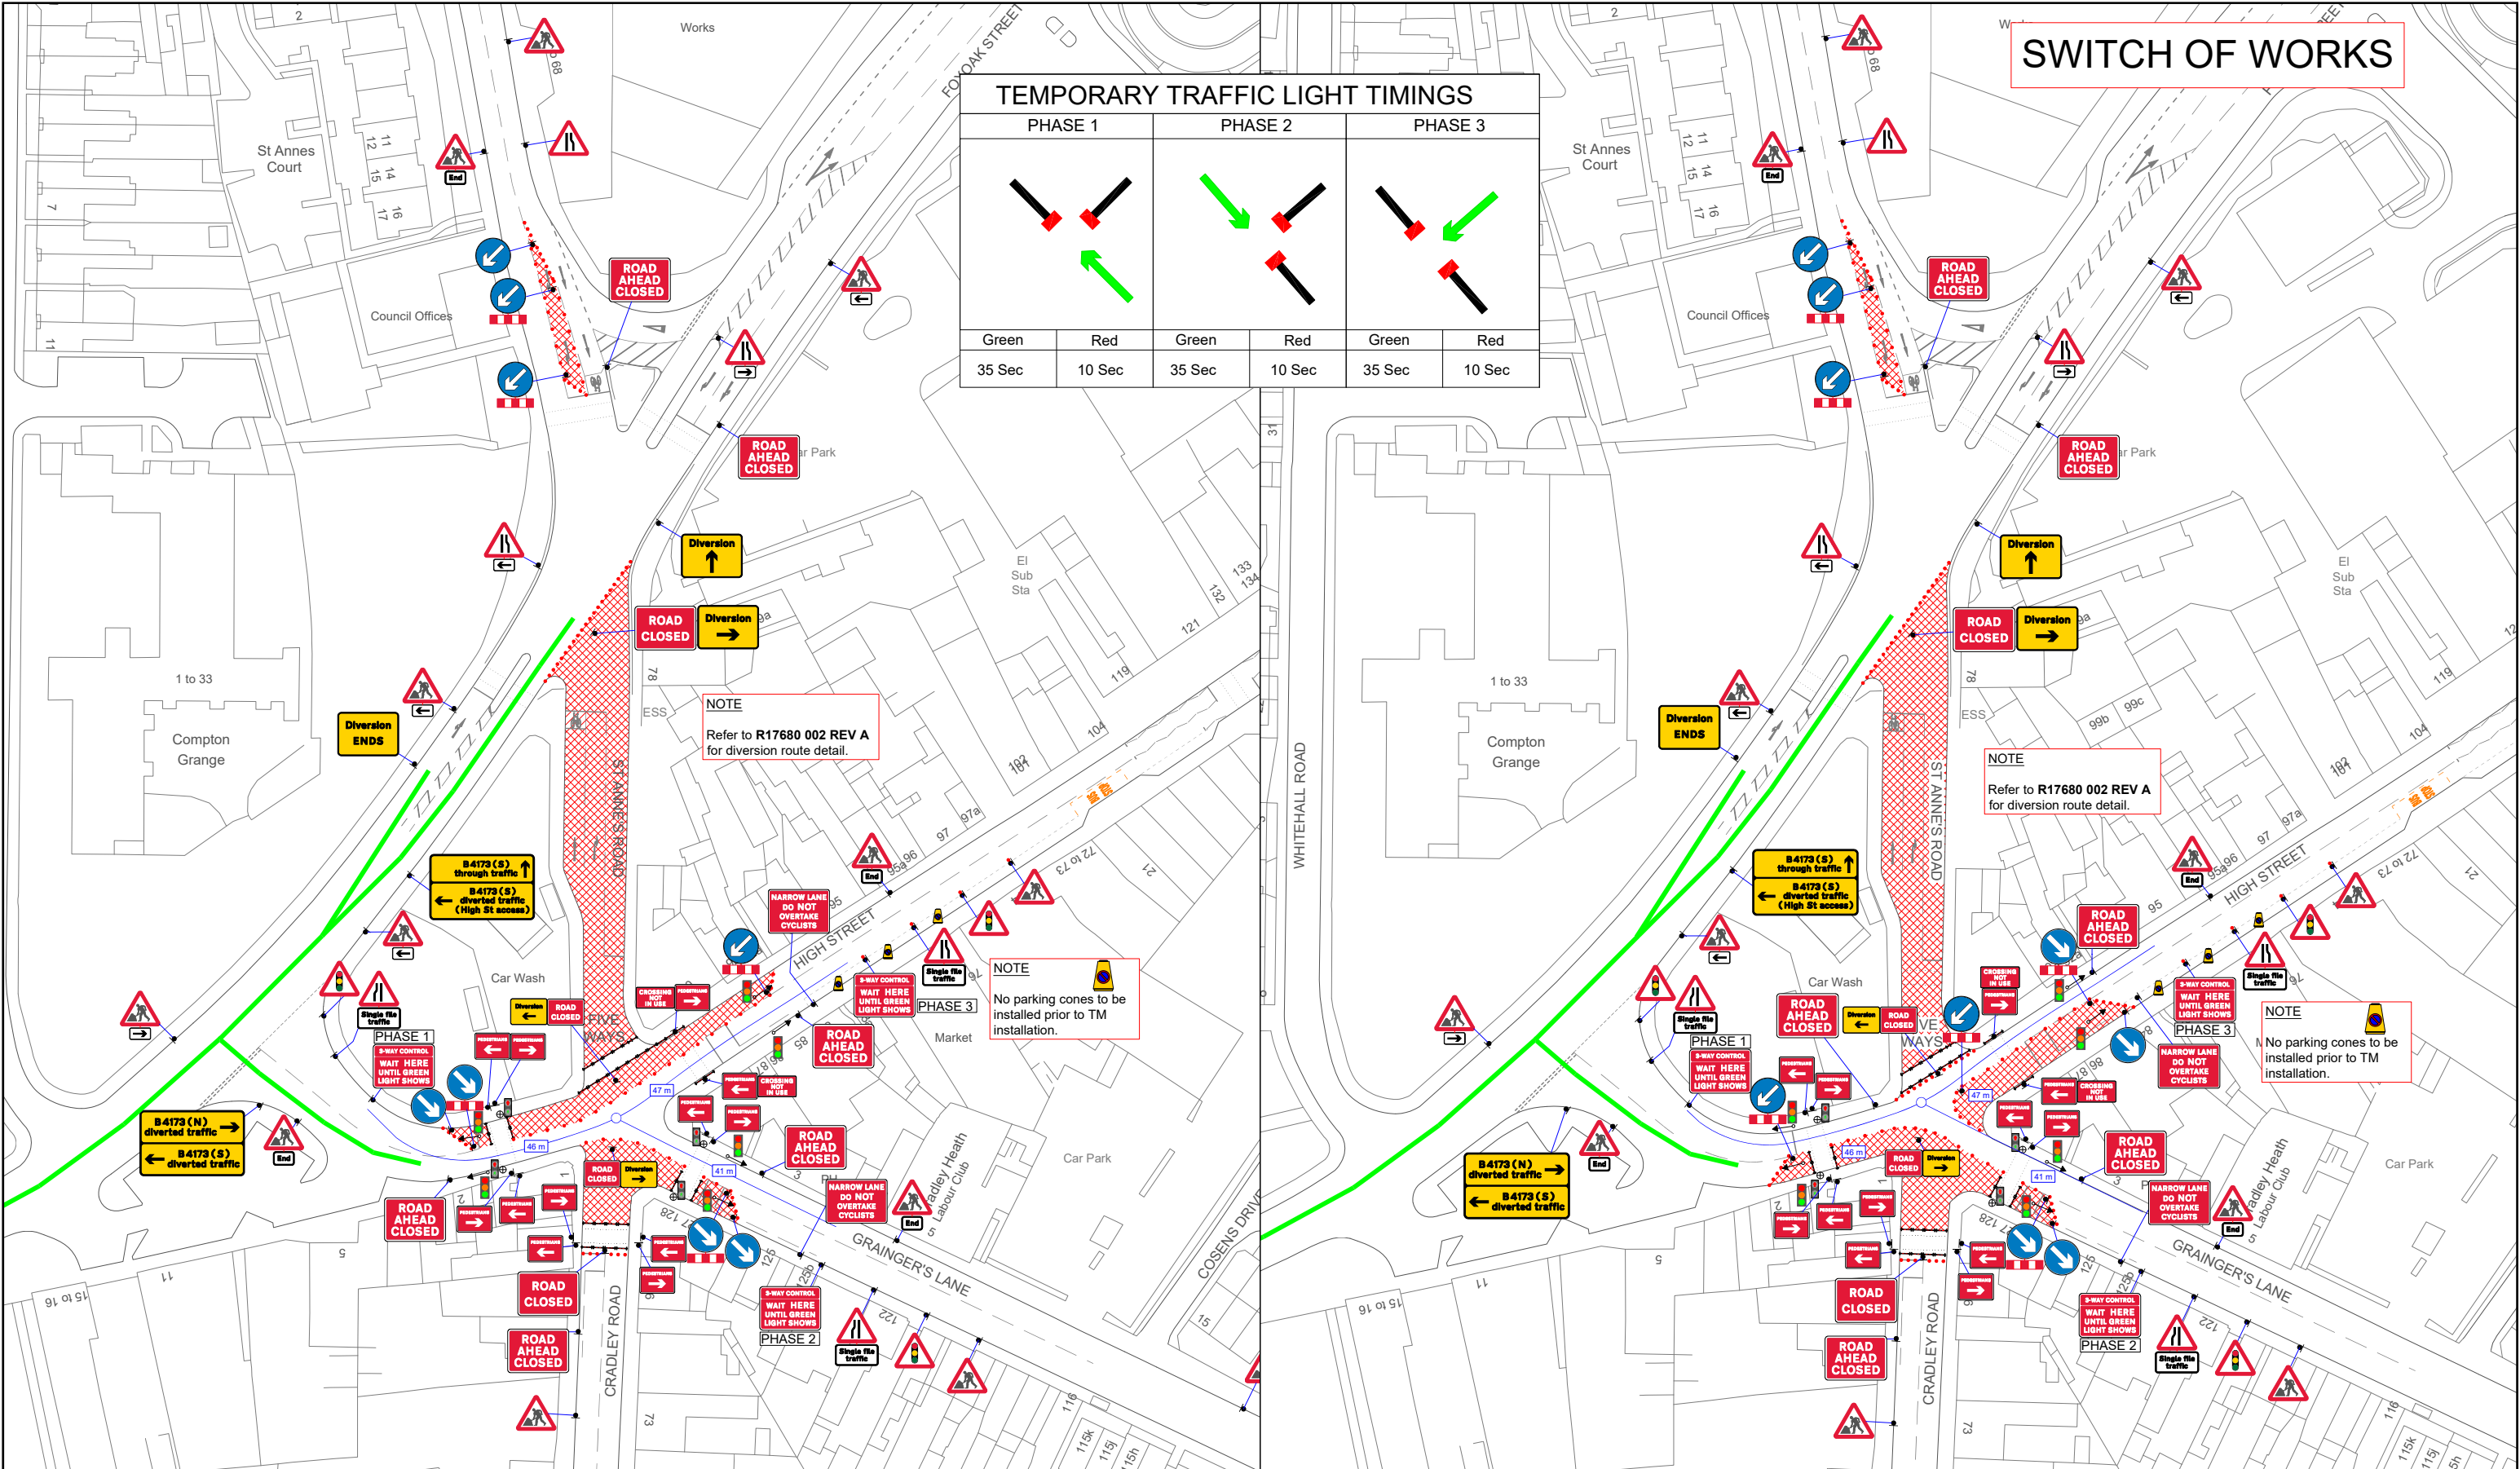

Working in Partnership



Unit 2 Brabazon Court | Borman | Lichfield Road  
Industrial Estate | Tamworth | B79 7TA  
Tel: 0121 289 4222 | Enquiries@routeonetm.com

Key :

|  |             |  |               |
|--|-------------|--|---------------|
|  | WORK AREA   |  | TEMP LIGHT    |
|  | CLOSED AREA |  | TEMP PEDLIGHT |
|  | DIVERSION   |  |               |
|  | CONE        |  |               |
|  | PED BARRIER |  |               |
|  | TEMP SIGN   |  |               |
|  | BUS STOP    |  |               |

Notes :

|                                       |       |
|---------------------------------------|-------|
| Min width of sideways safety zone (S) | 0.5 m |
| Min length of longways clearance (L)  | 0.5 m |
| Speed of the road(s)                  |       |
|                                       |       |
|                                       |       |
|                                       |       |

|   |                     |                 |
|---|---------------------|-----------------|
| Drawing Title: Proposed 3-Way Traffic Signals & PCs & RC / diversion High Street, Cradley, B64 5HF |                     |                 |
| Date: 26/09/2025                                                                                   | Scale: NTS          | Paper: A3       |
| Drawn by: TH                                                                                       | Checked by: DP      | Approved by: DV |
| Scheme Number: R1-7680                                                                             | Drawing Number: 001 | Revision: A     |