


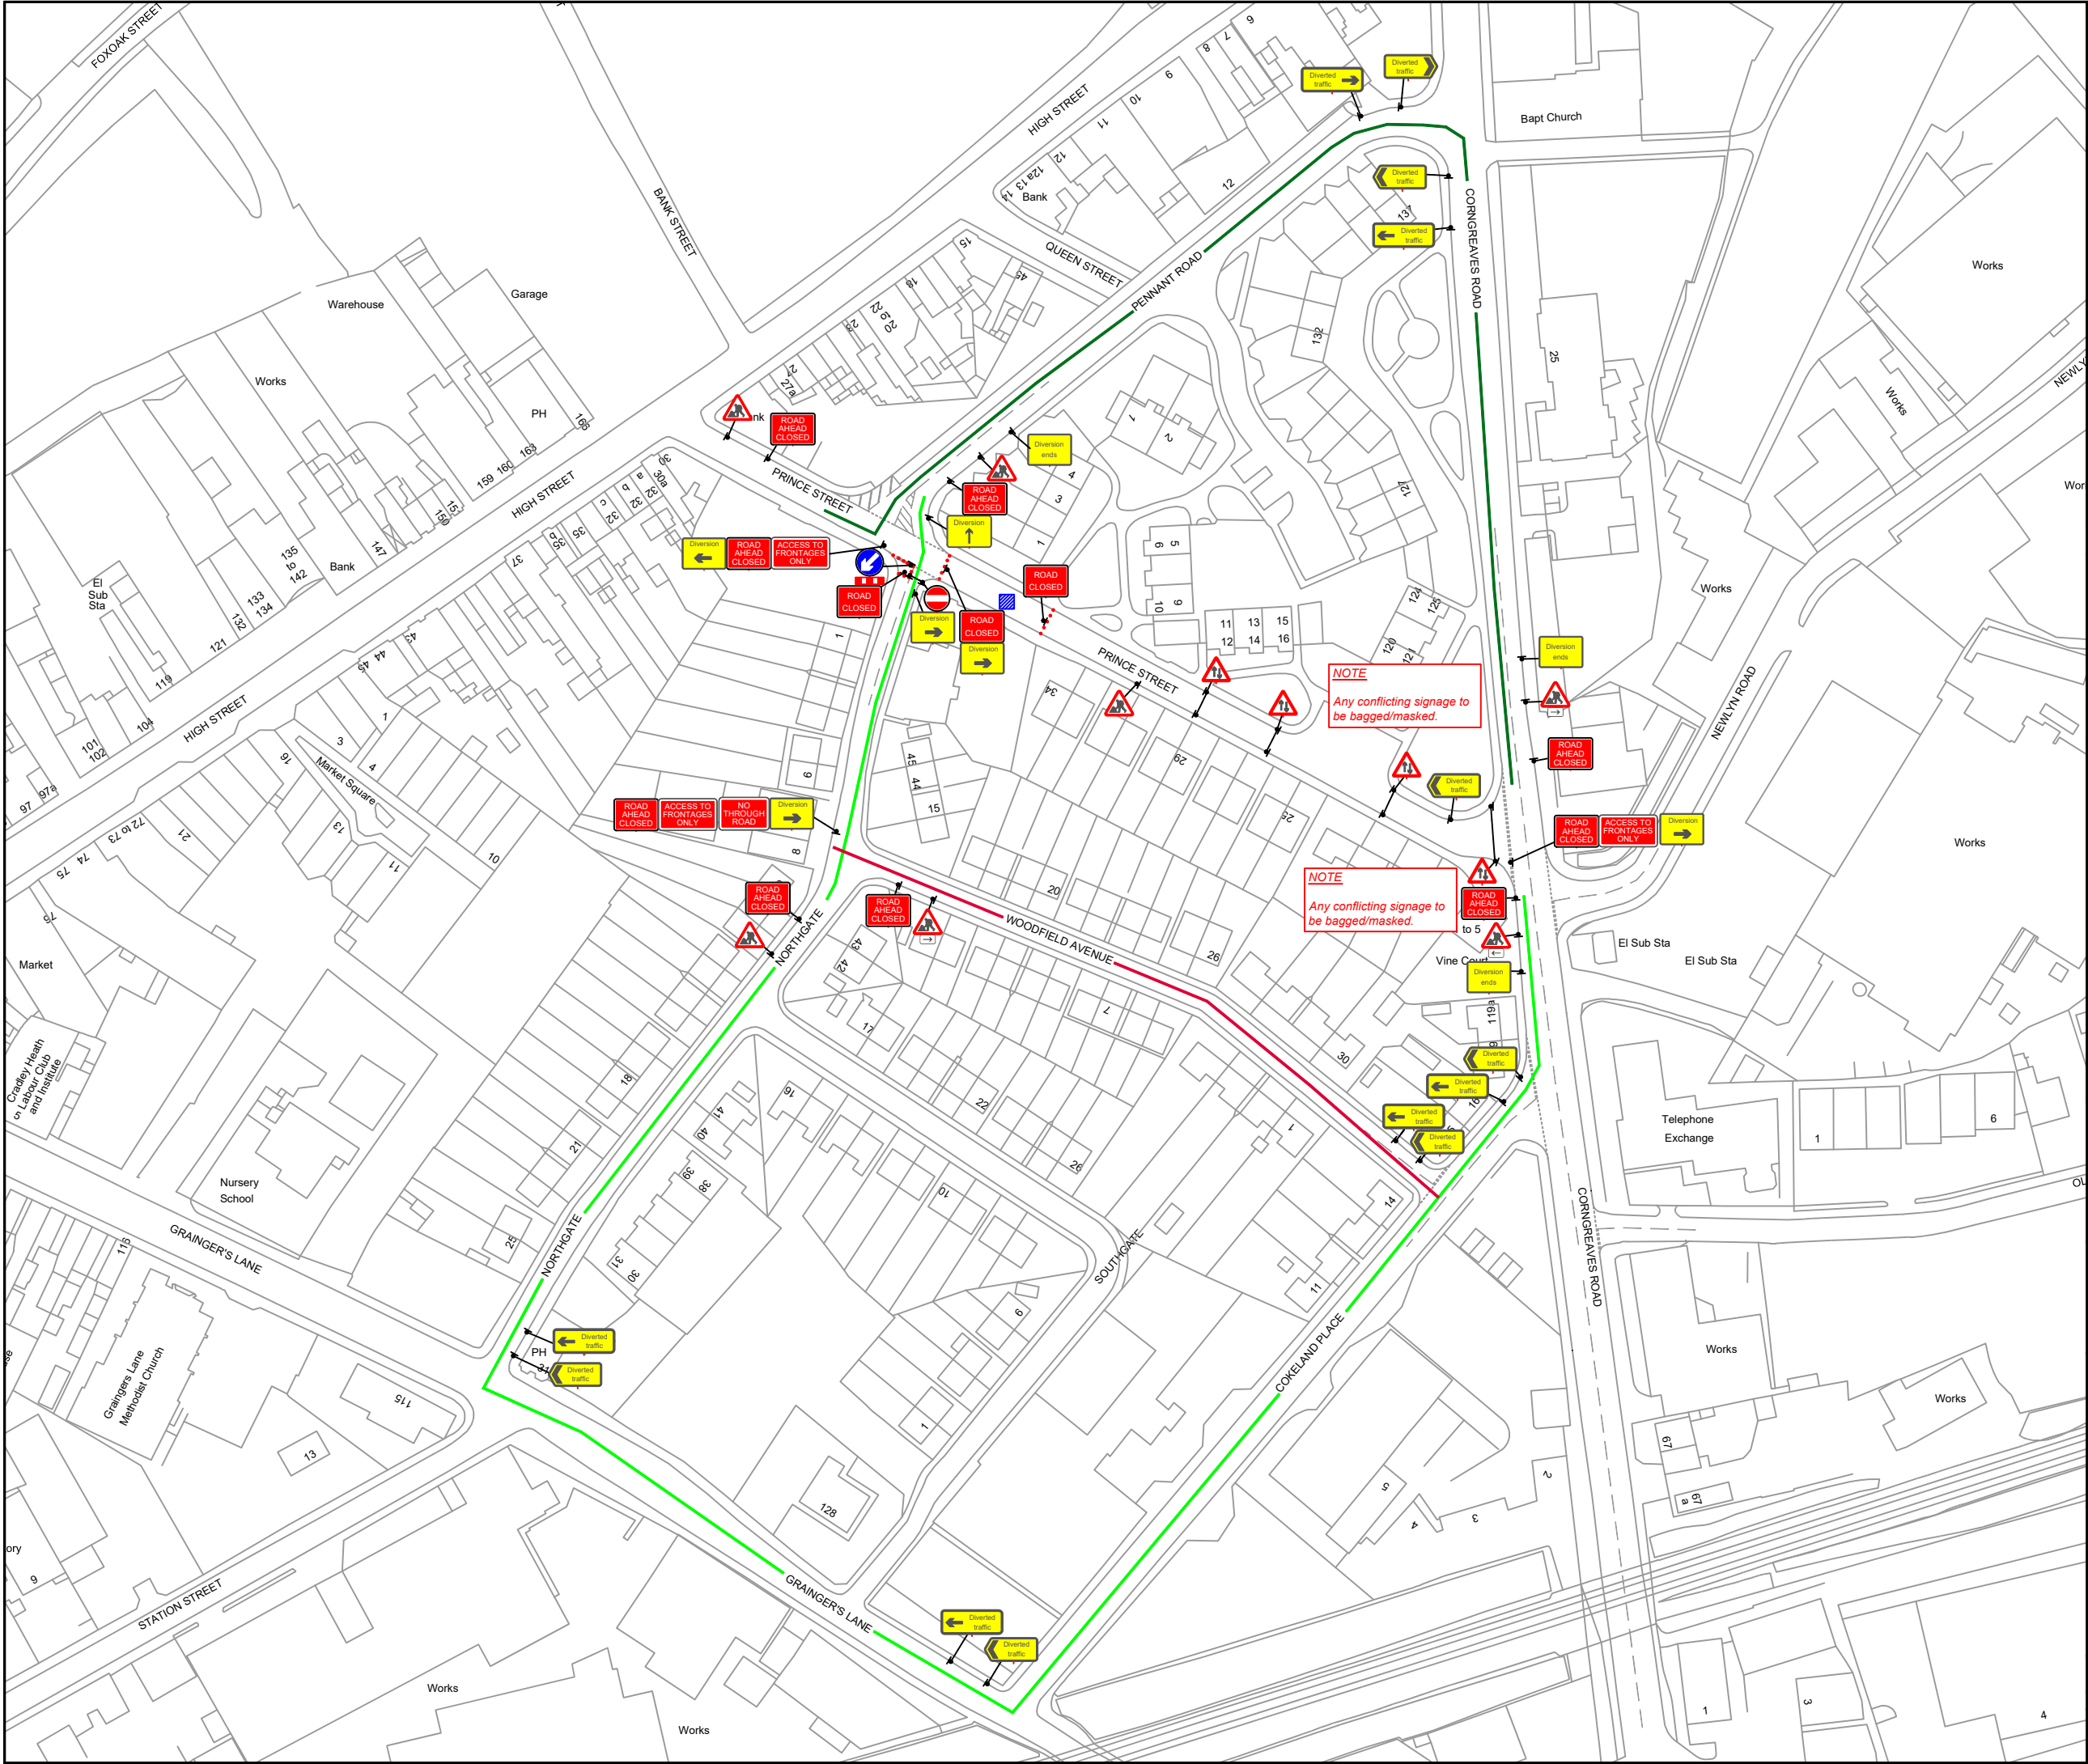

KEY

Cone

Sign

Work area

Diversion route A

Diversion route B

Diversion route C

Sign Count

48

Diversion Route

Clockwise Diversion

Prince Street / Pennant Road / Corngreaves Road

Anti-Clockwise Diversion

Prince Street / Northgate / Graingers Lane / Cokeland Place / Corngreaves Road

Min width of sideways safety zone (S)

0.5 m

Min length of longways clearance (L)

0.5 m

Speed of the road

30

Rev	Description	By	Chk	Date
-	-	-	-	-

Revisions

Client:

Project:

Prince Street,
Cradley Heath, B64 6BD
Grid Ref: (x)394596 ; (y)285978

Title:

Road Closure And Diversion

Design: JJO	Drawn: JJO	Chkd: OP
Date: 01/10/25	Date: 01/10/25	Date: 01/10/25
Scale: A3 - NTS	Status: Proposed	

Drawing No

DTM7785 - 001

Rev:

-