


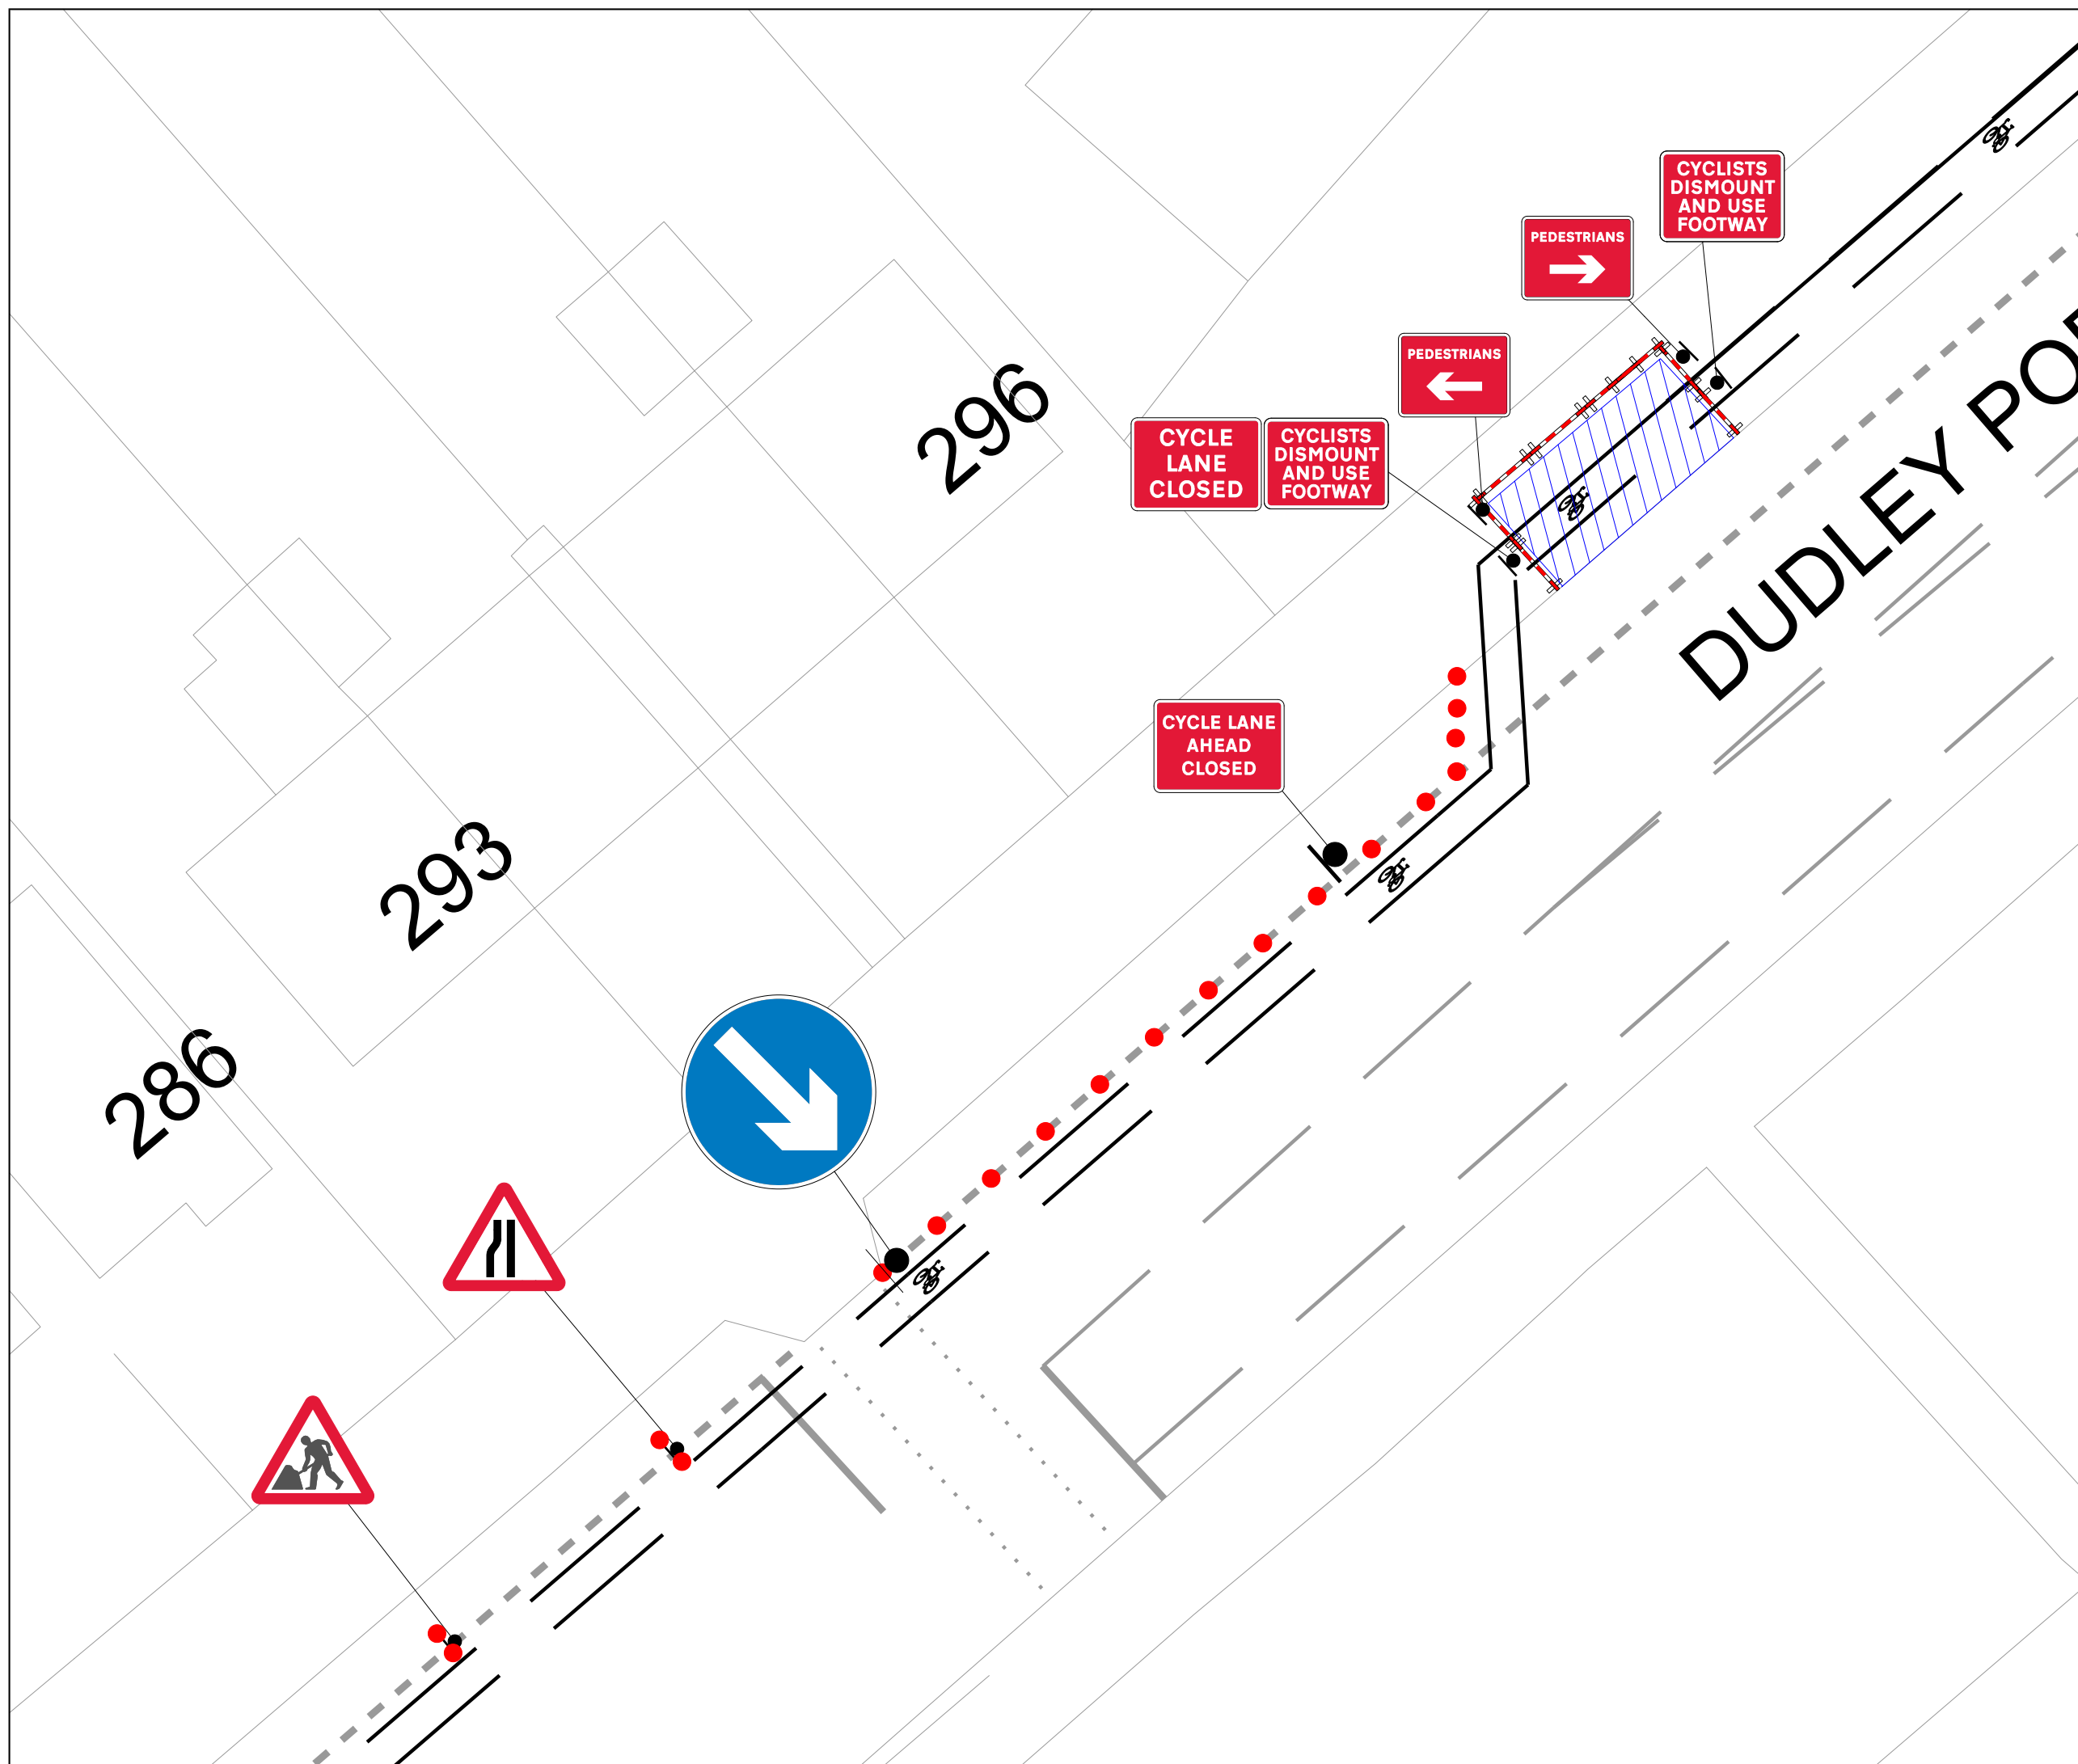

## KEY

- Cone

- Sign

 Work area

Sign Count **9**

|                                       |                                                                                       |
|---------------------------------------|---------------------------------------------------------------------------------------|
| Min width of sideways safety zone (S) | 0.5 m                                                                                 |
| Min length of longways clearance (L)  | 0.5 m                                                                                 |
| Speed of the road                     |  |

|     |             |    |          |
|-----|-------------|----|----------|
| -   | -           | -  | -        |
| Rev | Description | By | Chk Date |

Client:



Project:

Dudley Port,  
Tipton, DY4 7RP  
Grid Ref: (x)396646 ; (y)291663

Title:

## Road Narrows & Cycle Lane Closure



**DOOCEY®**  
Traffic Management

|                 |                |                |
|-----------------|----------------|----------------|
| Design: ACW     | Drawn: ACW     | Chkd: OP       |
| Date: 02/10/25  | Date: 02/10/25 | Date: 02/10/25 |
| Scale: A3 - NTS | Status:        | Proposed       |

|                             |                  |
|-----------------------------|------------------|
| Scale: A3-NIS               | Status: Proposed |
| Drawing No<br>DTM8847 - 002 | Rev:<br>-        |