


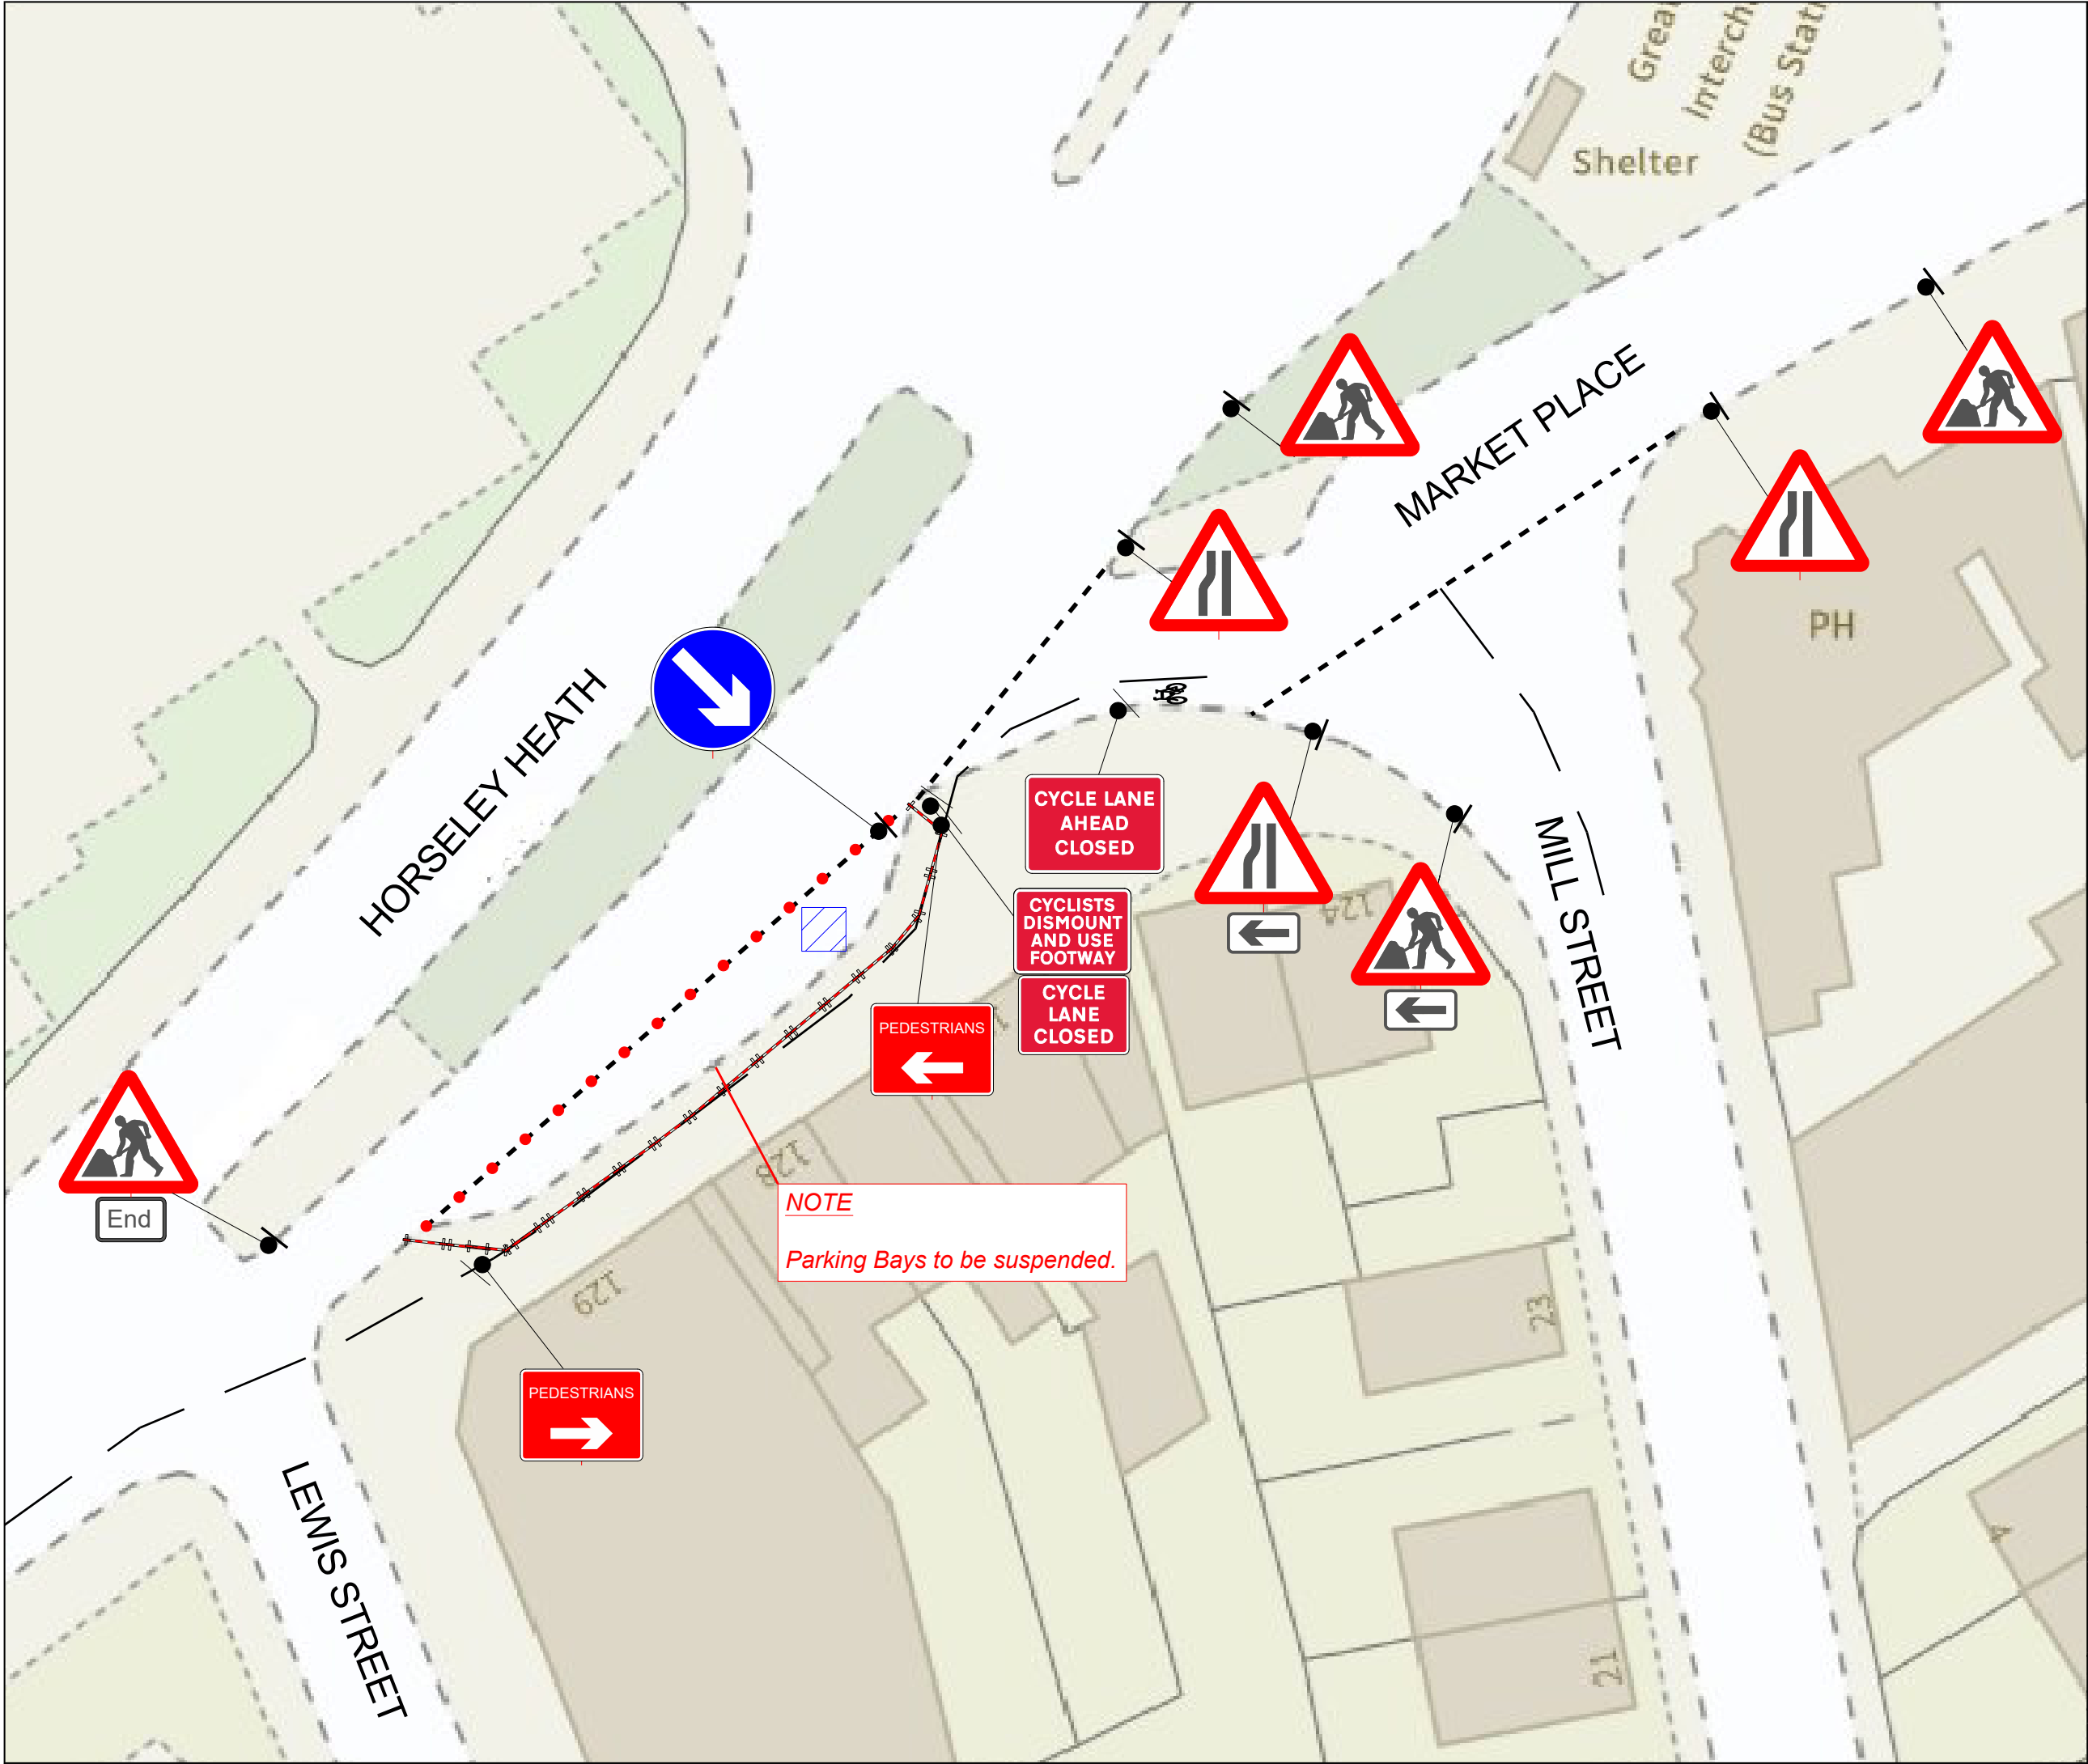

KEY

●

 Cone

●

 Sign

Work area

DETAIL B

Single/Dual carriageway 40mph or less - 450mm traffic cones, spacing 1.5m.
Single/Dual carriageway 50mph or more - 750mm traffic cones, spacing 1.5m.
Dual carriageway national speed limit - 750mm traffic cones, spacing 1.5m, relaxation 3m.

Notes:
1) During darkness, warning lights to BS EN 12352:2006 should be provided in accordance with Table A1.3 (Appendix 1).
2) 45 degree tapers have 1.5m spacing and no relaxations.
3) On motorways and NSL AP duals with hard shoulders, 1m cones will be required for both standard and relaxation works for lead tapers and the facing wall of lane changes.

DETAIL C2

Single carriageway 40mph or less - 450mm traffic cones.
Single/Dual carriageway 50mph or more - 750mm traffic cones.

Notes:
1) During darkness, warning lights to BS EN 12352:2006 should be provided in accordance with Table A1.3.

Min width of sideways safety zone (S)	0.5 m
Min length of longways clearance (L)	0.5 m
Speed of the road	30

Rev	Description	By	Chk	Date
Revisions				

Client:

nationalgrid

Project:

Horseley Heath,
Wednesbury, DY4 7EA
Grid Ref: (x)397570 ; (y)292433

Title:

Cycle Lane Closure



Design: JJO	Drawn: JJO	Chkd: OP
Date: 28/08/25	Date: 28/08/25	Date: 28/08/25
Scale: A3 - NTS	Status: Proposed	
Drawing No	DTM7618 - 001	
	Rev: -	