


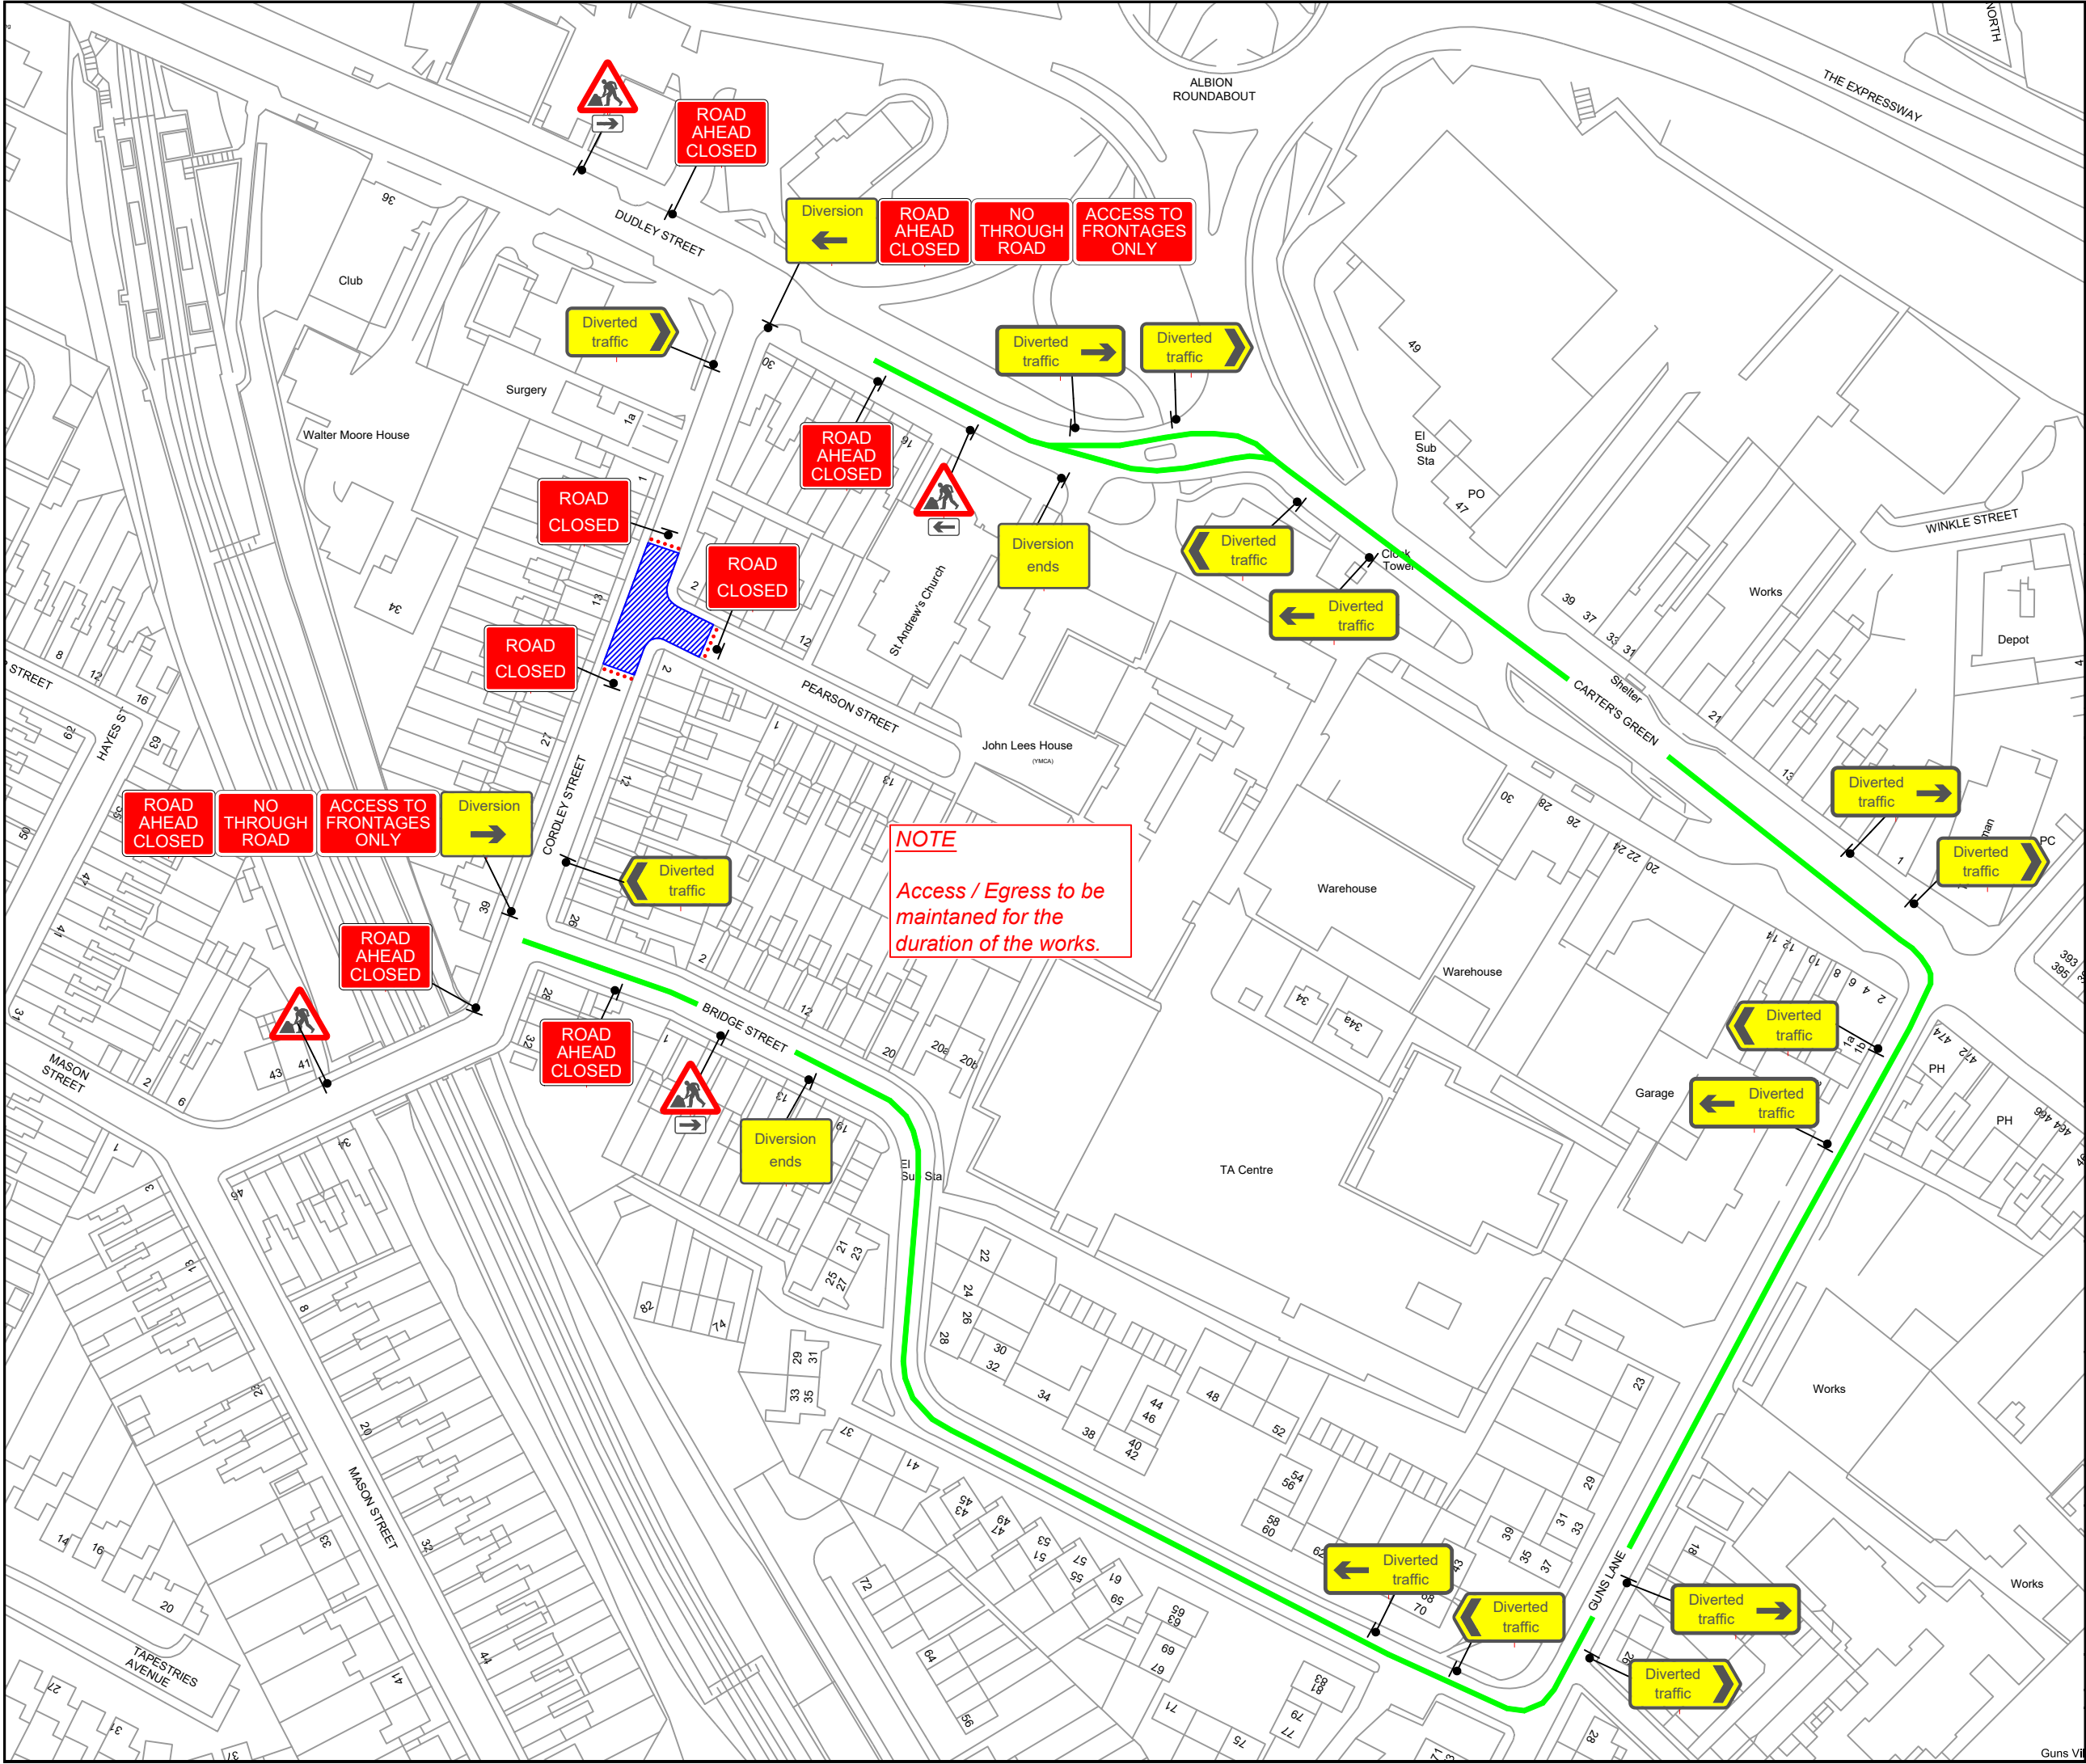

- KEY
- Cone
 - Sign
 - Work area
 - Diversion route

Sign Count **35**

Diversion Route

Clockwise Diversion

Dudley Street / Carters Green /
Guns Lane / Bridge Street

Anti-Clockwise Diversion

Bridge Street / Guns Lane /
Carters Lane / Dudley Street

Min width of sideways safety zone (S) 0.5 m

Min length of longways clearance (L) 0.5 m

Speed of the road **30**

Rev	Description	By	Chk	Date
Revisions				

Client:

OnSite

Project:
Cordley Street,
West Bromwich, B70 9NQ
Grid Ref: (x)399616 ; (y)291835

Title:
Road Closure And Diversion



Design: SH	Drawn: SH	Chkd: OP
Date: 03/10/25	Date: 03/10/25	Date: 03/10/25
Scale: A3 - NTS	Status: Proposed	
Drawing No	DTM7846 - 001	
		Rev: -