
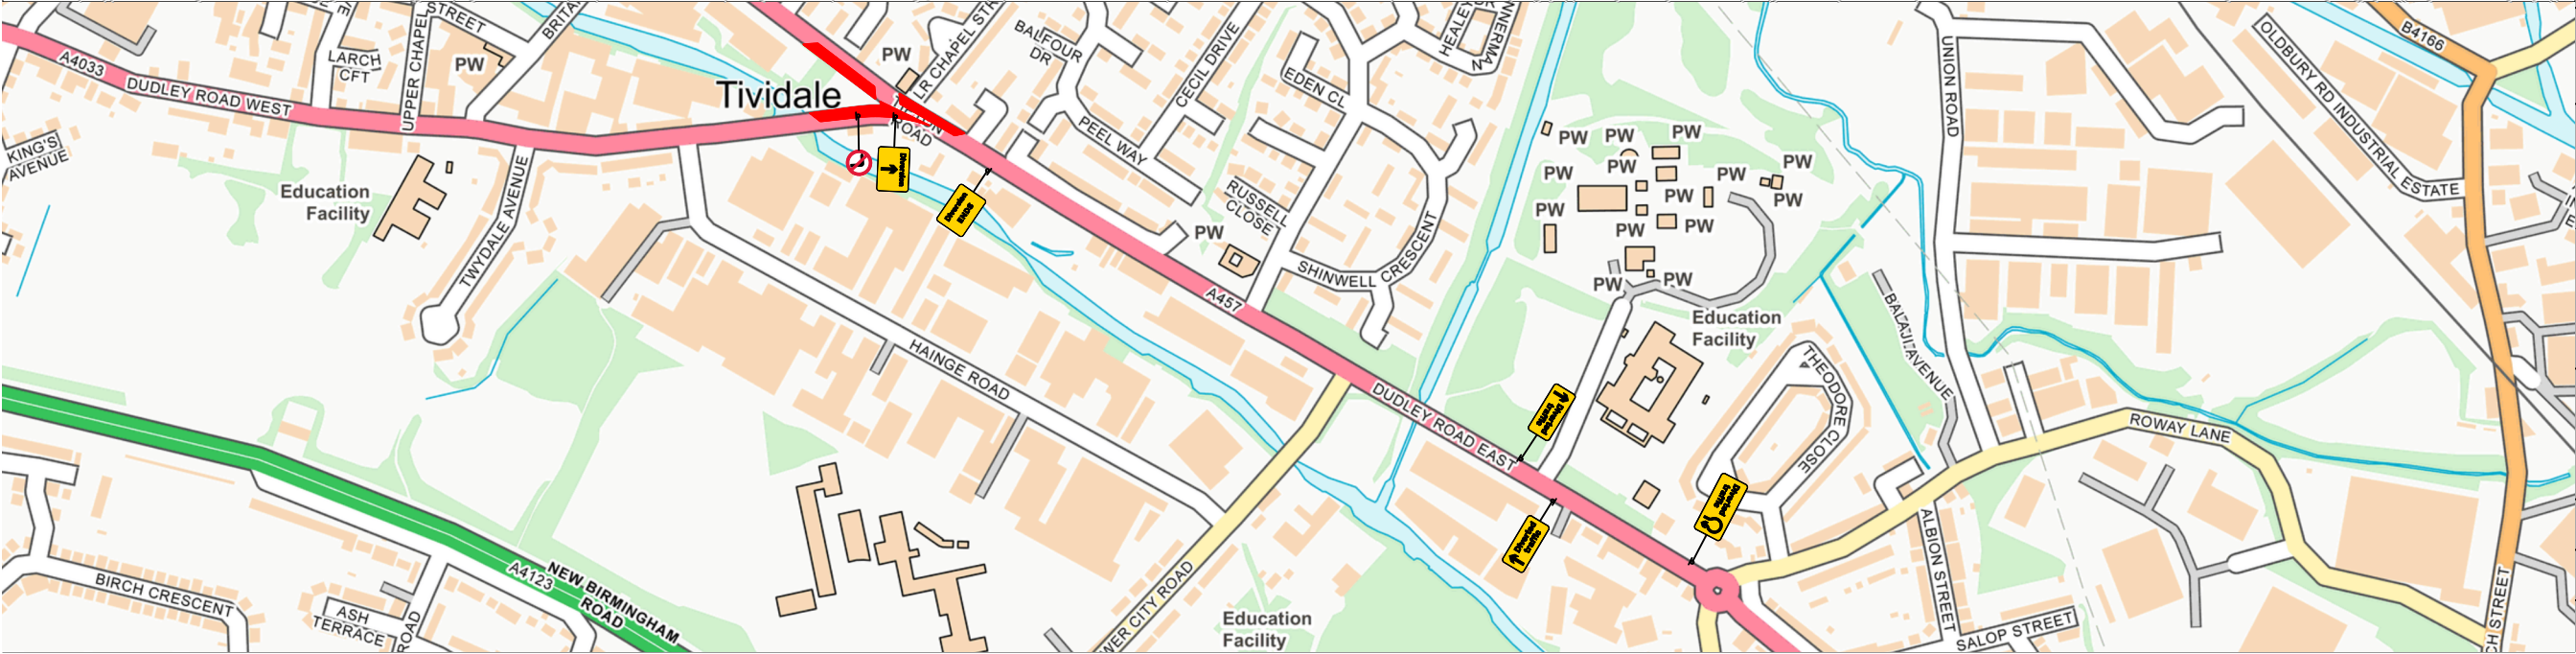


PLEASE DO NOT MODIFY OR DUPLICATE WITHOUT PRIOR PERMISSION FROM HEADWAY TRAFFIC MANAGEMENT

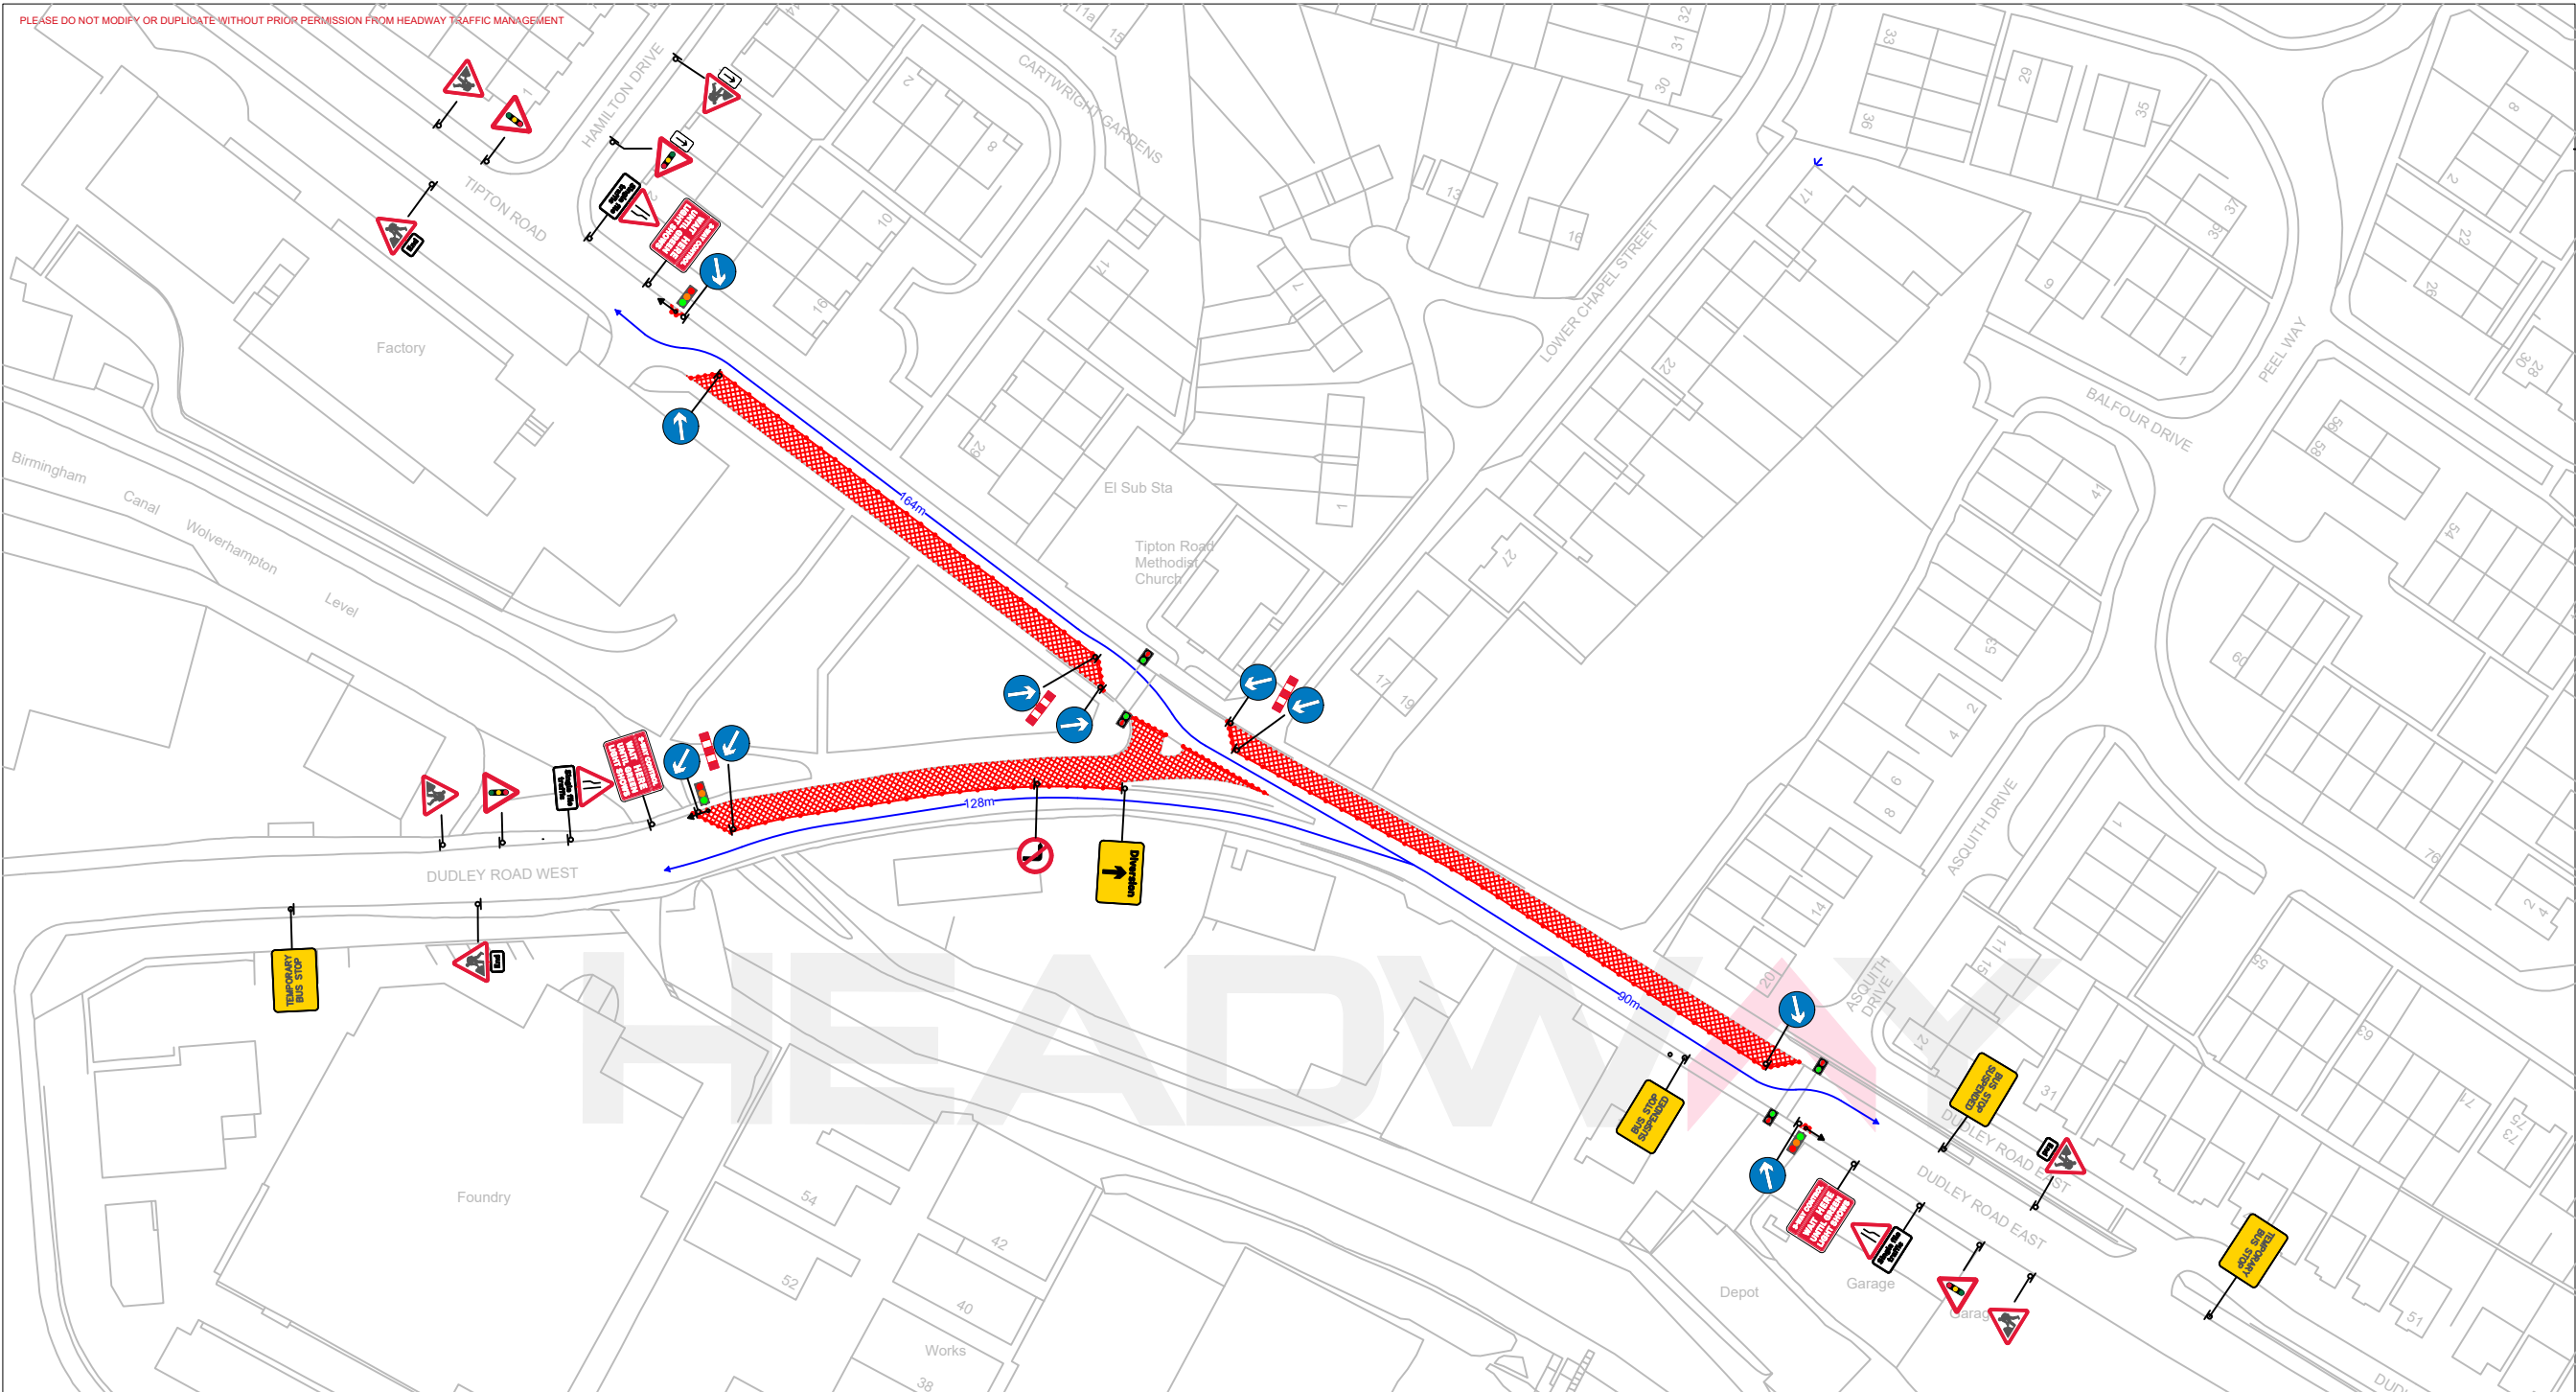


NOTES:
ALL TRAFFIC MANAGEMENT TO BE IN ACCORDANCE WITH 'SAFETY AT STREETWORKS & ROADWORKS' AND THE TSRGD 2016, AND INSTALLATION, MAINTENANCE AND DISMANTLE METHODS MUST COMPLY WITH HEADWAY TRAFFIC MANAGEMENT'S RELEVANT METHOD STATEMENT(S).

P1 50 Seconds Green
30 Seconds Red
P2 50 Seconds Green
30 Seconds Red
P3 50 Seconds Green
30 Seconds Red

Additional Signage



2x Bus Stop suspension to be kept on site at all times to suspend all bus stops in and around the works.

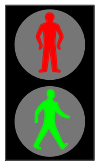

Permanent Lights and Pedestrian crossings to be switched off and replaced like for like by temporary lights



No Left turn and Council Approved diversion in place to safely guide traffic on to there desired routes



Moran Pipelines

PROJECT:
3 Way Lights & 2 Ped Crossings (NLT Diversion)

SITE ADDRESS:
**A457 Dudley Road East Jnc
A4033 Dudley Road West,
Oldbury, B69 3HJ**

DRAWN BY: G.Arundel	DATE: 07/10/2025
CHECKED BY: C.Moran	OUR REF:
REF:	REVISION: