


# REGENERATION AND PLANNING

STRATEGIC ASSET MANAGEMENT

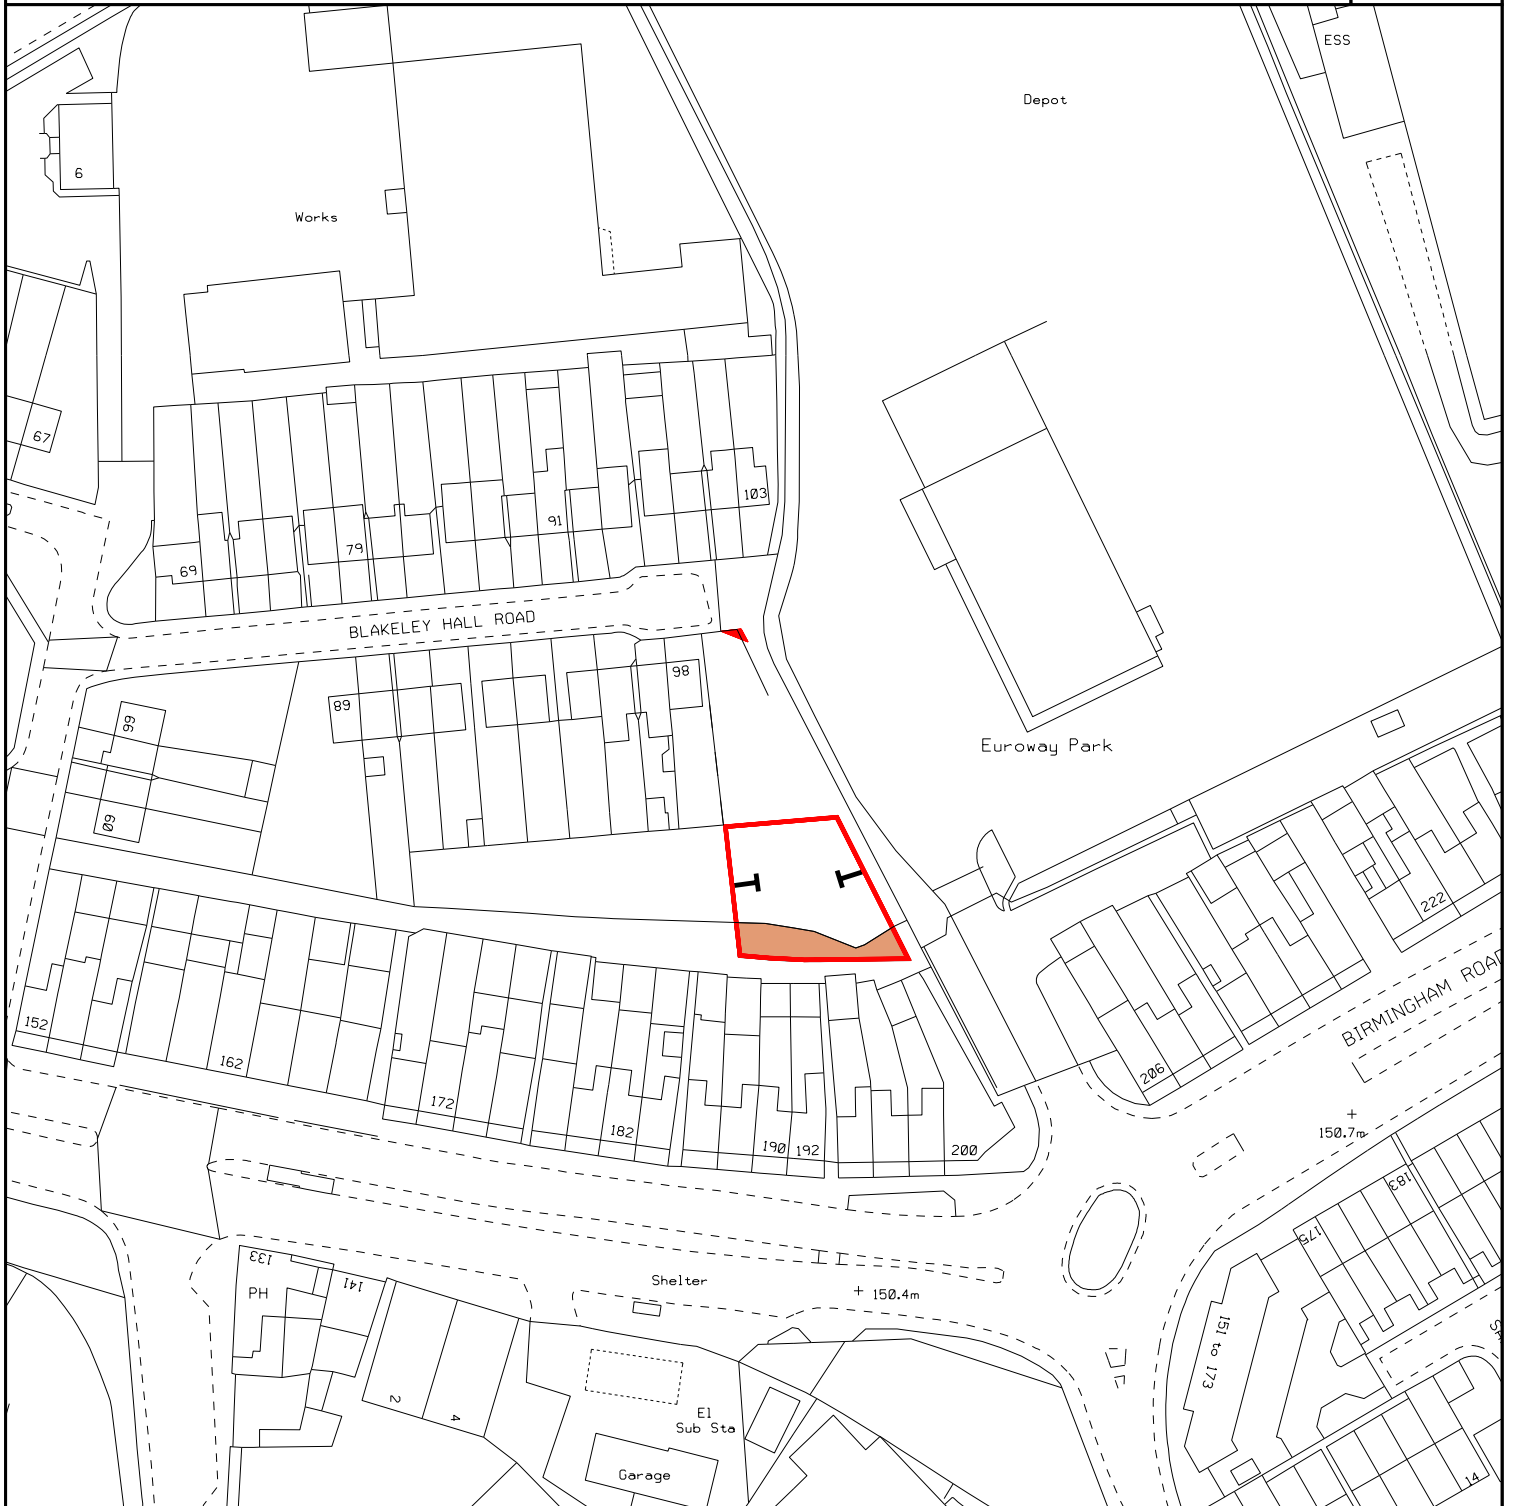

LEGEND	DESCRIPTION LAND ADJOINING 86 BLAKELEY HALL ROAD OLDBURY	SANDWELL S09989SE	TERRIER 256
		SCALE 1:1250	CENTROID 399993/289433
		DRAWN DM	DATE 01-SEP-2025
THIS MAP IS BASED UPON ORDNANCE SURVEY MATERIAL WITH THE PERMISSION OF ORDNANCE SURVEY ON BEHALF OF THE CONTROLLER OF HER MAJESTY'S STATIONERY OFFICE ©CROWN COPYRIGHT UNAUTHORISED REPRODUCTION INFRINGES CROWN COPYRIGHT AND MAY LEAD TO PROSECUTION OR CIVIL PROCEEDINGS			
	AREA 560.7 M2    670.6 Y2	SANDWELL MBC LICENCE NO 100032119 2025	
	PLAN NUMBER SAM/05580/015		