


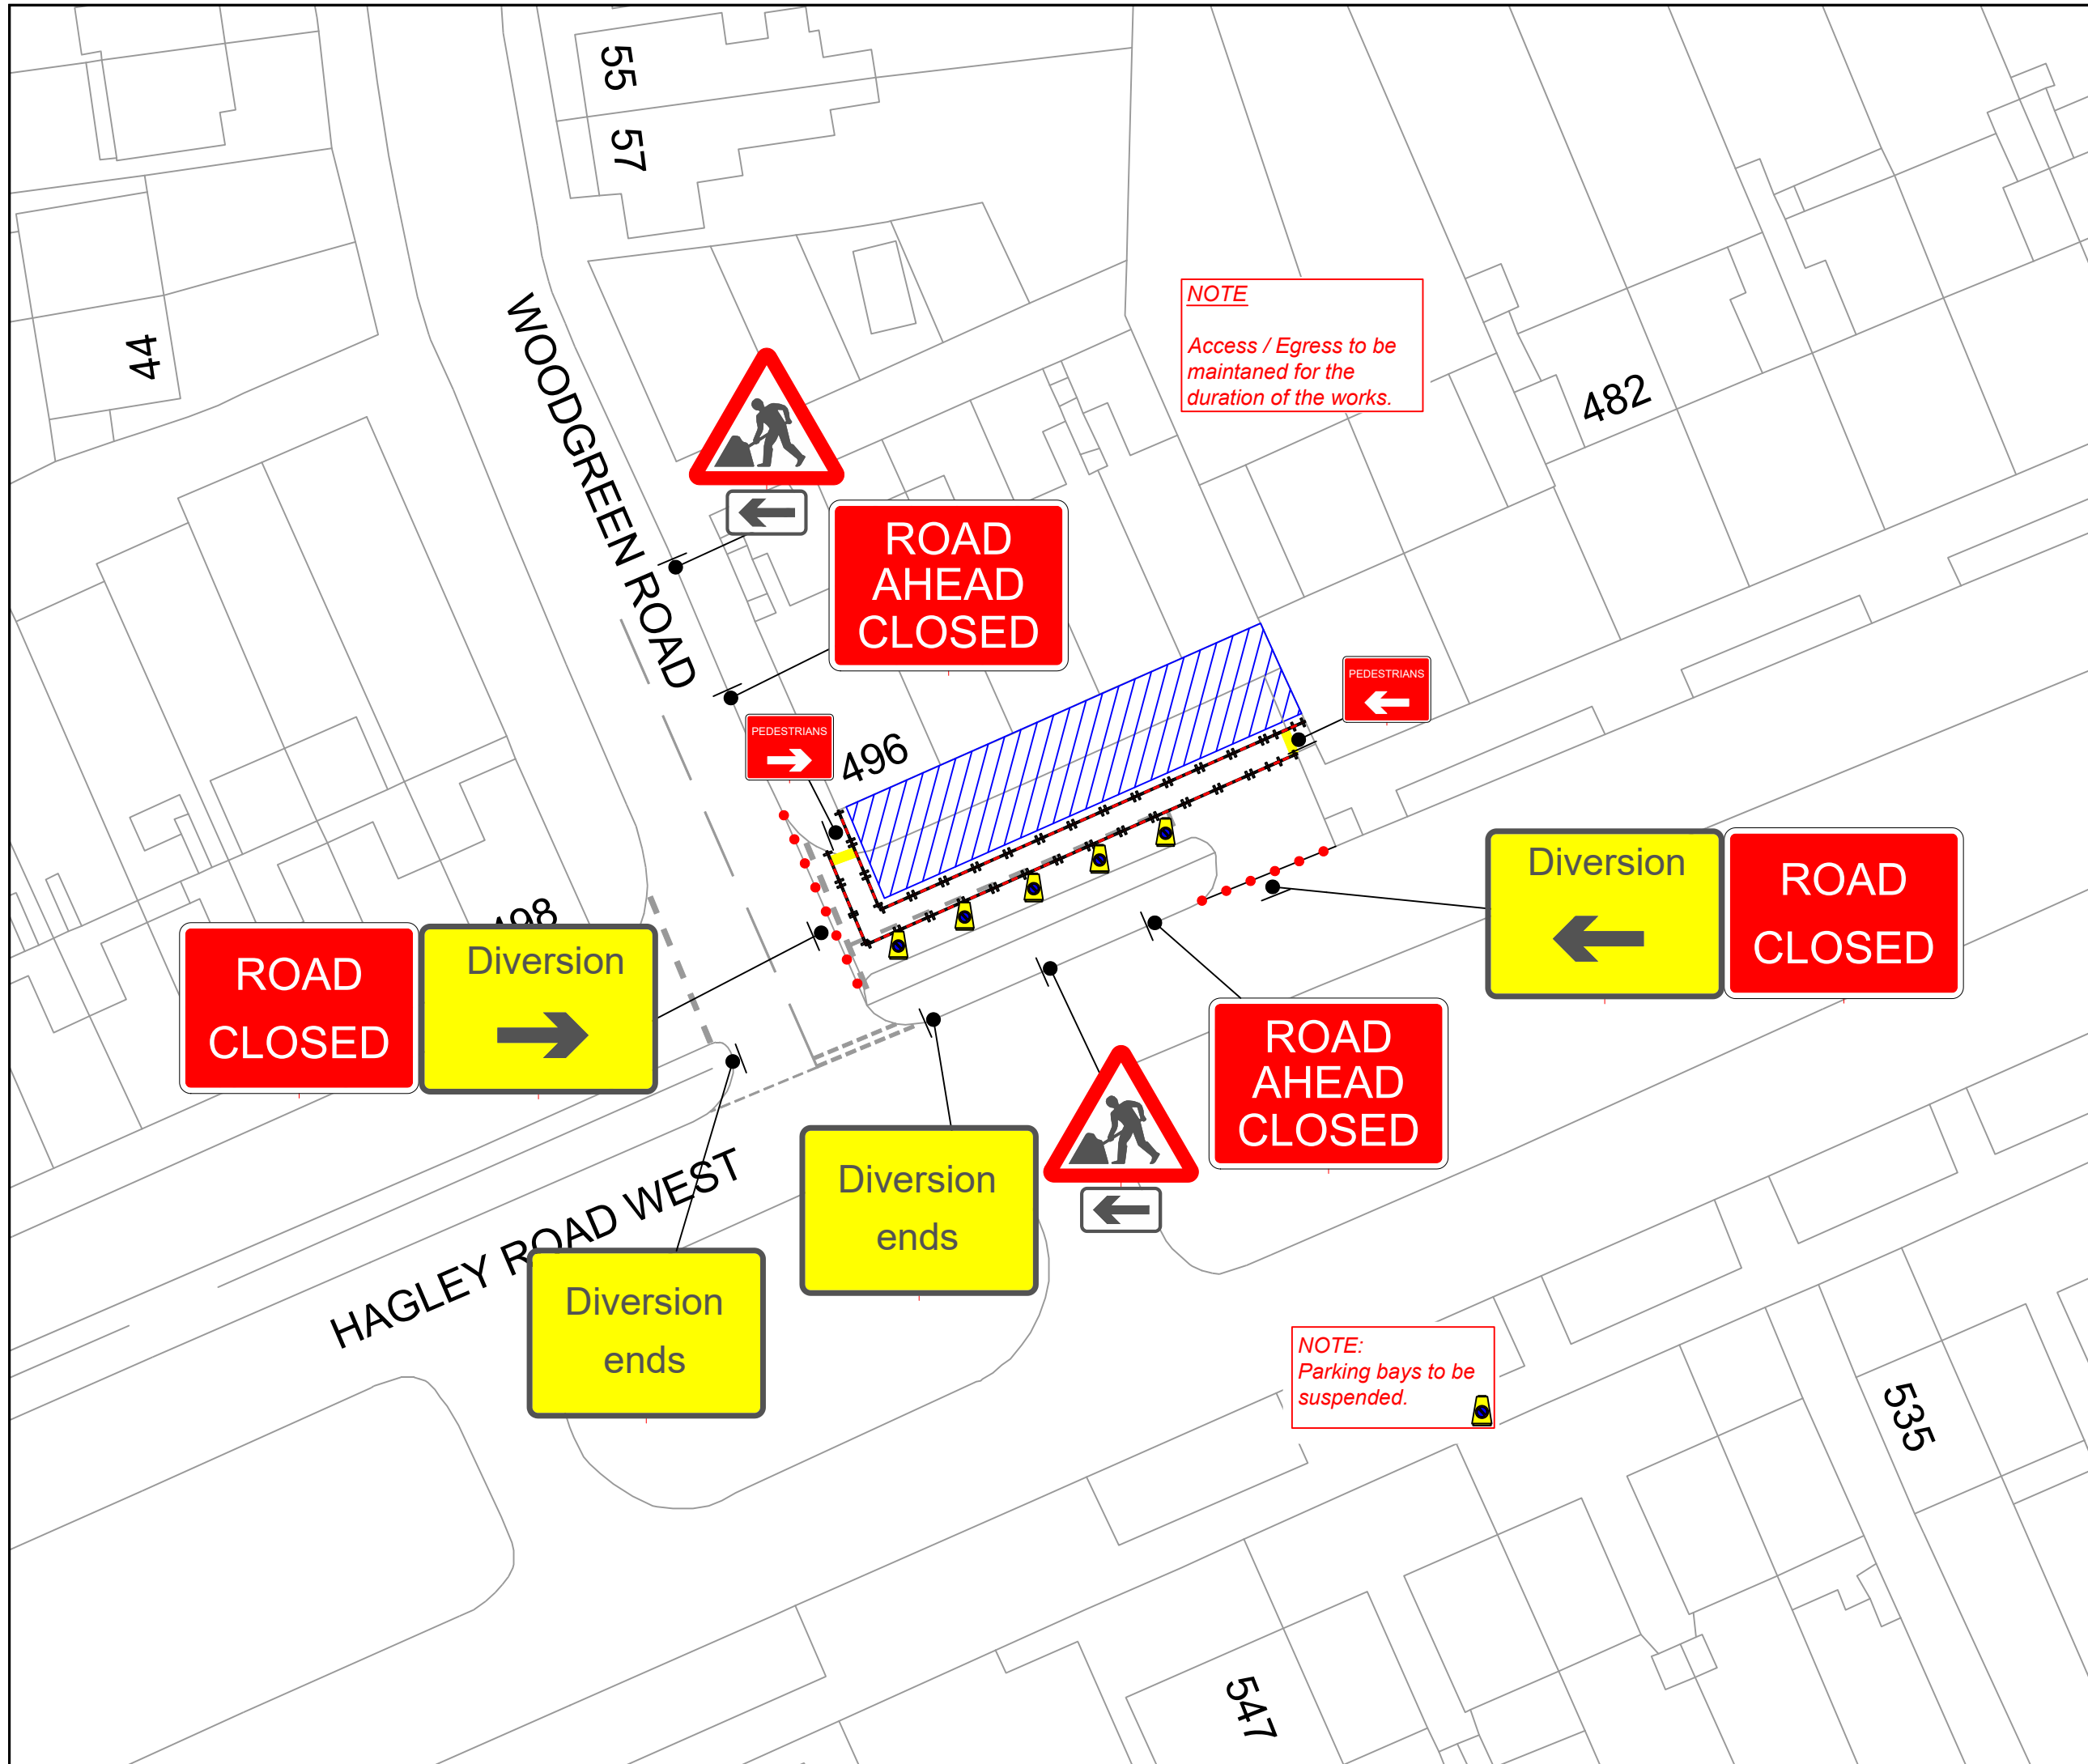

KEY

Cone

Sign

Work area

Diversion route

Sign Count

8

Diversion Route

Clockwise Diversion

Hagley Road West

Anti-Clockwise Diversion

Woodgreen Road

Min width of sideways safety zone (S)

0.5 m

Min length of longways clearance (L)

0.5 m

Speed of the road

30

Rev	Description	By	Chk	Date
-	-	-	-	-

Revisions

Client:

SPC

Project:

Hagley Road West,
Oldbury, B68 0BZ
Grid Ref: (x)400409 ; (y)285099

Title:

Road Closure And Diversion

DOOCEY

Traffic Management

Design:	SH	Drawn:	SH	Chkd:	OP
Date:	02/10/25	Date:	02/10/25	Date:	02/10/25
Scale:	A3 - NTS	Status:	Proposed		
Drawing No	DTM26893 - 011				Rev:
					-