



PLEASE DO NOT MODIFY OR DUPLICATE WITHOUT PRIOR PERMISSION FROM HEADWAY TRAFFIC MANAGEMENT

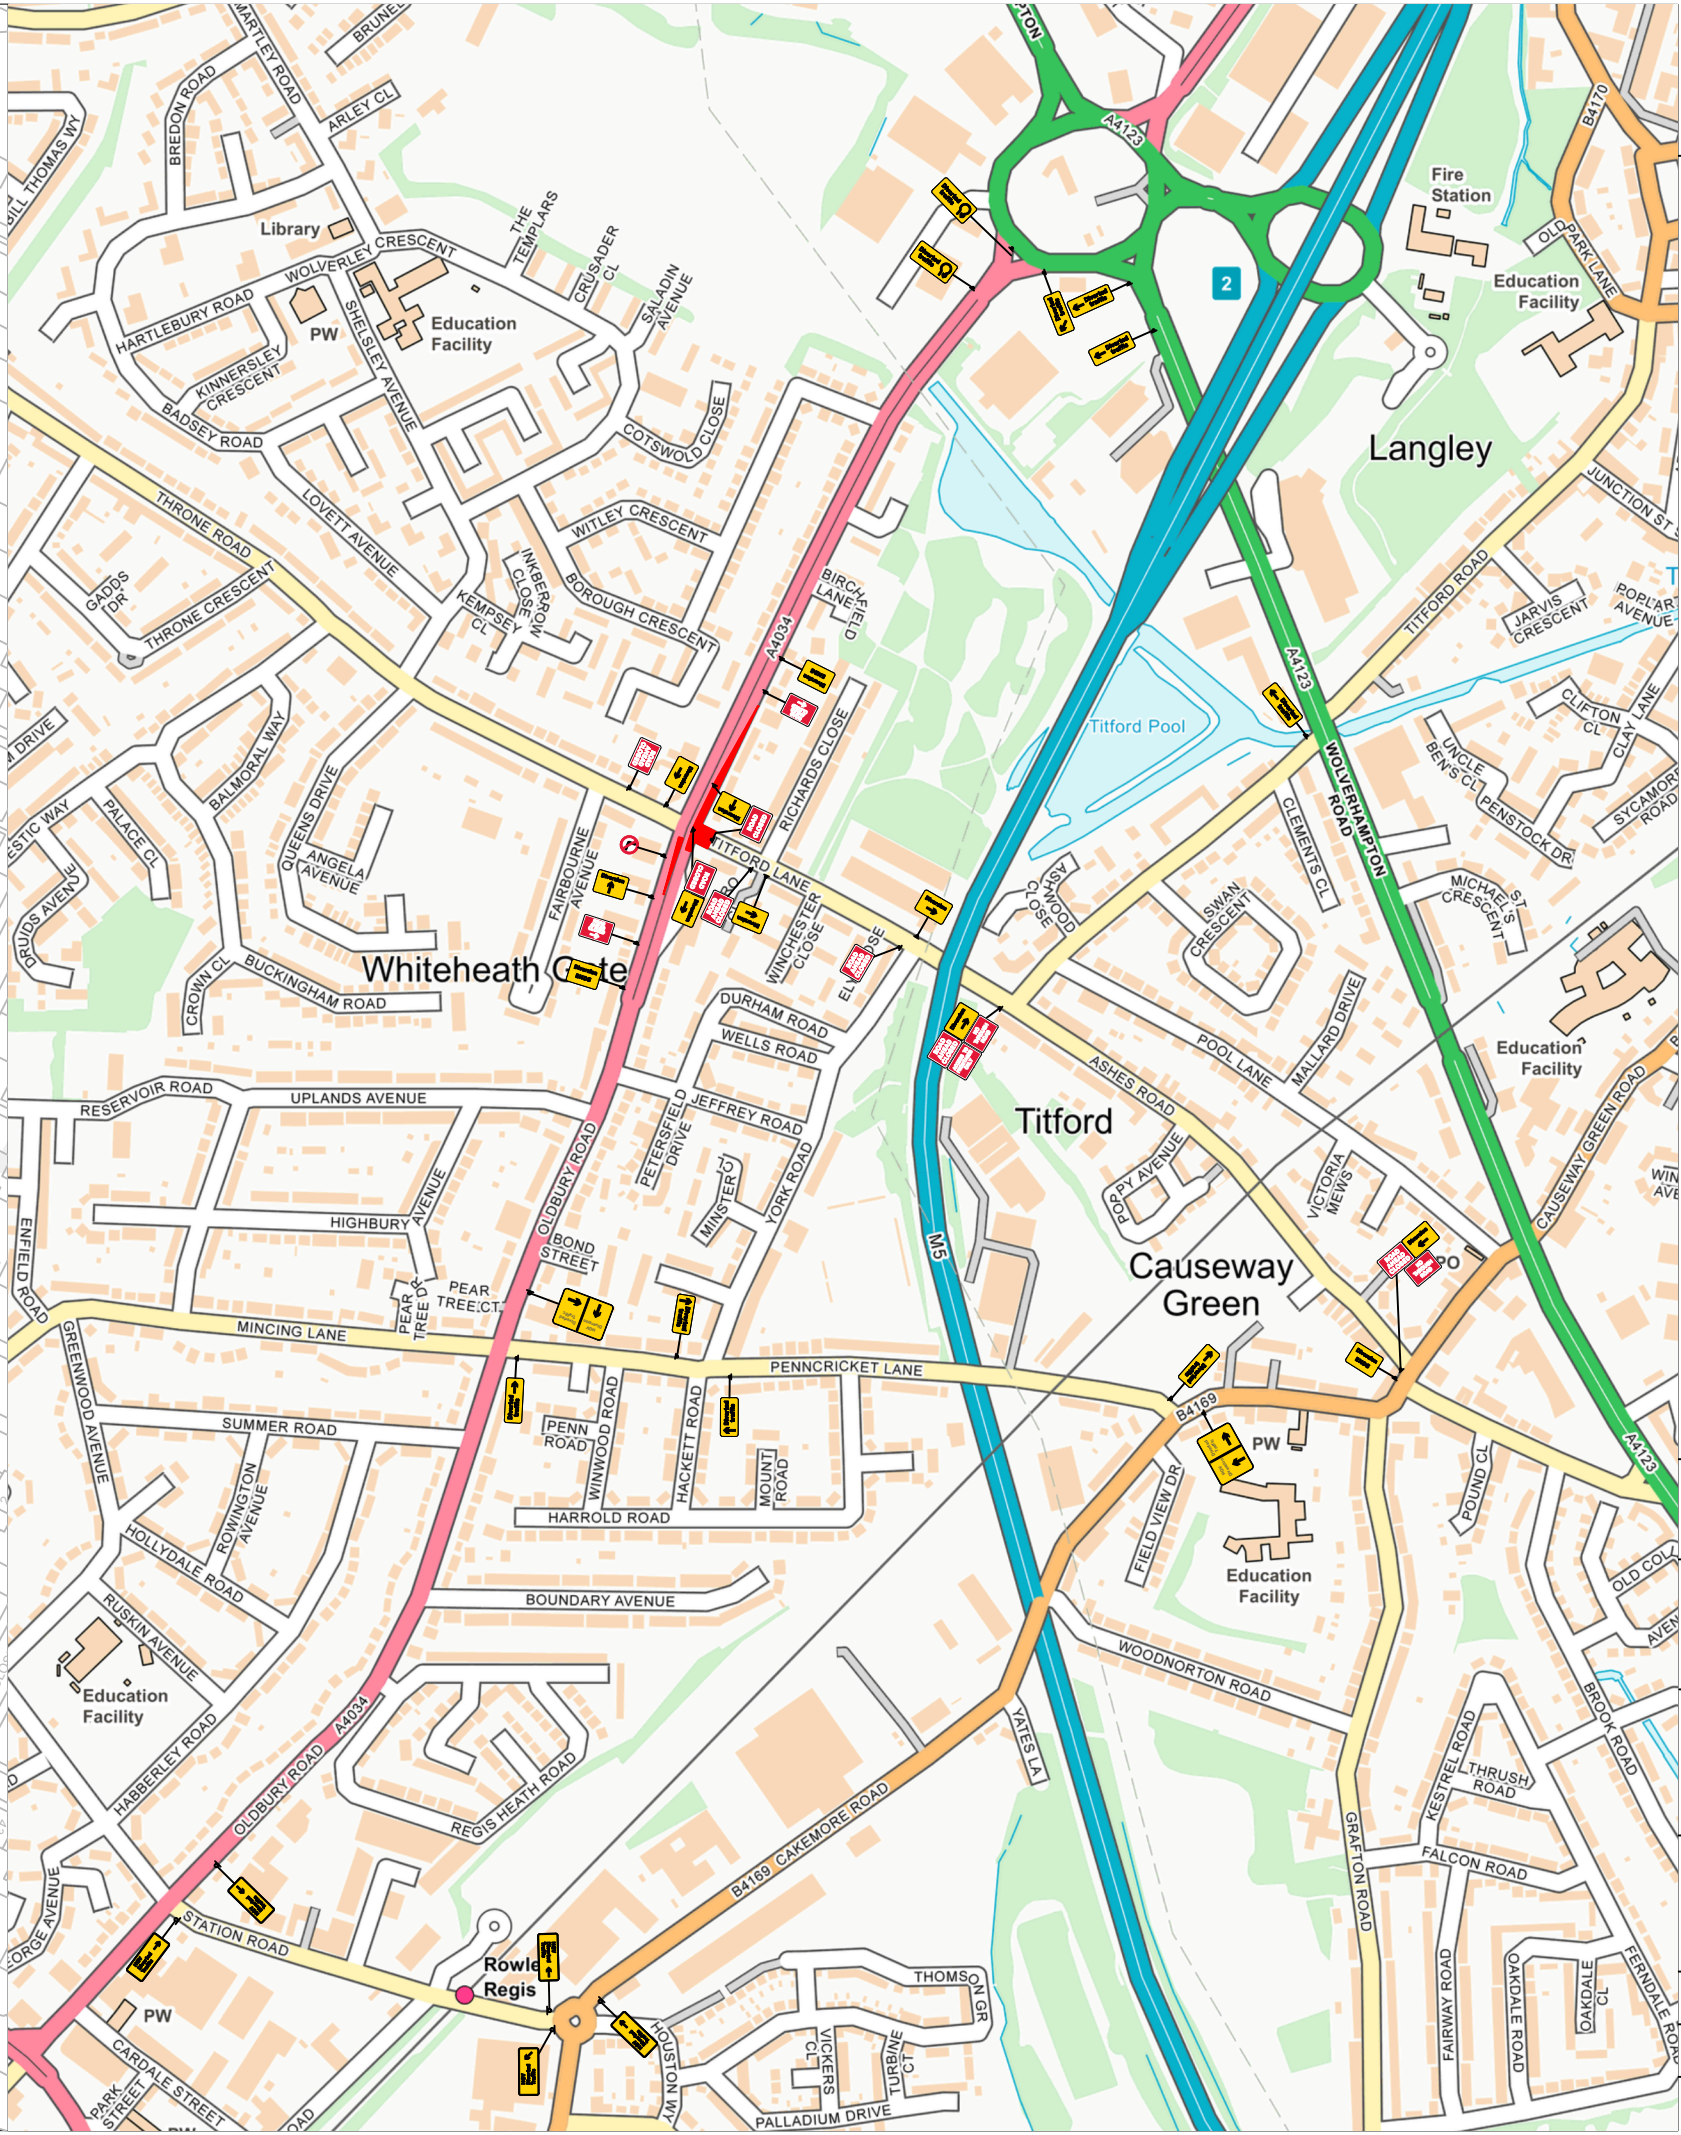

NOTES:
ALL TRAFFIC MANAGEMENT TO BE IN ACCORDANCE WITH 'SAFETY AT STREETWORKS & ROADWORKS' AND THE TSRGD 2016, AND INSTALLATION, MAINTENANCE AND DISMANTLE METHODS MUST COMPLY WITH HEADWAY TRAFFIC MANAGEMENT'S RELEVANT METHOD STATEMENT(S).


Additional Signage

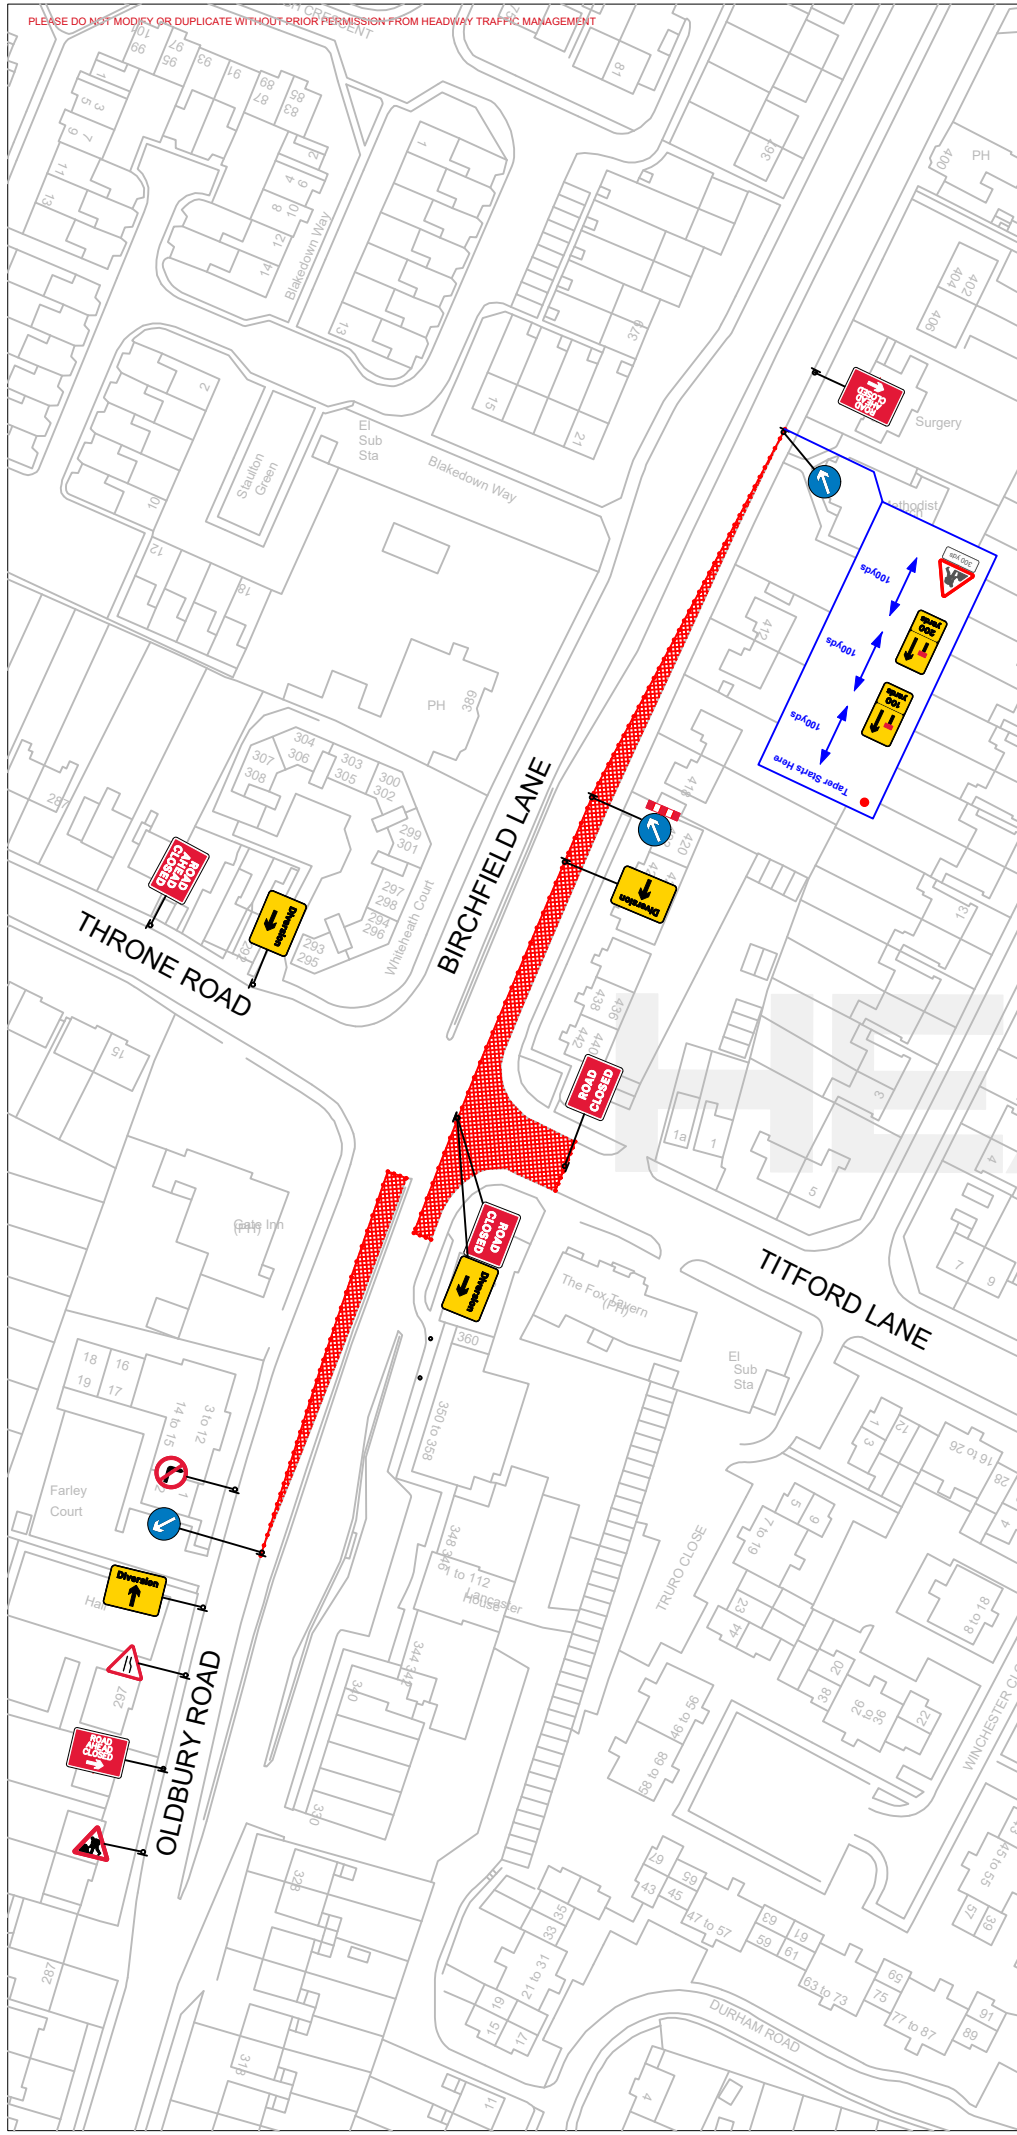

Cadent to supply and install footway/footpath closure signage accordingly before works can commence.



Road Closure Contains 41 Signs

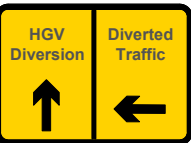

HGV Diversion and accompanying Diverted Traffic signage to be implemented to avoid the low Bridge on Penncricket Lane.

HEADWAY
TRAFFIC MANAGEMENT

Cadent
Your Gas Network

PROJECT: Lane 1 Closure & Road Closure Diversion

SITE ADDRESS:
**Birchfield Lane Jnc
Titford Lane, Oldbury,
B69 1AF**

DRAWN BY:
G.Arundel

DATE:
09/10/2025

CHECKED BY:
C.Moran

OUR REF:

REF:

REVISION: