


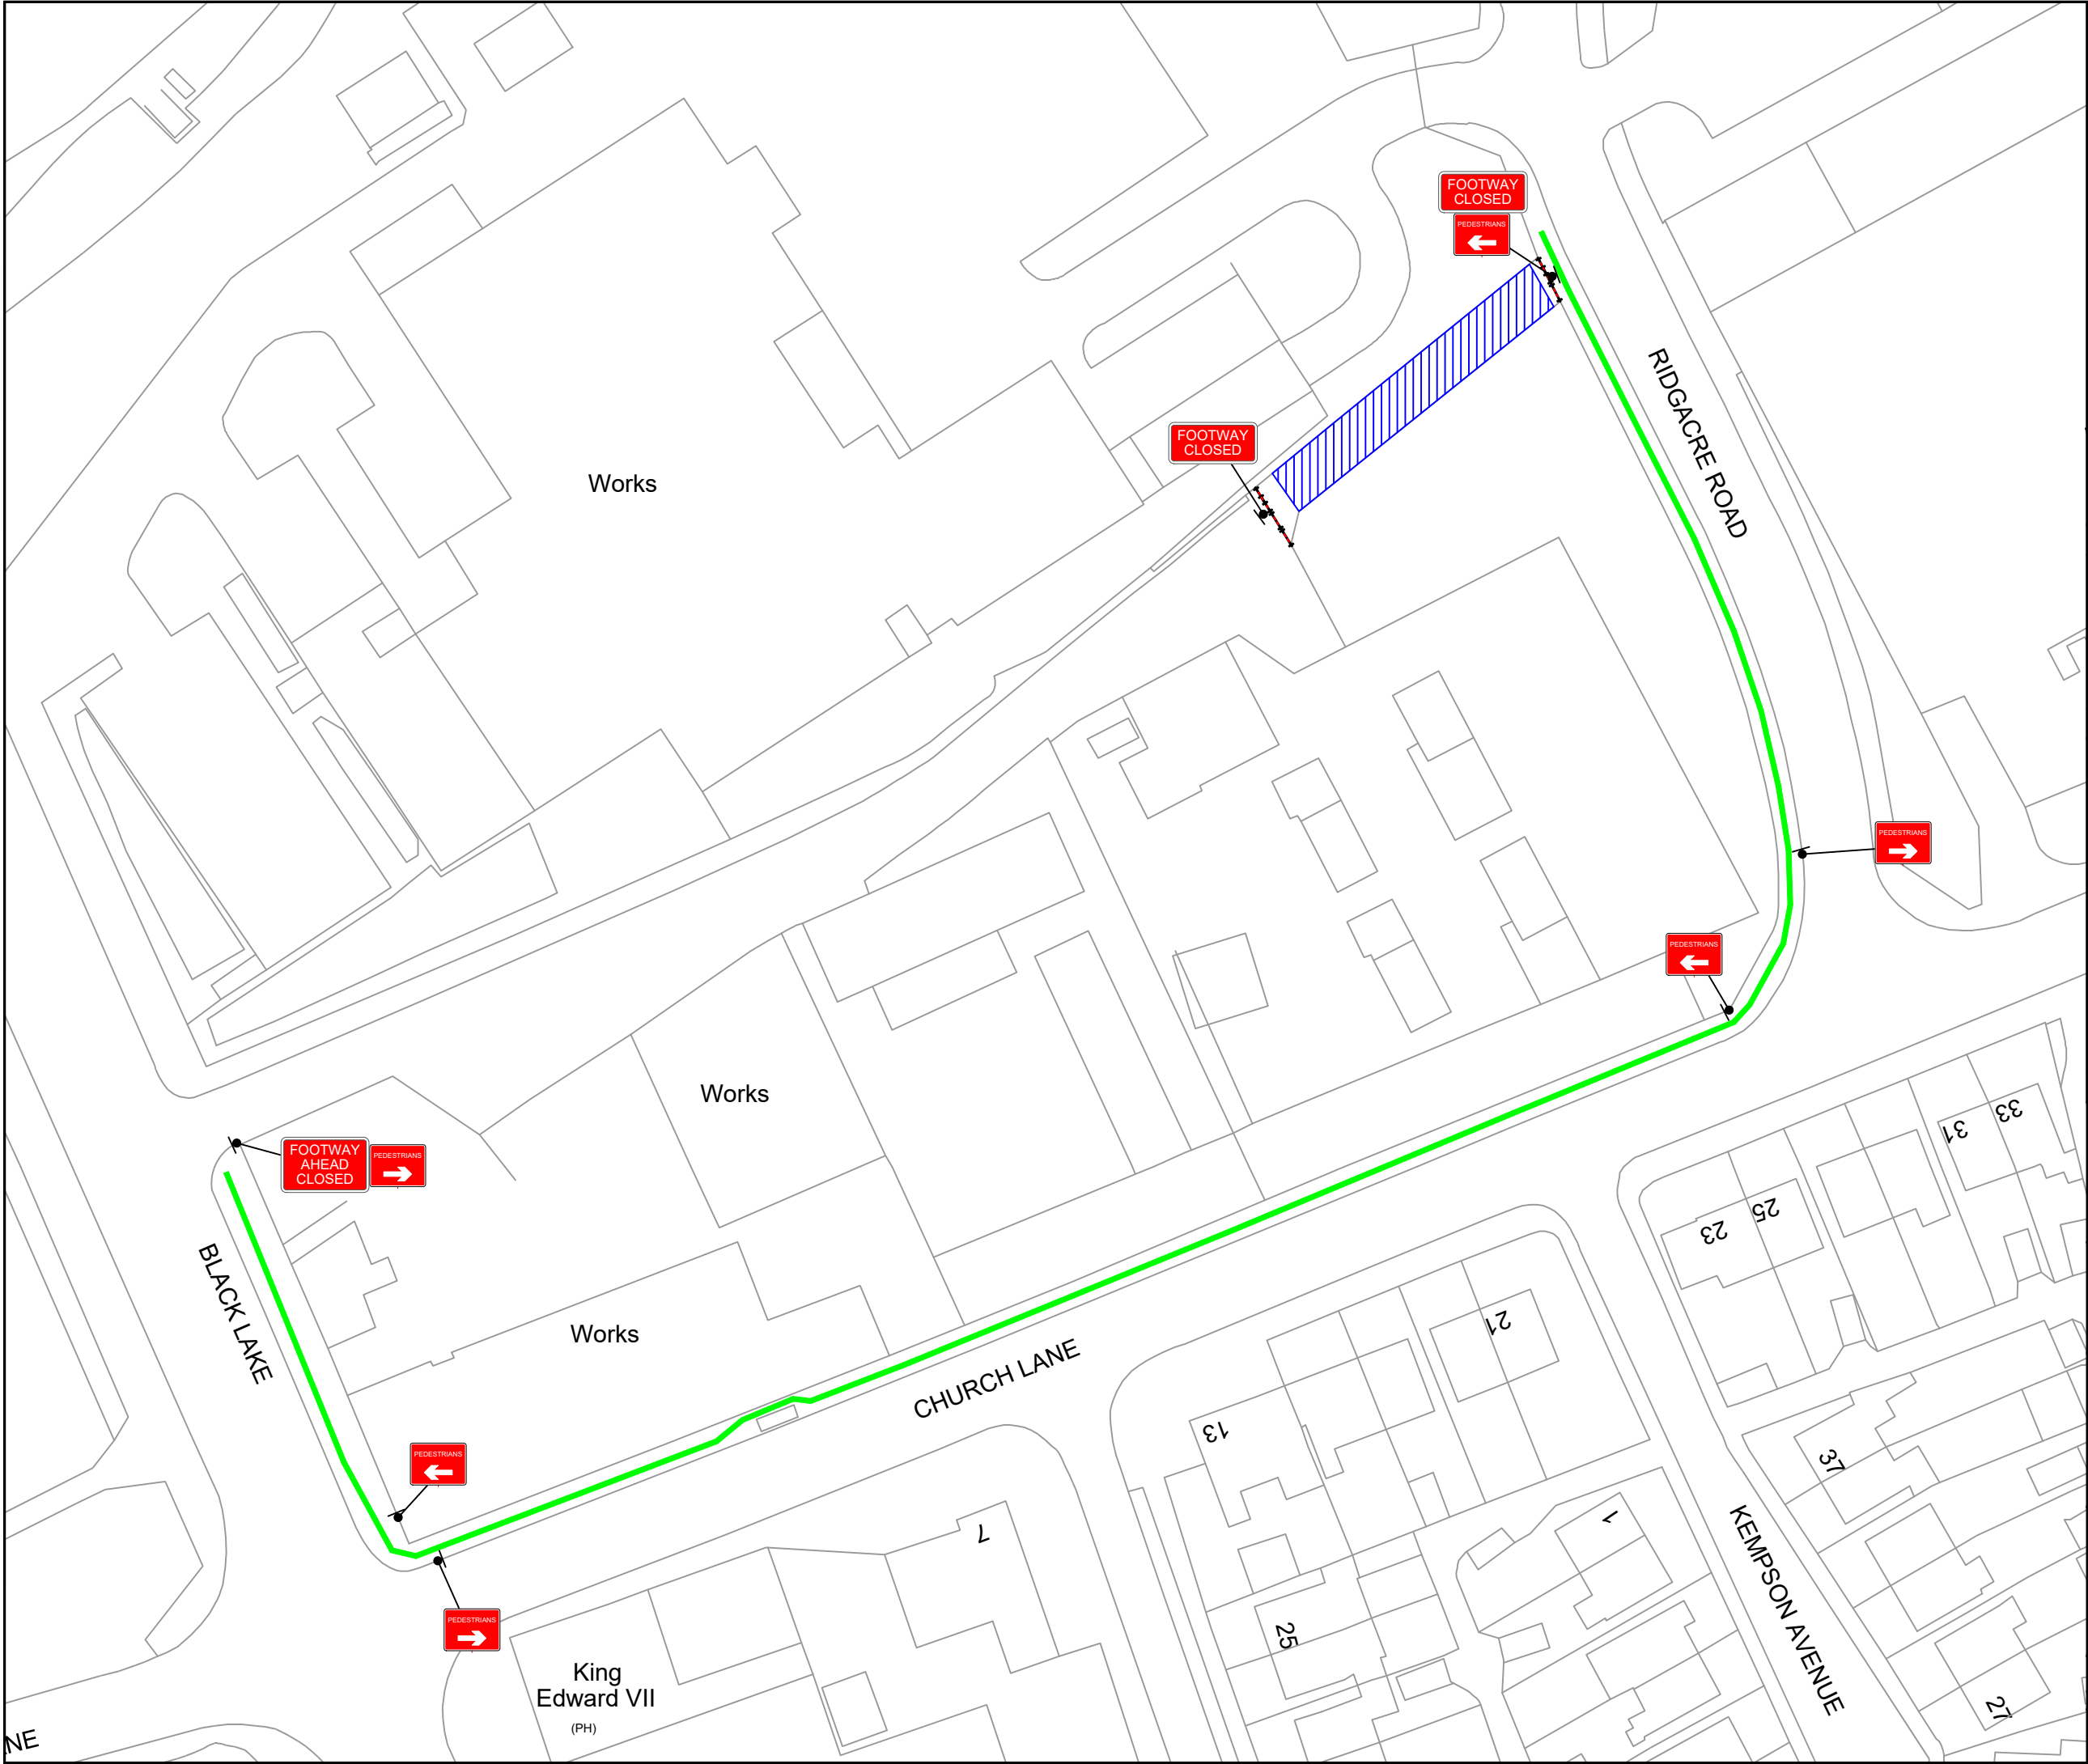

KEY

Cone

Sign

Work area

Diversion route

Sign Count

9

Diversion Route

Clockwise Diversion

Pedestrian Diversion

Anti-Clockwise Diversion

Pedestrian Diversion

Min width of sideways safety zone (S)	0.5 m
Min length of longways clearance (L)	0.5 m
Speed of the road	30

Rev	Description	By	Chk	Date
Revisions				

Client:

Project:

Ridgacre Road,
West Bromwich, B71 1BY
Grid Ref: (x)399695 ; (y)292582

Title:

Footway Closure And
Pedestrian Diversion

Design: JJO	Drawn: JJO	Chkd: OP
Date: 22/07/25	Date: 22/07/25	Date: 22/07/25
Scale: A3 - NTS	Status: Proposed	

Drawing No	Rev:
DTM7390 - 001	-