


PLEASE DO NOT MODIFY OR DUPLICATE WITHOUT PRIOR PERMISSION FROM HEADWAY TRAFFIC MANAGEMENT

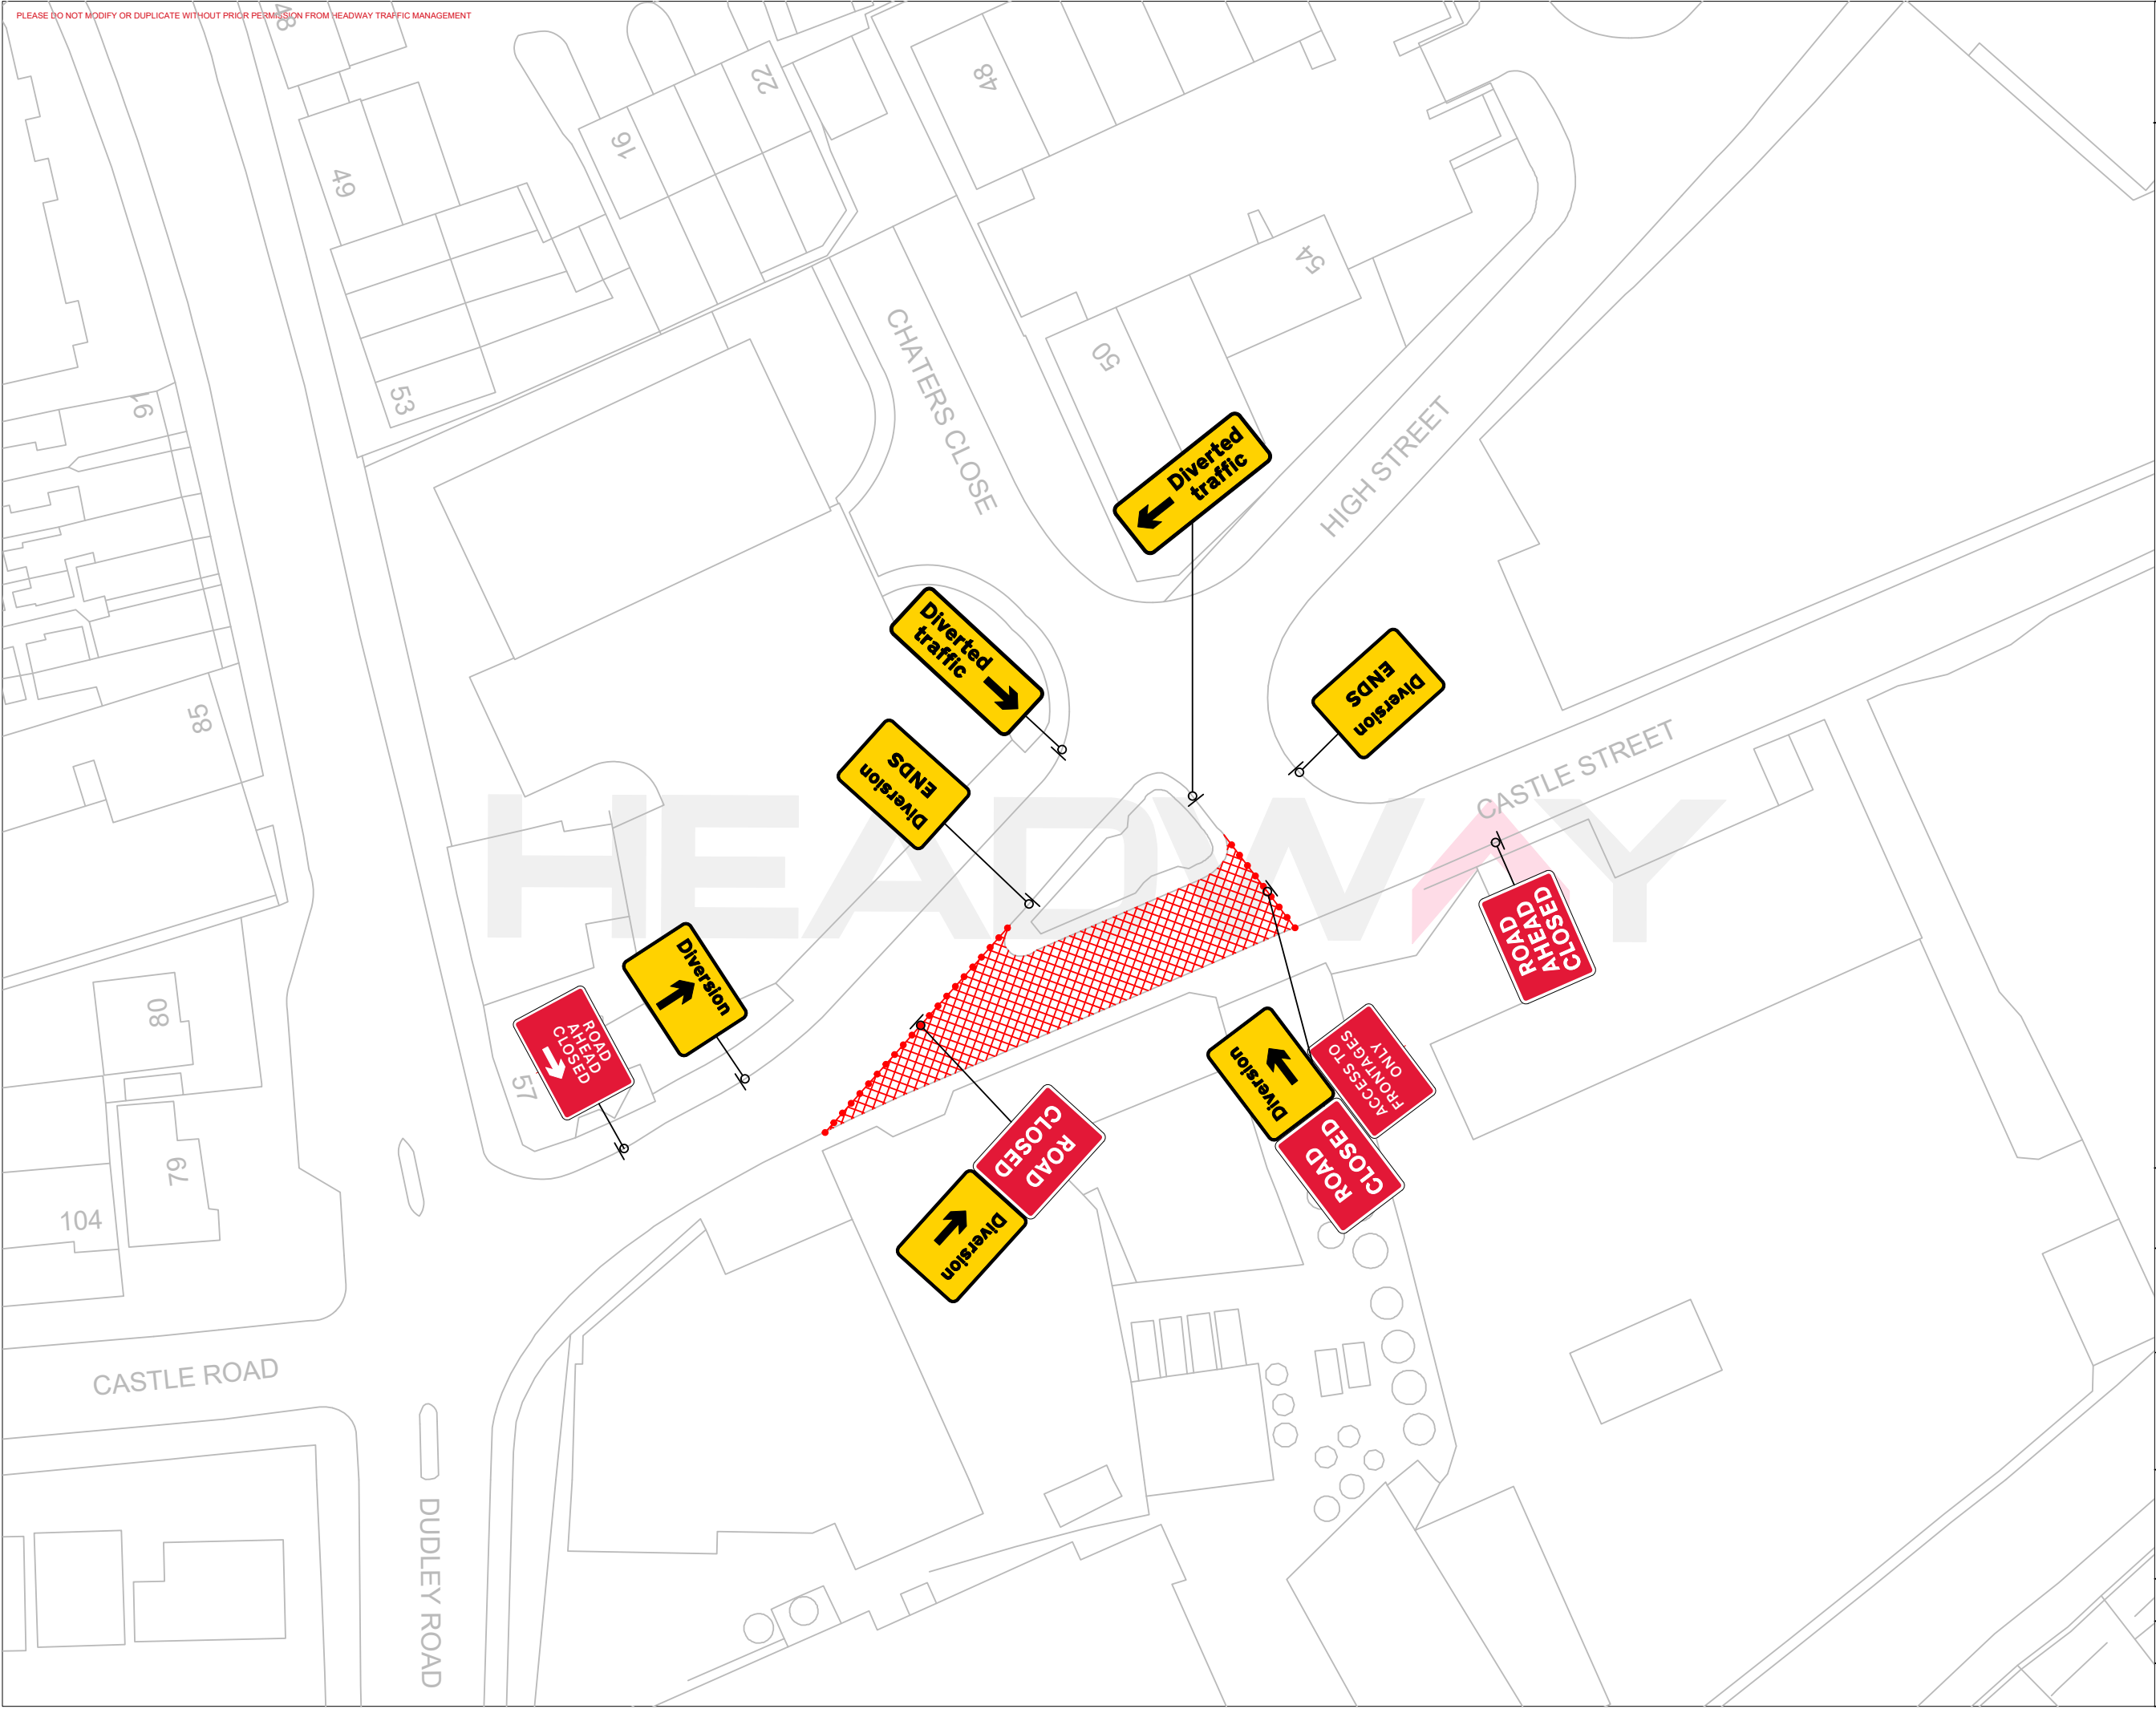

NOTES:
ALL TRAFFIC MANAGEMENT TO BE IN ACCORDANCE WITH 'SAFETY AT STREETWORKS & ROADWORKS' AND THE TSRGD 2016, AND INSTALLATION, MAINTENANCE AND DISMANTLE METHODS MUST COMPLY WITH HEADWAY TRAFFIC MANAGEMENT'S RELEVANT METHOD STATEMENT(S).



PROJECT:
**Road Closure
Diversion**

SITE ADDRESS:
**Castle Street Jnc
High Street,
Tipton**

DRAWN BY: L.Sanders	DATE: 01/02/2022
CHECKED BY: C.Moran	OUR REF:
REF:	REVISION: