


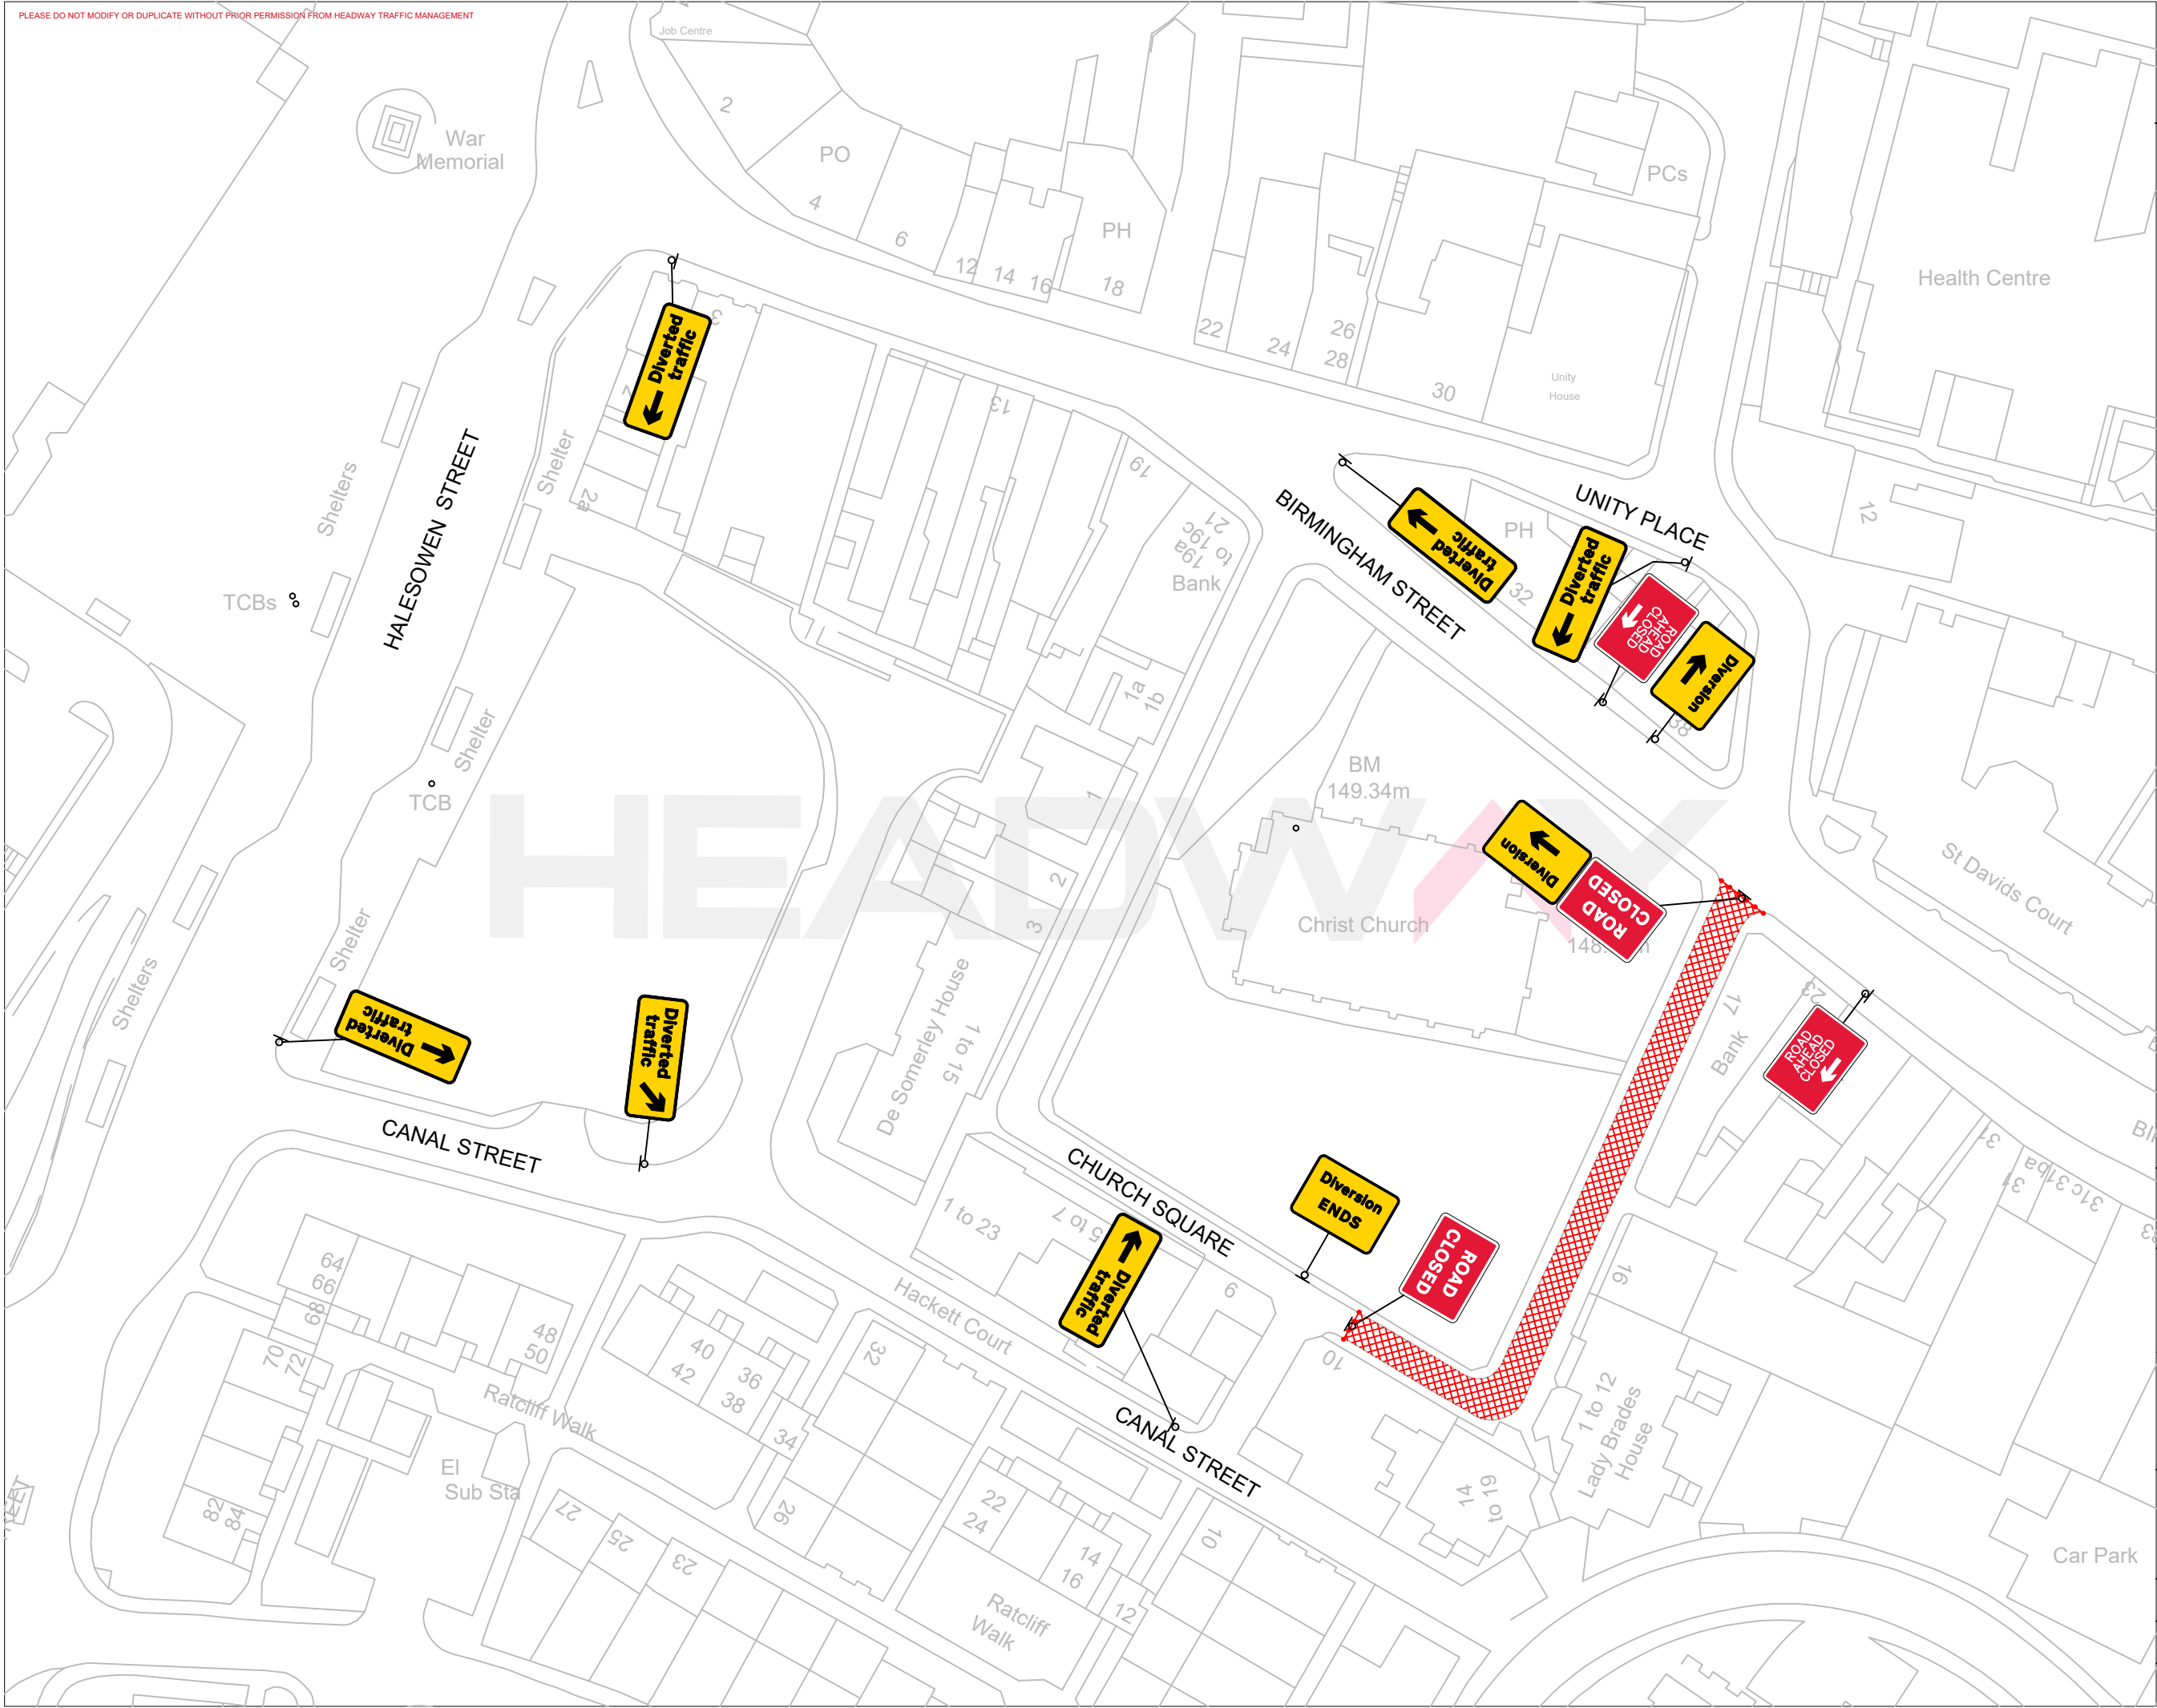

NOTES:
ALL TRAFFIC MANAGEMENT TO BE IN ACCORDANCE WITH 'SAFETY AT STREETWORKS & ROADWORKS' AND THE TSRGD 2016, AND INSTALLATION, MAINTENANCE AND DISMANTLE METHODS MUST COMPLY WITH HEADWAY TRAFFIC MANAGEMENT'S RELEVANT METHOD STATEMENT(S).

Additional Signage

FOOTWAY
CLOSED

FOOTWAY
CLOSED
AHEAD

Cadent to supply and install footway/footpath closure signage accordingly before works can commence.

HEADWAY
TRAFFIC MANAGEMENT

Cadent
Your Gas Network

PROJECT:

**Road Closure
Diversion**

SITE ADDRESS:

**Church Square
(23 Birmingham Street)
Oldbury, B69 4DX**

DRAWN BY: **L.Satchwell** DATE: **14/08/2025**

CHECKED BY: **C.Moran** OUR REF:

REF: REVISION: