



Qty 1: Ref: 2502 Road Ahead Closure (Red)	
Qty 2: Ref: 2502 Road Ahead Closure (Red)	
Traffic Light Phase Timings			
Phase 1: Spon Lane South, (S)	Red	10s	
	Green	40s	
Phase 2: Spon Lane South, (N)	Red	10s	
	Green	40s	
Note: Timings may only be adjusted by a competent operative to suit traffic conditions if required			

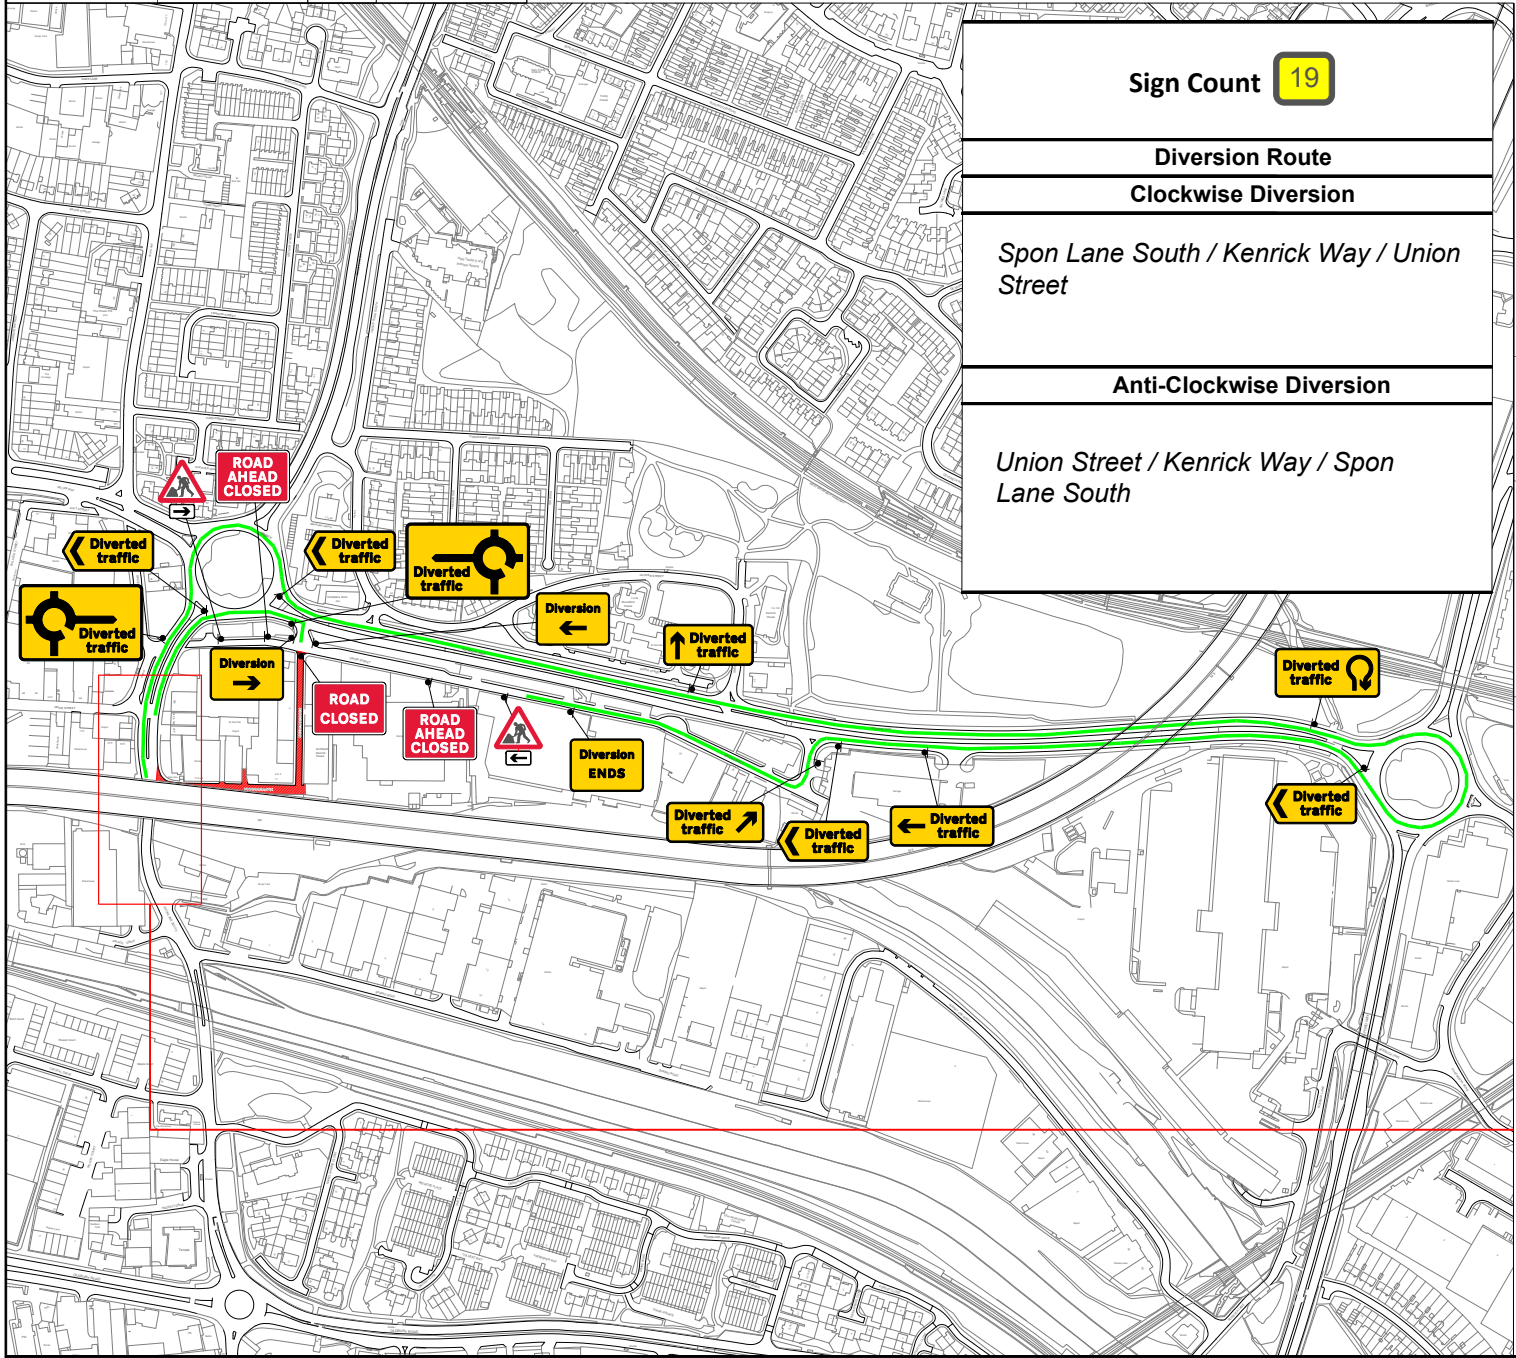

Sign Count	19
Diversion Route	
Clockwise Diversion	
Spon Lane South / Kenrick Way / Union Street	
Anti-Clockwise Diversion	
Union Street / Kenrick Way / Spon Lane South	

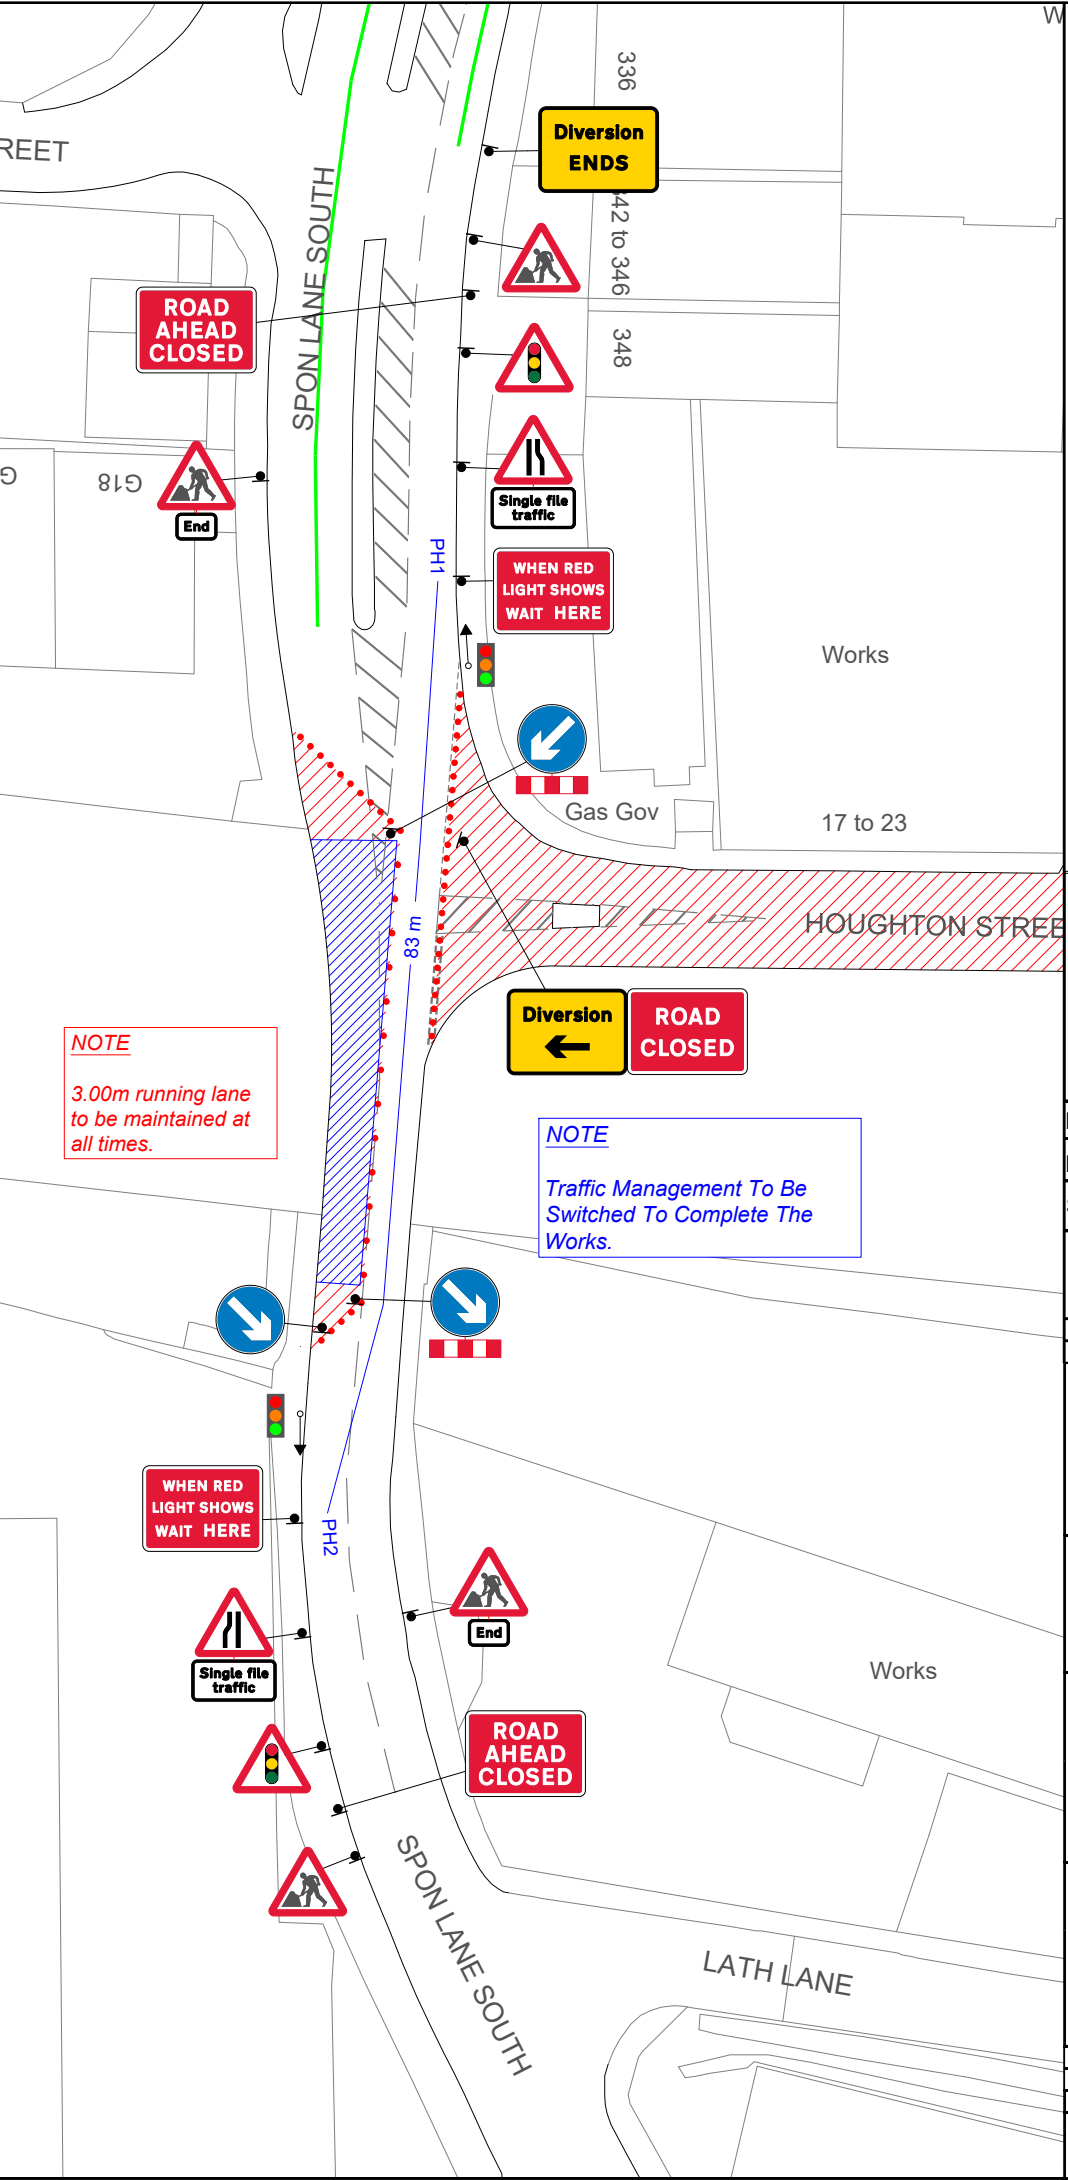

KEY	
	Cone
	Sign
	Work area
	Closed area
	Traffic light head
	Traffic light phase
	Diversion route
DETAIL B	
Single/Dual carriageway 40mph or less - 450mm traffic cones, spacing 1.5m. Single/Dual carriageway 50mph or more - 750mm traffic cones, spacing 1.5m. Dual carriageway national speed limit - 750mm traffic cones, spacing 1.5m, relaxation 3m.	
Notes:	
1) During darkness, warning lights to BS EN 12352:2006 should be provided in accordance with Table A1.3 (Appendix 1). 2) 45 degree tapers have 1.5m spacing and no relaxations. 3) On motorways and NSL AP duals with hard shoulders, 1m cones will be required for both standard and relaxation works for lead tapers and the facing wall of lane changes.	
DETAIL C2	
Single carriageway 40mph or less - 450mm traffic cones. Single/Dual carriageway 50mph or more - 750mm traffic cones.	
Notes:	
1) During darkness, warning lights to BS EN 12352:2006 should be provided in accordance with Table A1.3.	
Lane 1 Closure or Shuttle Lane	
Min width of sideways safety zone (S)	0.5 m
Min length of longways clearance (L)	0.5 m
Speed of the road	30
Rev	Description
By	Chk
Date	
Revisions	
Client:	
Project:	
Spon Lane South & Houghton Street, West Bromwich, B70 6AZ Grid Ref: (x)400655 ; (y)289863	
Title:	
Temporary Two Way Traffic Lights, road closure & diversion	
Design: AW	Drawn: AW
Chkd: PO	
Date: 24/10/2025	Date: 24/10/2025
Scale: A3 - NTS	Status: Proposed
Drawing No	Rev:
DTM 27355 - 001	-