


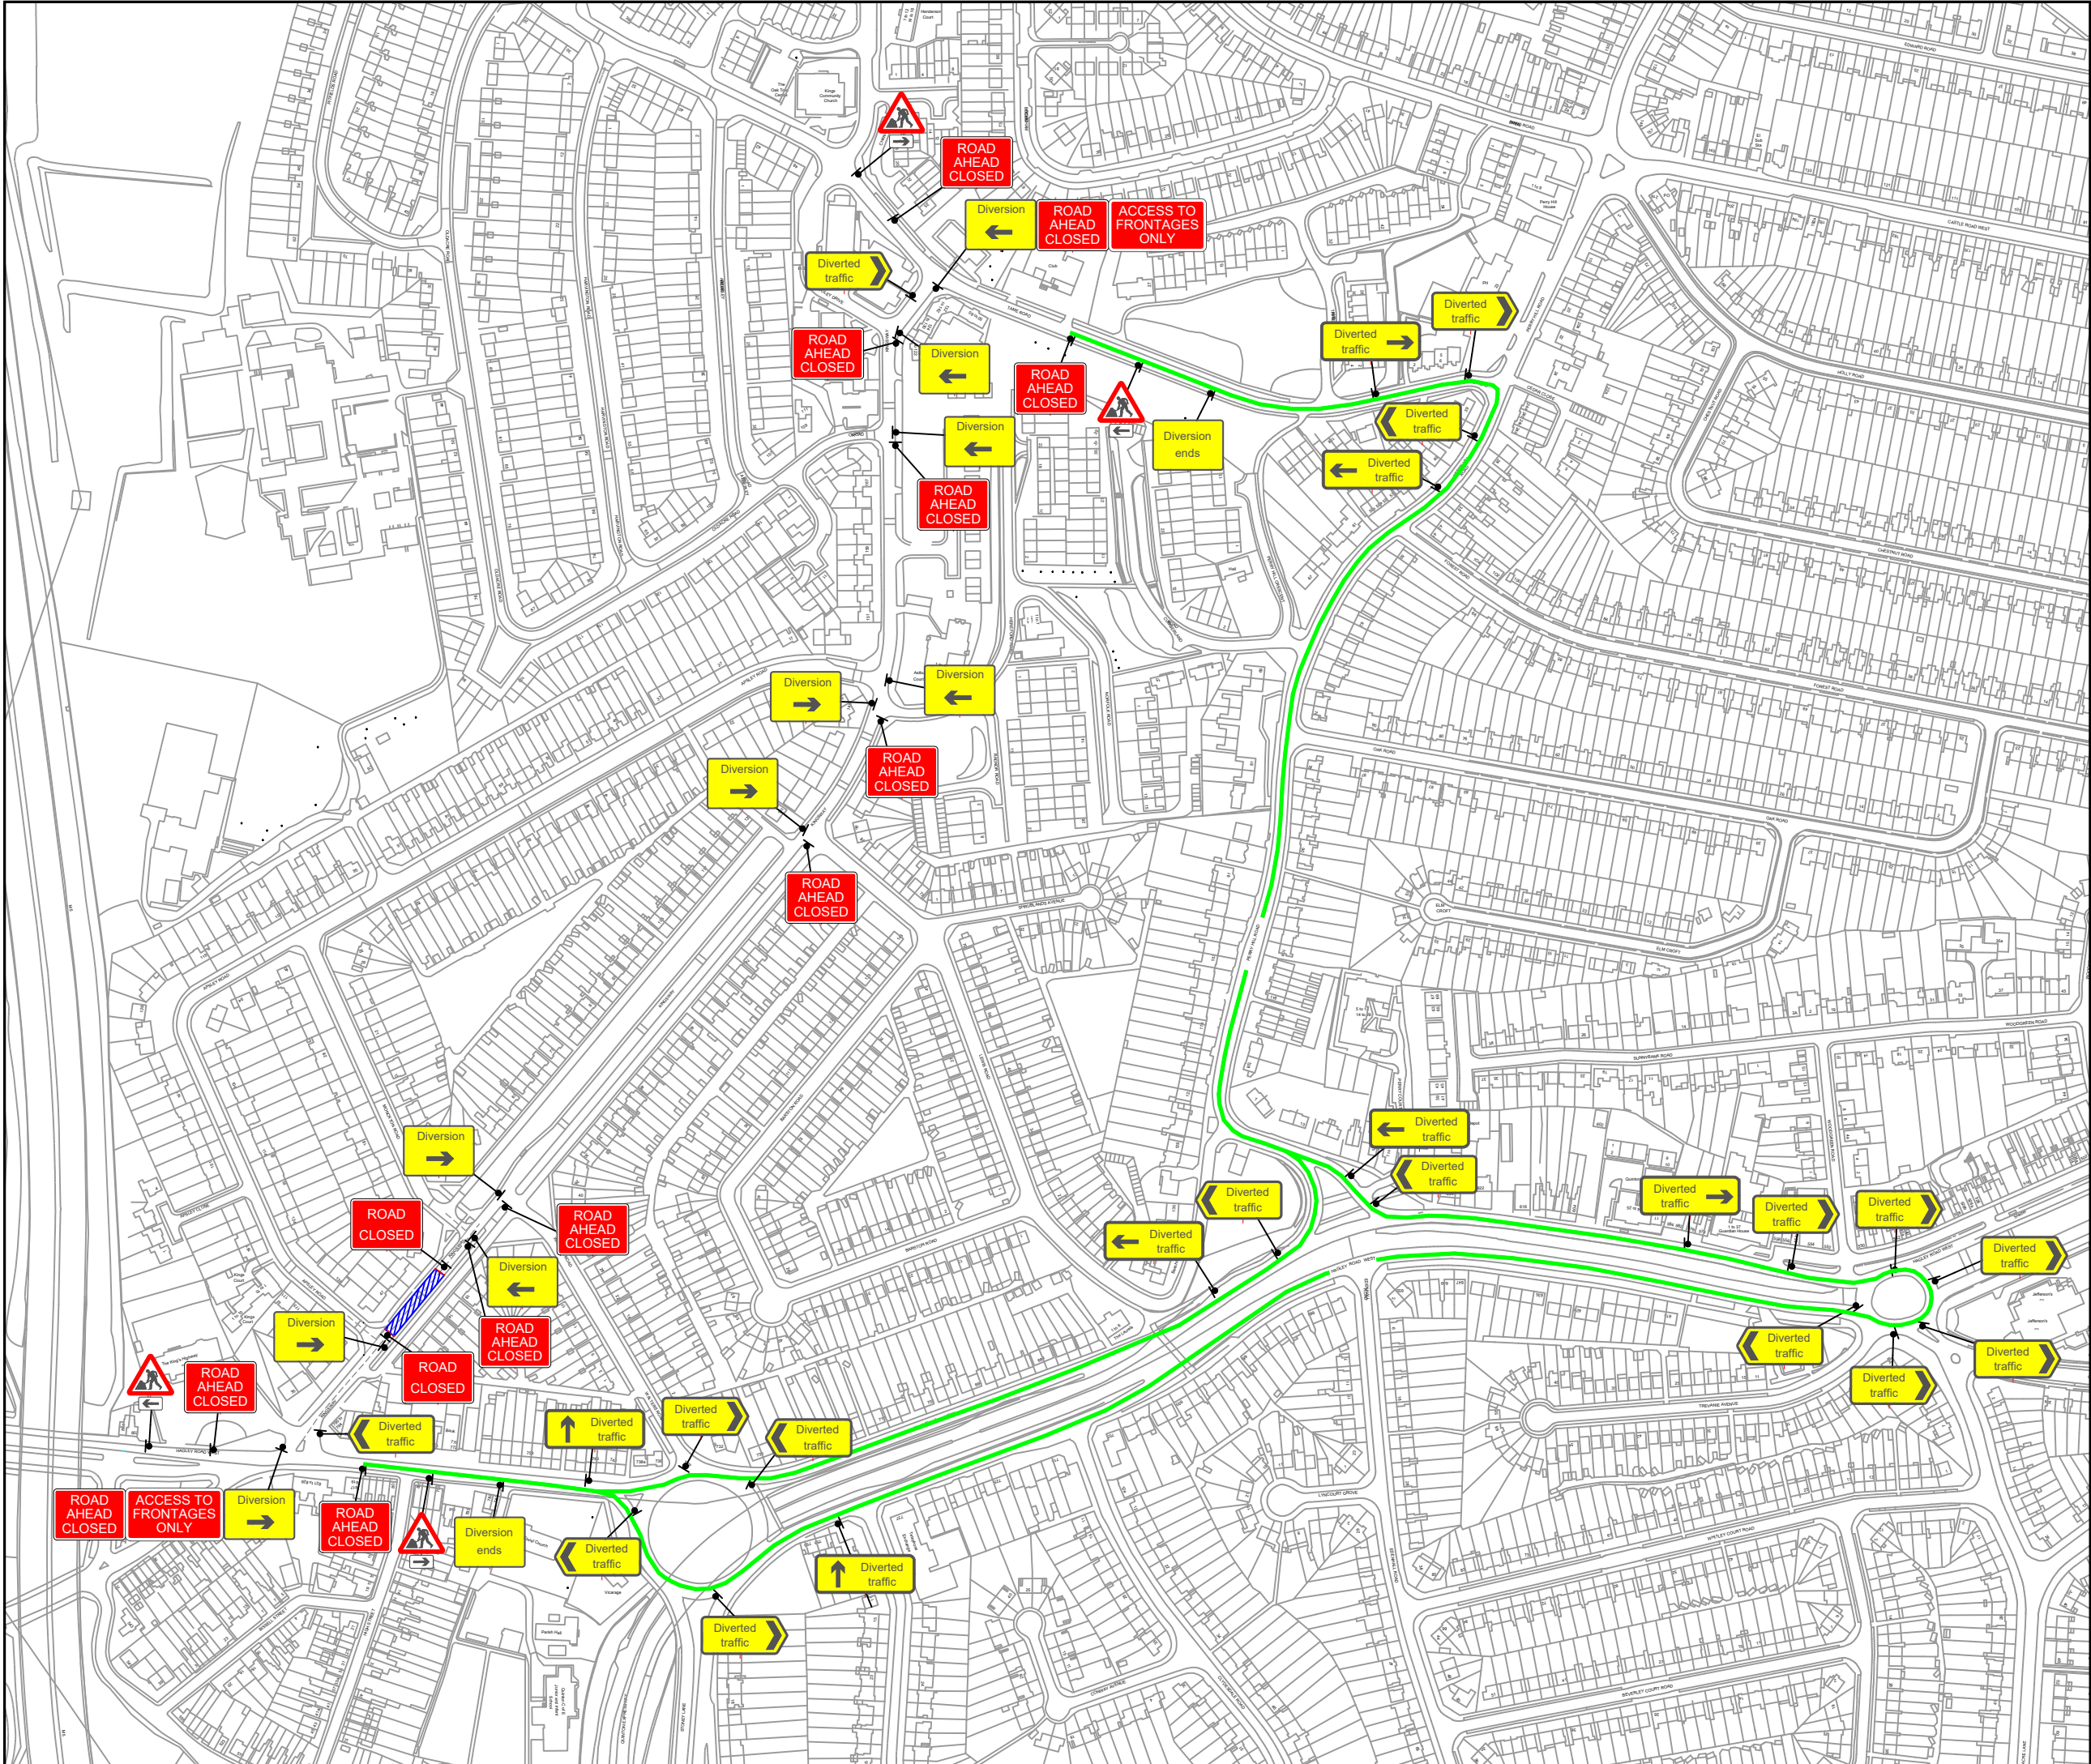

- KEY
- Cone
  - Sign
  - Work area
  - Diversion route

Sign Count 55

Diversion Route

Clockwise Diversion

Tame Road / Perry Hill /  
Hagley Road West

Anti-Clockwise Diversion

Hagley Road West / Perry Hill Lane /  
Tame Road

Min width of sideways safety zone (S) 0.5 m

Min length of longways clearance (L) 0.5 m

Speed of the road 30

| Rev | Description | By | Chk | Date |
|-----|-------------|----|-----|------|
|     |             |    |     |      |

Revisions

Client:



Project:  
Kingsway, Oldbury  
B68 0QD  
Grid Ref: (x)399387 ; (y)285000

Title:  
Road Closure And Diversion



|                 |                  |                |
|-----------------|------------------|----------------|
| Design: SH      | Drawn: SH        | Chkd: OP       |
| Date: 24/09/25  | Date: 24/09/25   | Date: 24/09/25 |
| Scale: A3 - NTS | Status: Proposed |                |
| Drawing No      | DTM7779 - 001    | Rev: -         |