


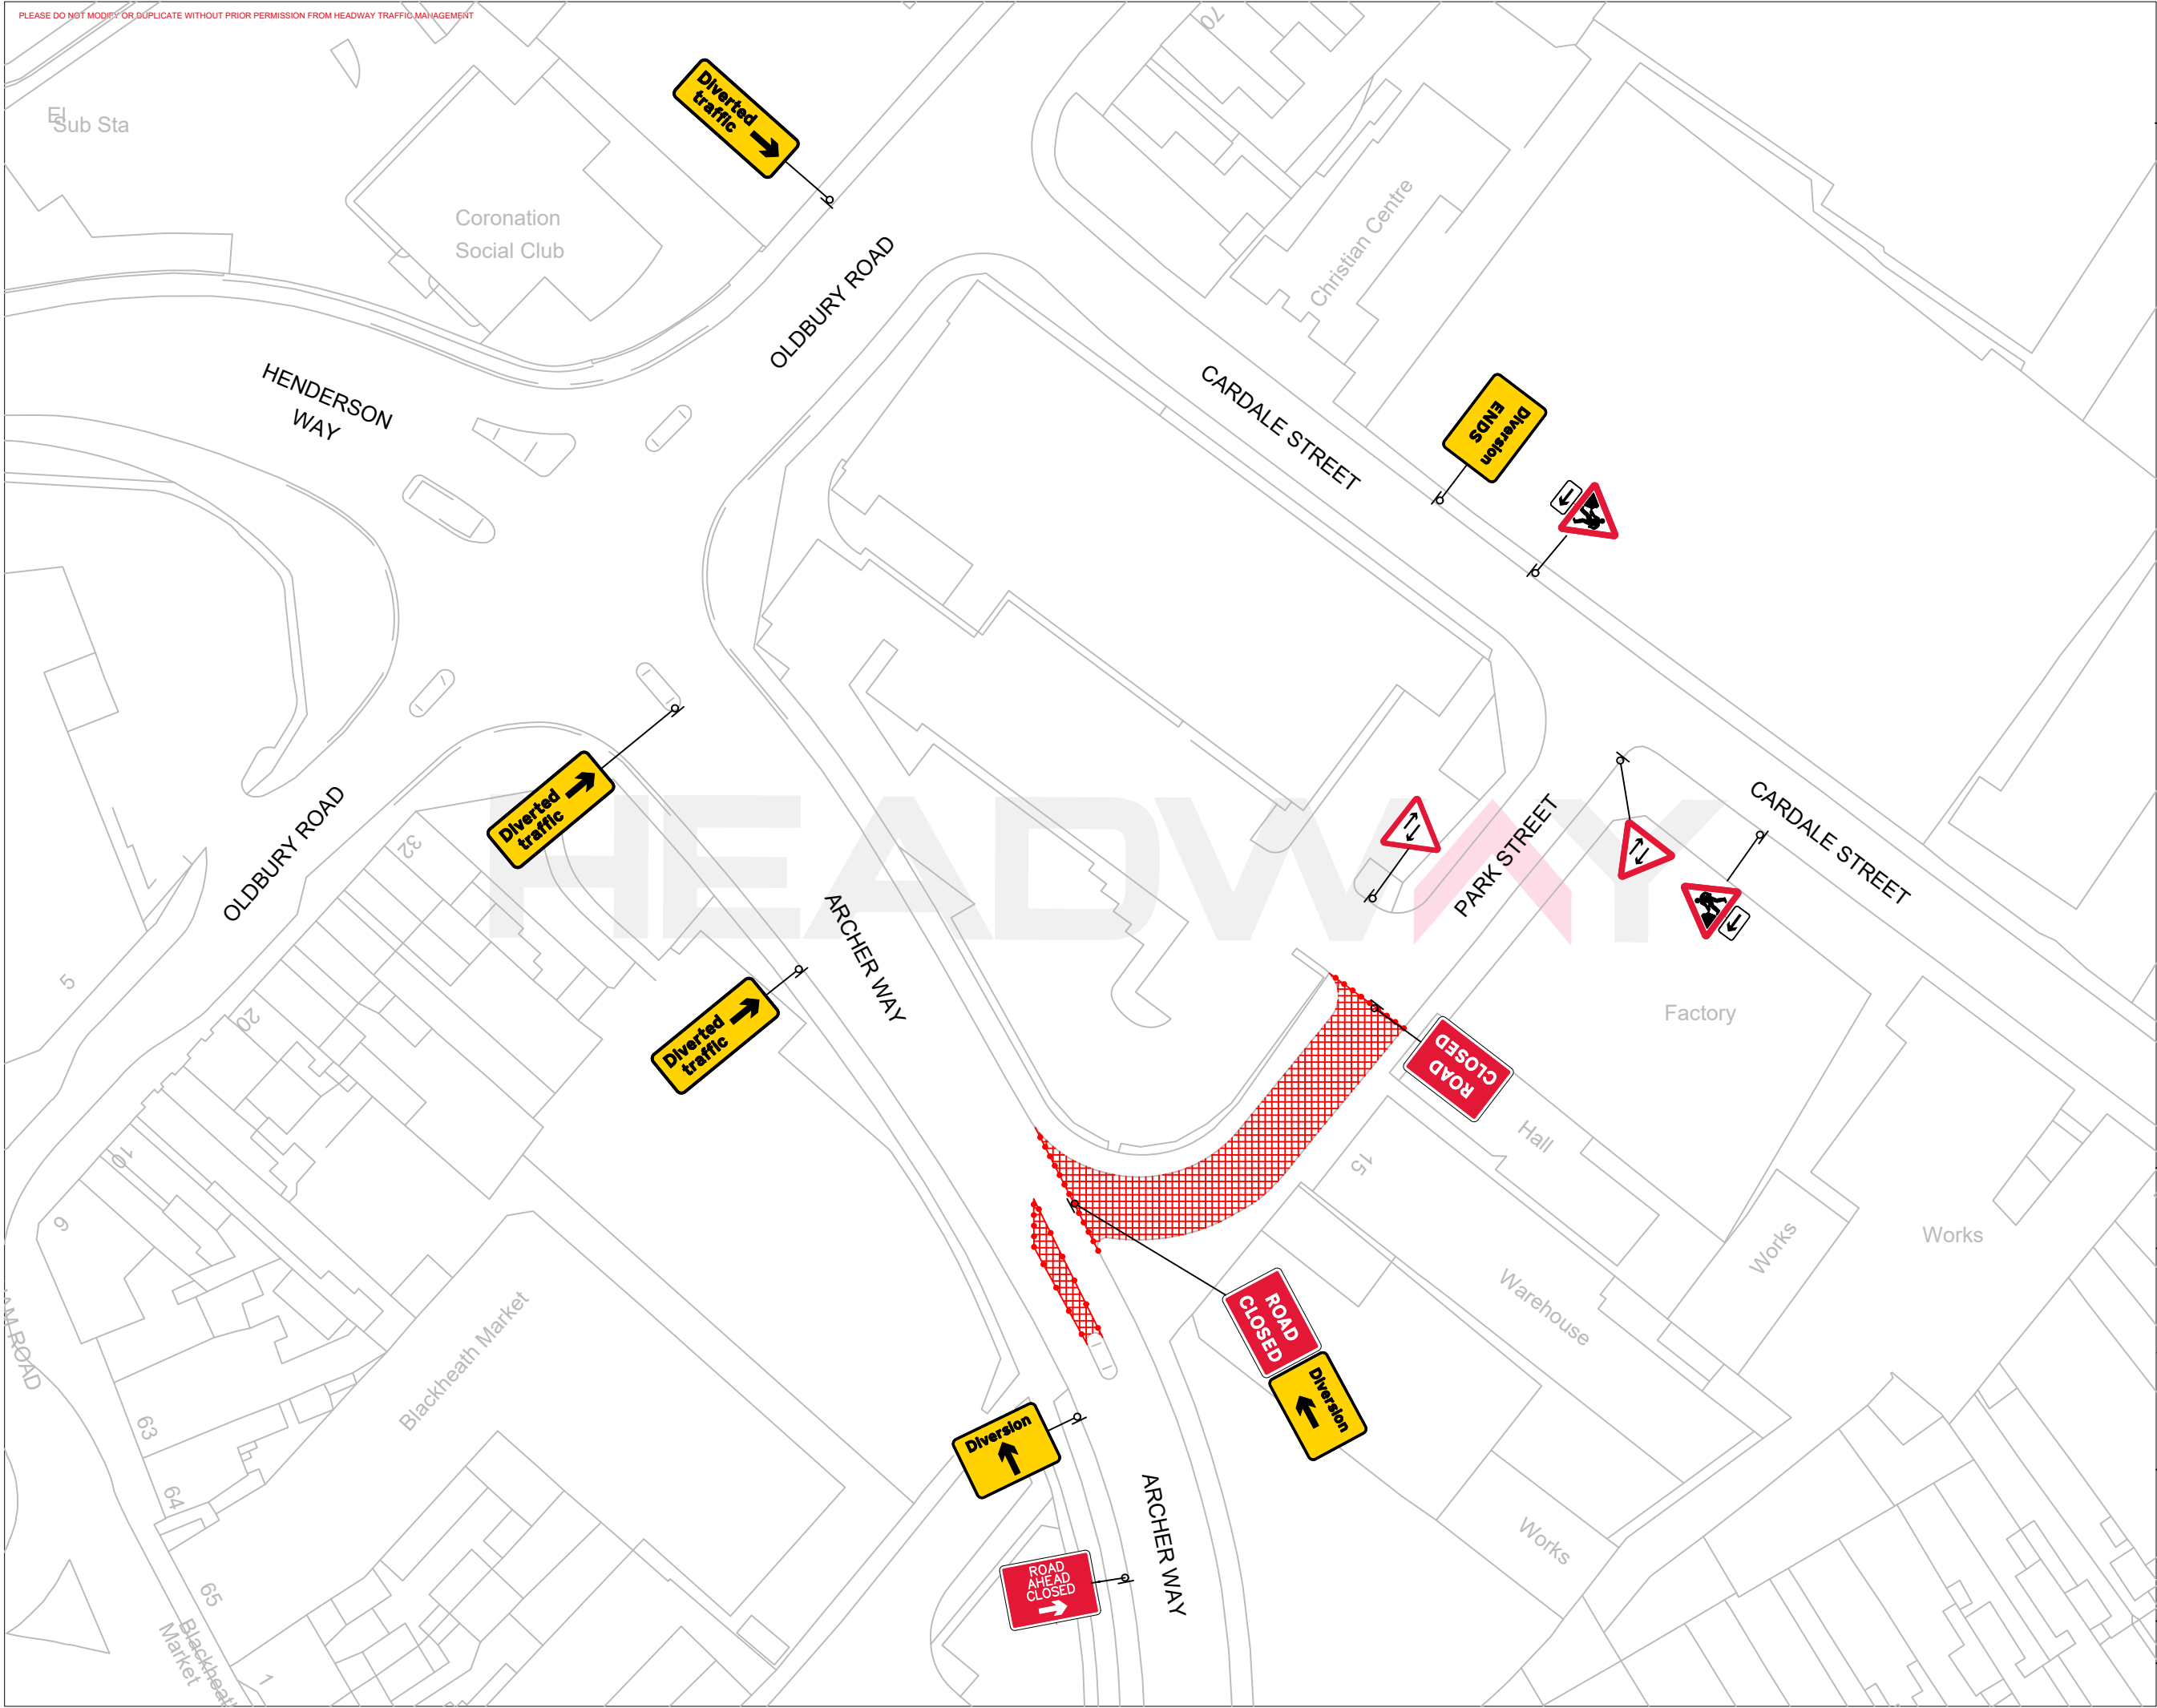

NOTES:
ALL TRAFFIC MANAGEMENT TO BE IN ACCORDANCE WITH 'SAFETY AT STREETWORKS & ROADWORKS' AND THE TSRGD 2016, AND INSTALLATION, MAINTENANCE AND DISMANTLE METHODS MUST COMPLY WITH HEADWAY TRAFFIC MANAGEMENT'S RELEVANT METHOD STATEMENT(S).

Additional Signage



Cadent to supply and install footway/footpath closure signage accordingly before works can commence.



2 Way Traffic Signage to be supplied by headway to allow access to businesses



PROJECT:
Road Closure Diversion

SITE ADDRESS:
**Park Street Jnc
Archer Way,
Rowley Regis, B65 0LS**

DRAWN BY: G.Arundel	DATE: 17/02/2025
CHECKED BY: C.Moran	OUR REF:
REF:	REVISION: