


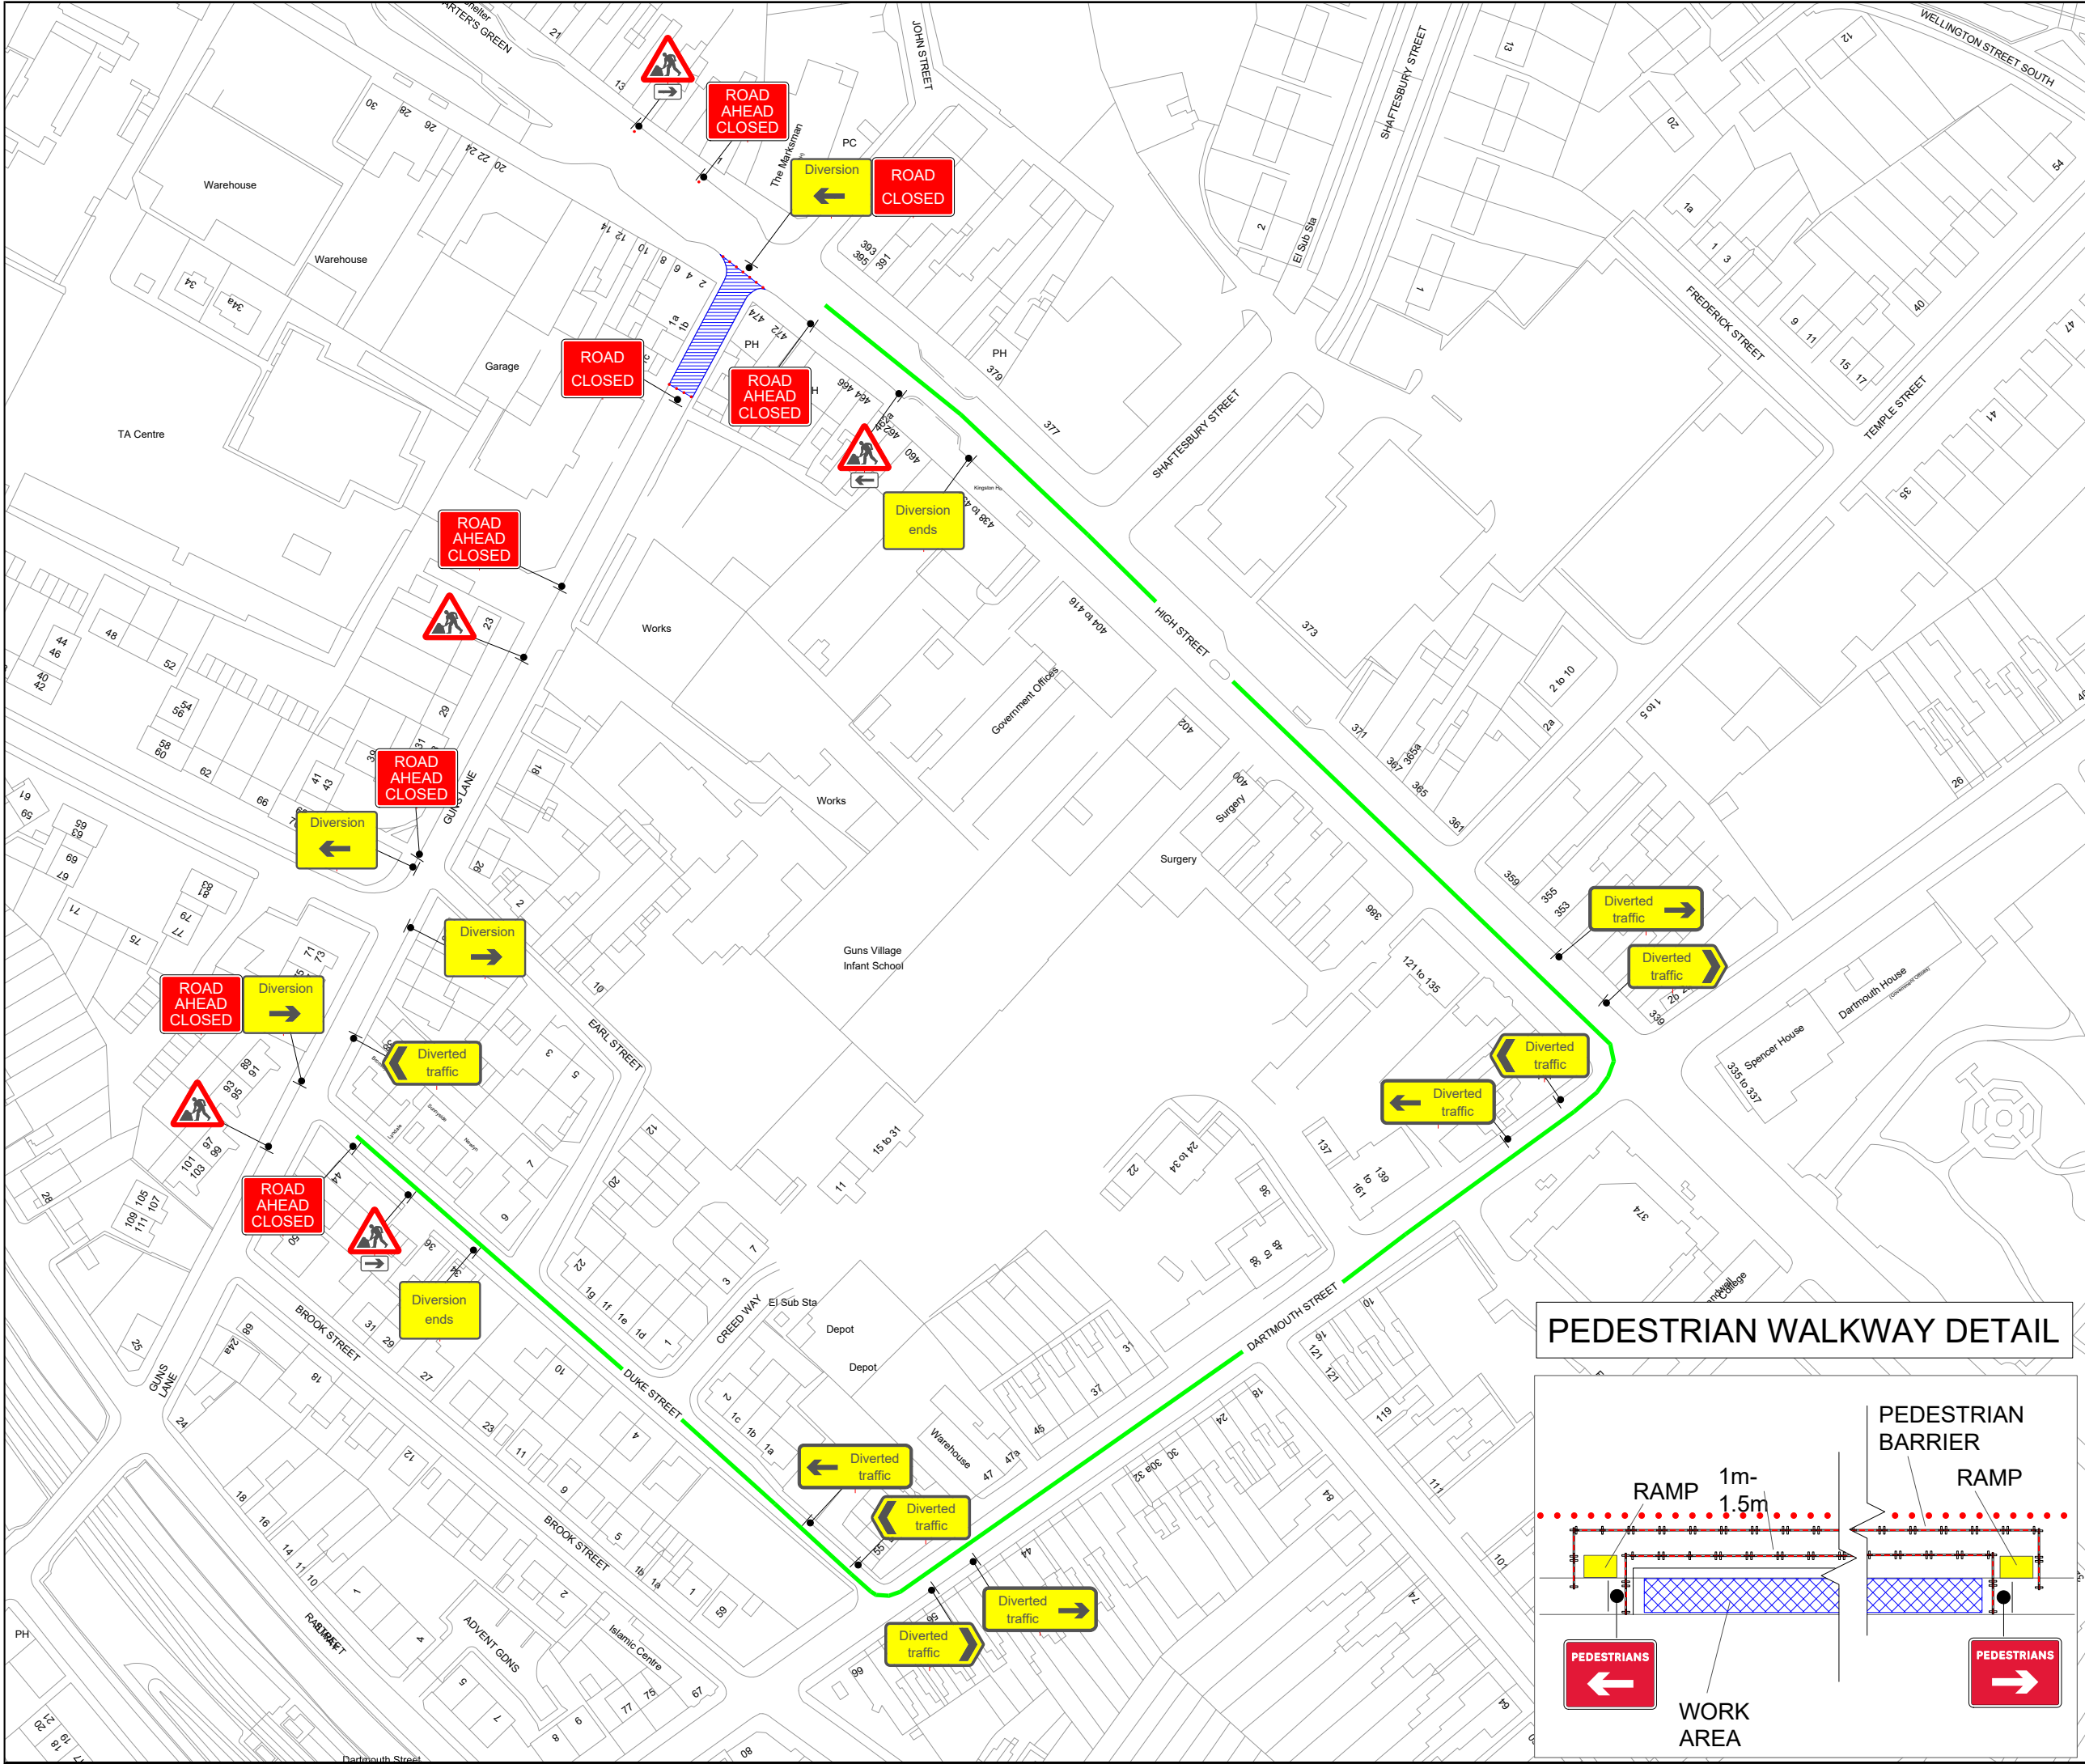

KEY

Cone

Sign

Work area

Diversion route

Sign Count

28

Diversion Route

Clockwise Diversion

High Street / Dartmouth Street / Duke Street

Anti-Clockwise Diversion

Duke Street / Dartmouth Street / High Street

Min width of sideways safety zone (S)

0.5 m

Min length of longways clearance (L)

0.5 m

Speed of the road

30

Rev	Description	By	Chk	Date
-	-	-	-	-

Revisions

Client:

nationalgrid

Project:

Guns Lane,
West Bromwich, B70 9LD
Grid Ref: (x)399888 ; (y)291756

Title:

Road Closure And Diversion

DOOCEY

Traffic Management

Design: SH	Drawn: SH	Chkd: OP
Date: 28/10/25	Date: 28/10/25	Date: 28/10/25
Scale: A3 - NTS	Status: Proposed	

Drawing No

DTM8045 - 001

Rev:

-