


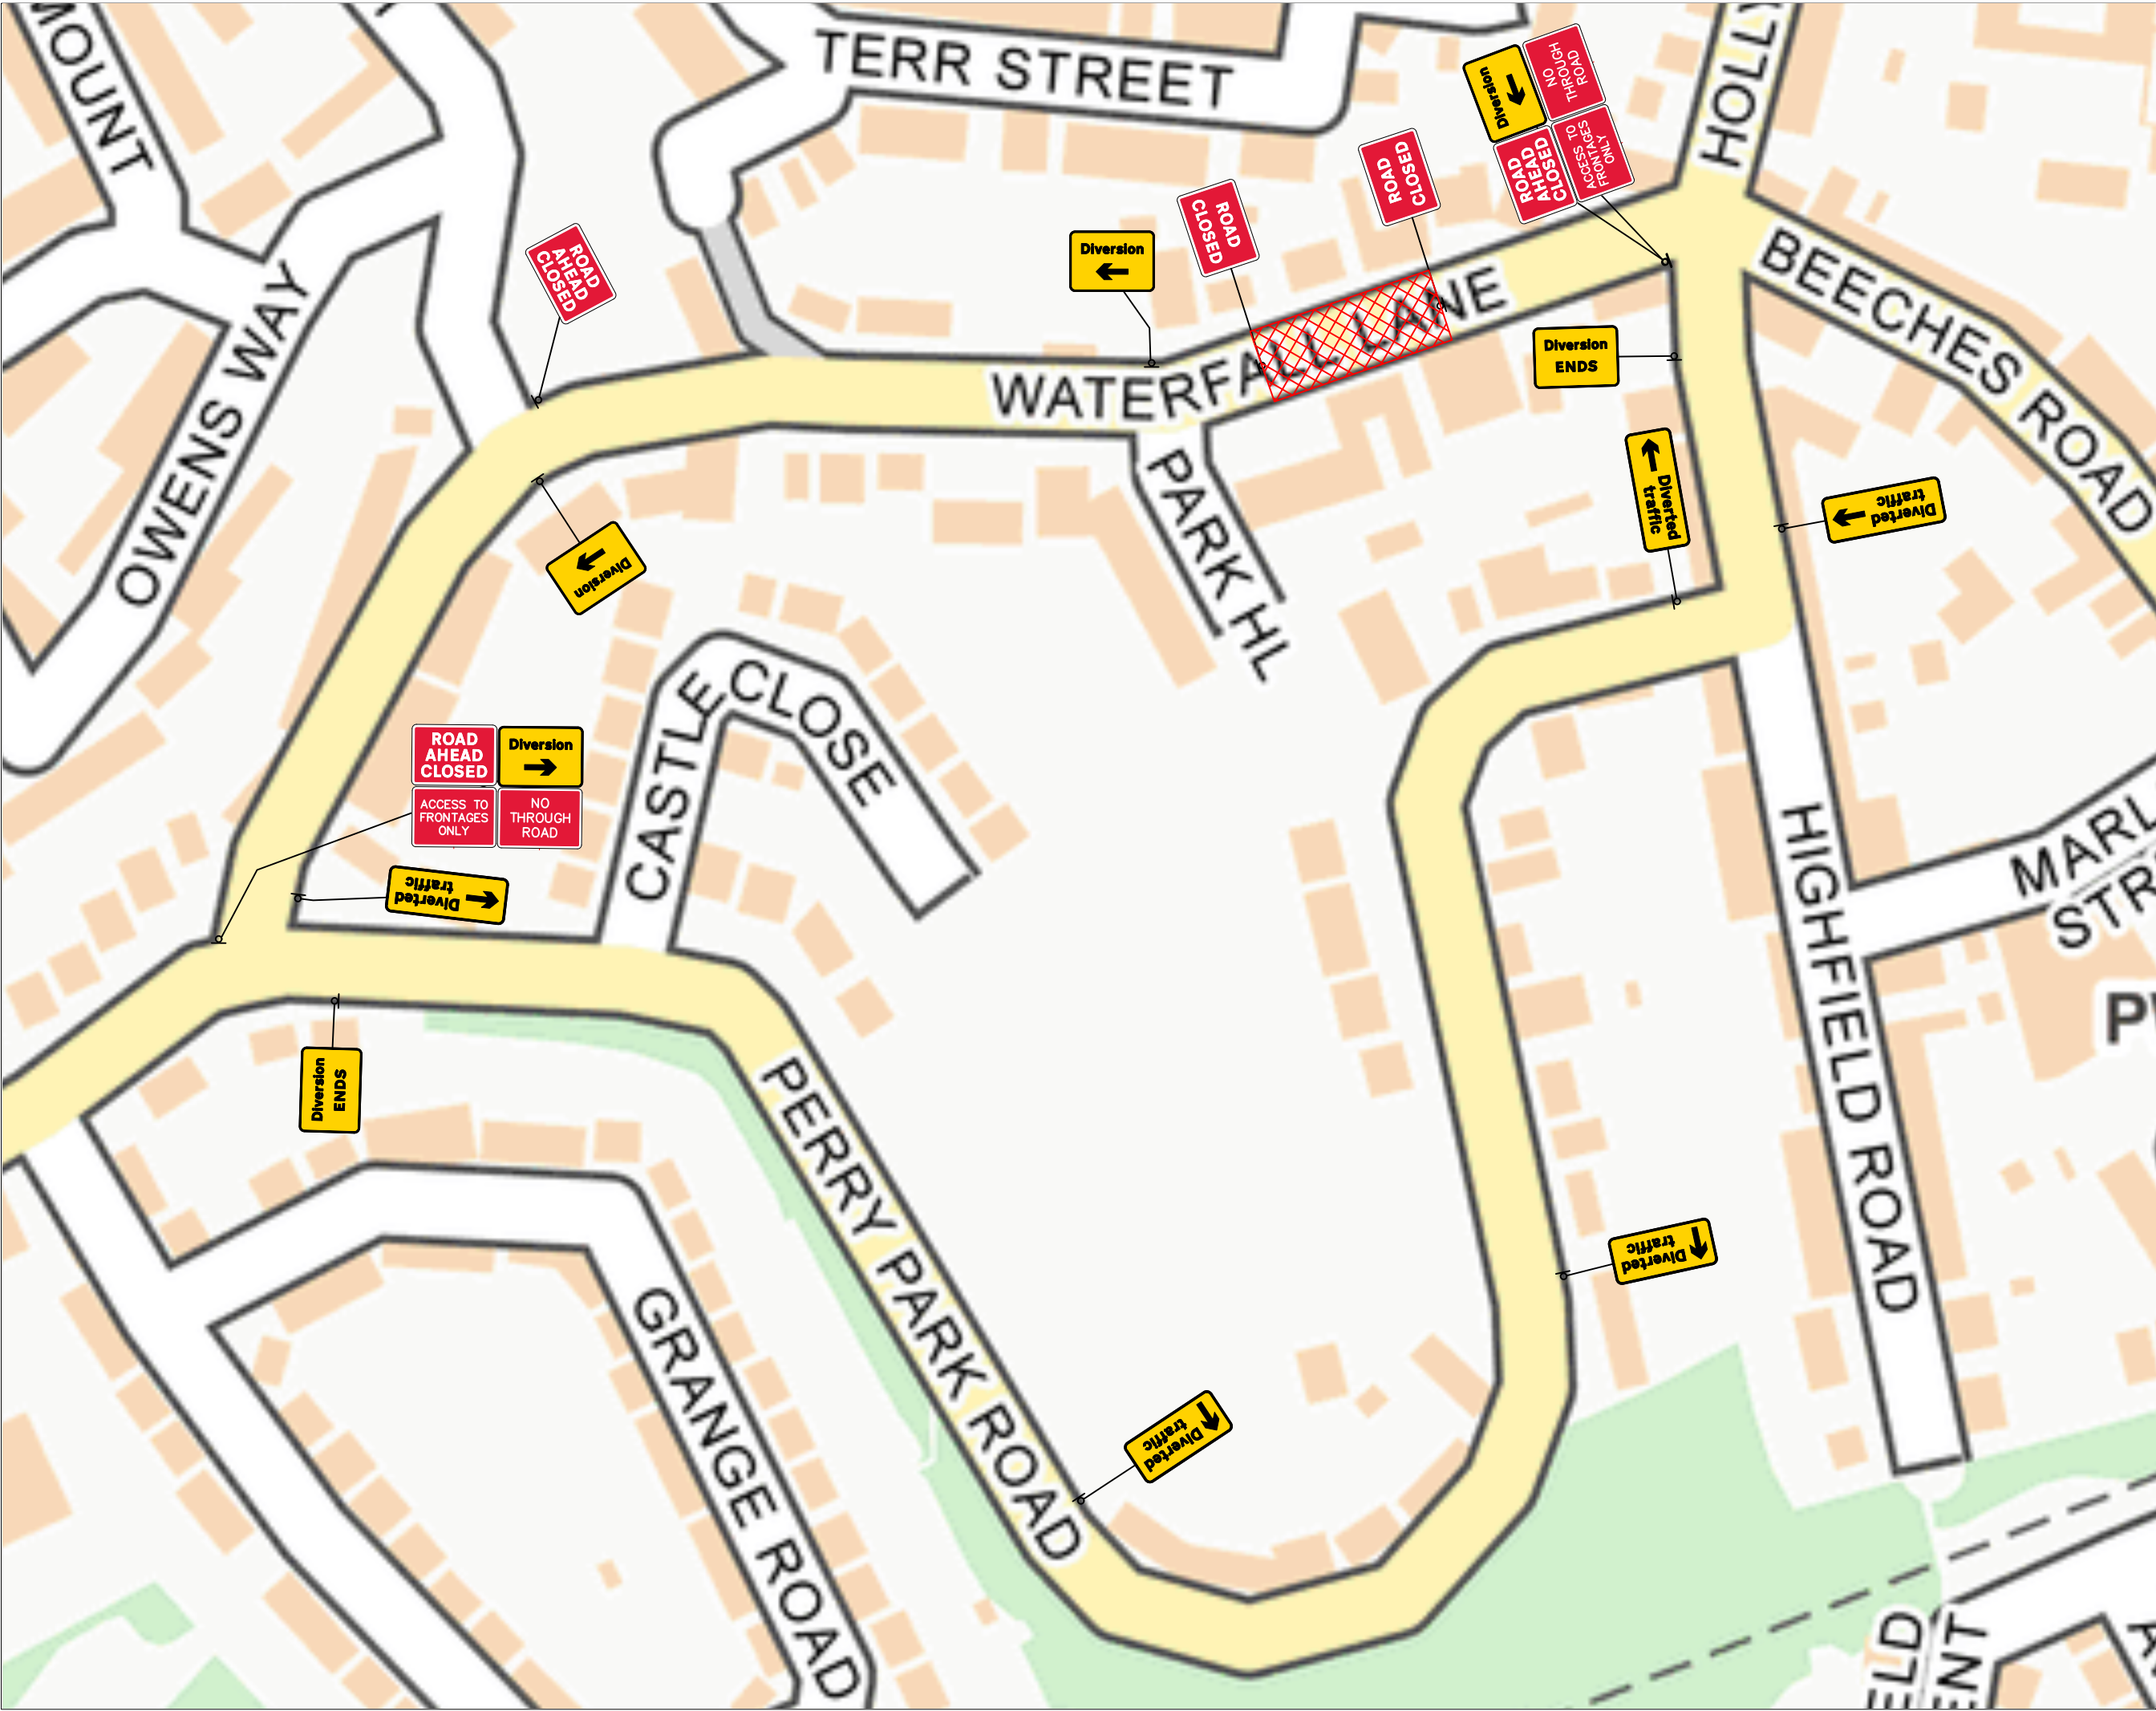

NOTES:
ALL TRAFFIC MANAGEMENT TO BE IN ACCORDANCE WITH 'SAFETY AT STREETWORKS & ROADWORKS' AND THE TSRGD 2016, AND INSTALLATION, MAINTENANCE AND DISMANTLE METHODS MUST COMPLY WITH HEADWAY TRAFFIC MANAGEMENT'S RELEVANT METHOD STATEMENT(S).

Additional Signage

ROAD CLOSED AHEAD

ROAD AHEAD CLOSED

ACCESS TO FRONTAGES ONLY

NO HIGH THROUGH ROAD

NO HIGH THROUGH ROAD

ACCESS TO FRONTAGES ONLY

Cadent to supply and install footway/footpath closure signage accordingly before works can commence.

HEADWAY
TRAFFIC MANAGEMENT

Cadent
Your Gas Network

PROJECT:

**Road Closure
Diversion**

SITE ADDRESS:

**143 Waterfall Lane,
Rowley Regis, B65 0BL**

DRAWN BY:	DATE:
G.Arundel	27/10/2025
CHECKED BY:	OUR REF:
C.Moran	
REF:	REVISION:
	1