




POLE PHASE

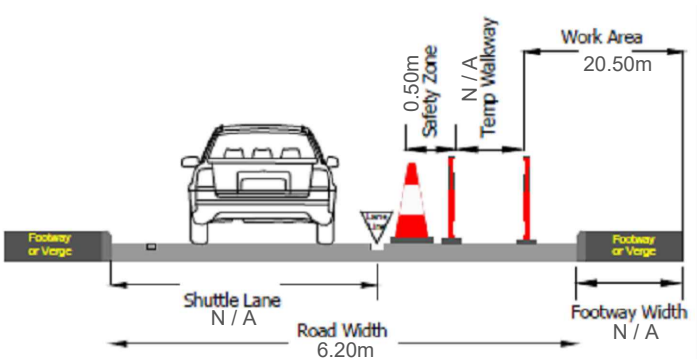

NO PARKING CONES TO BE INSTALLED PRIOR TO WORKS

DEAD END ROAD CLOSURE

SEE ADDITIONAL PEDESTRIAN DIVERSION SIGNAGE REQUIRED WEST OF WORKS

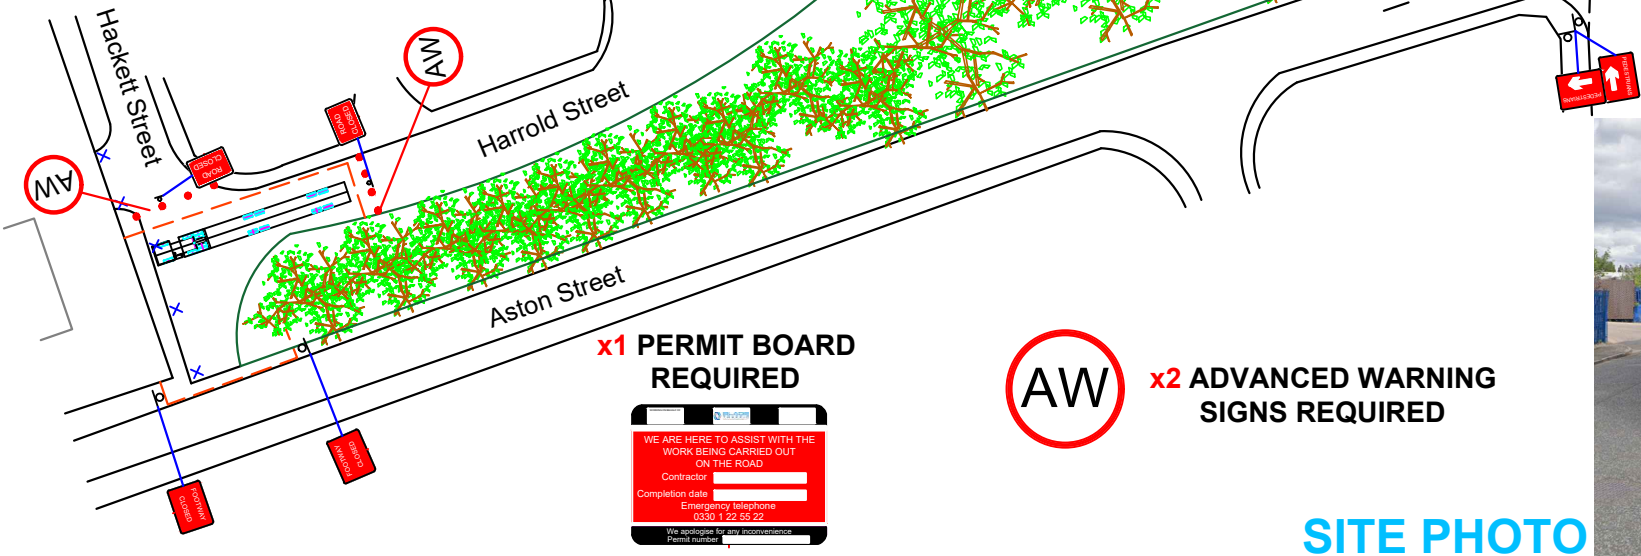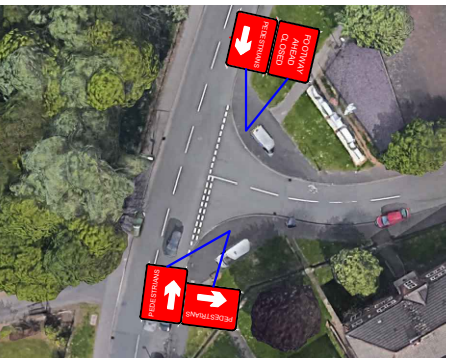

SITE PHOTO



Blade Traffic Management Ltd
Registered Address:
12 Trevor Foster Way
Bradford
BD5 8HB
T: 0330 1 22 55 22
W: www.bladetm.co.uk

Client
WHP Telecoms Ltd
Drawn A.W Date 17.07.25
Checked E.P Issue 1

Site Address Aston Street
Road Name Harrold Street
City / Town Tipton
Post Code DY4 0JD
Site ID 23563
Job Number GR/41019

Speed of Carriageway 20mph
Scheme Road Closure
Sign Frame
Pedestrian Ramp

Notes			
- All temporary traffic management shall be in accordance with Chapter 8 of the Traffic Signs Manual 2013. - All temporary traffic management shall be in accordance with the Traffic Signs Regulations and General Directions 2016. - All temporary traffic management shall conform to the Safety At Street Works and Road Works - A Code Of Practice 2013. - All temporary traffic management sign locations are indicative and are subject to on site approval from the Engineer. - All measurements are taken from Google Maps and are approximate measurements unless a physical site survey has been complete			
	Pedestrian Walkway		Traffic Cones
	Terraplas Walkway		Pedestrian Barrier
	Traffic Light Head		No Parking Cones