


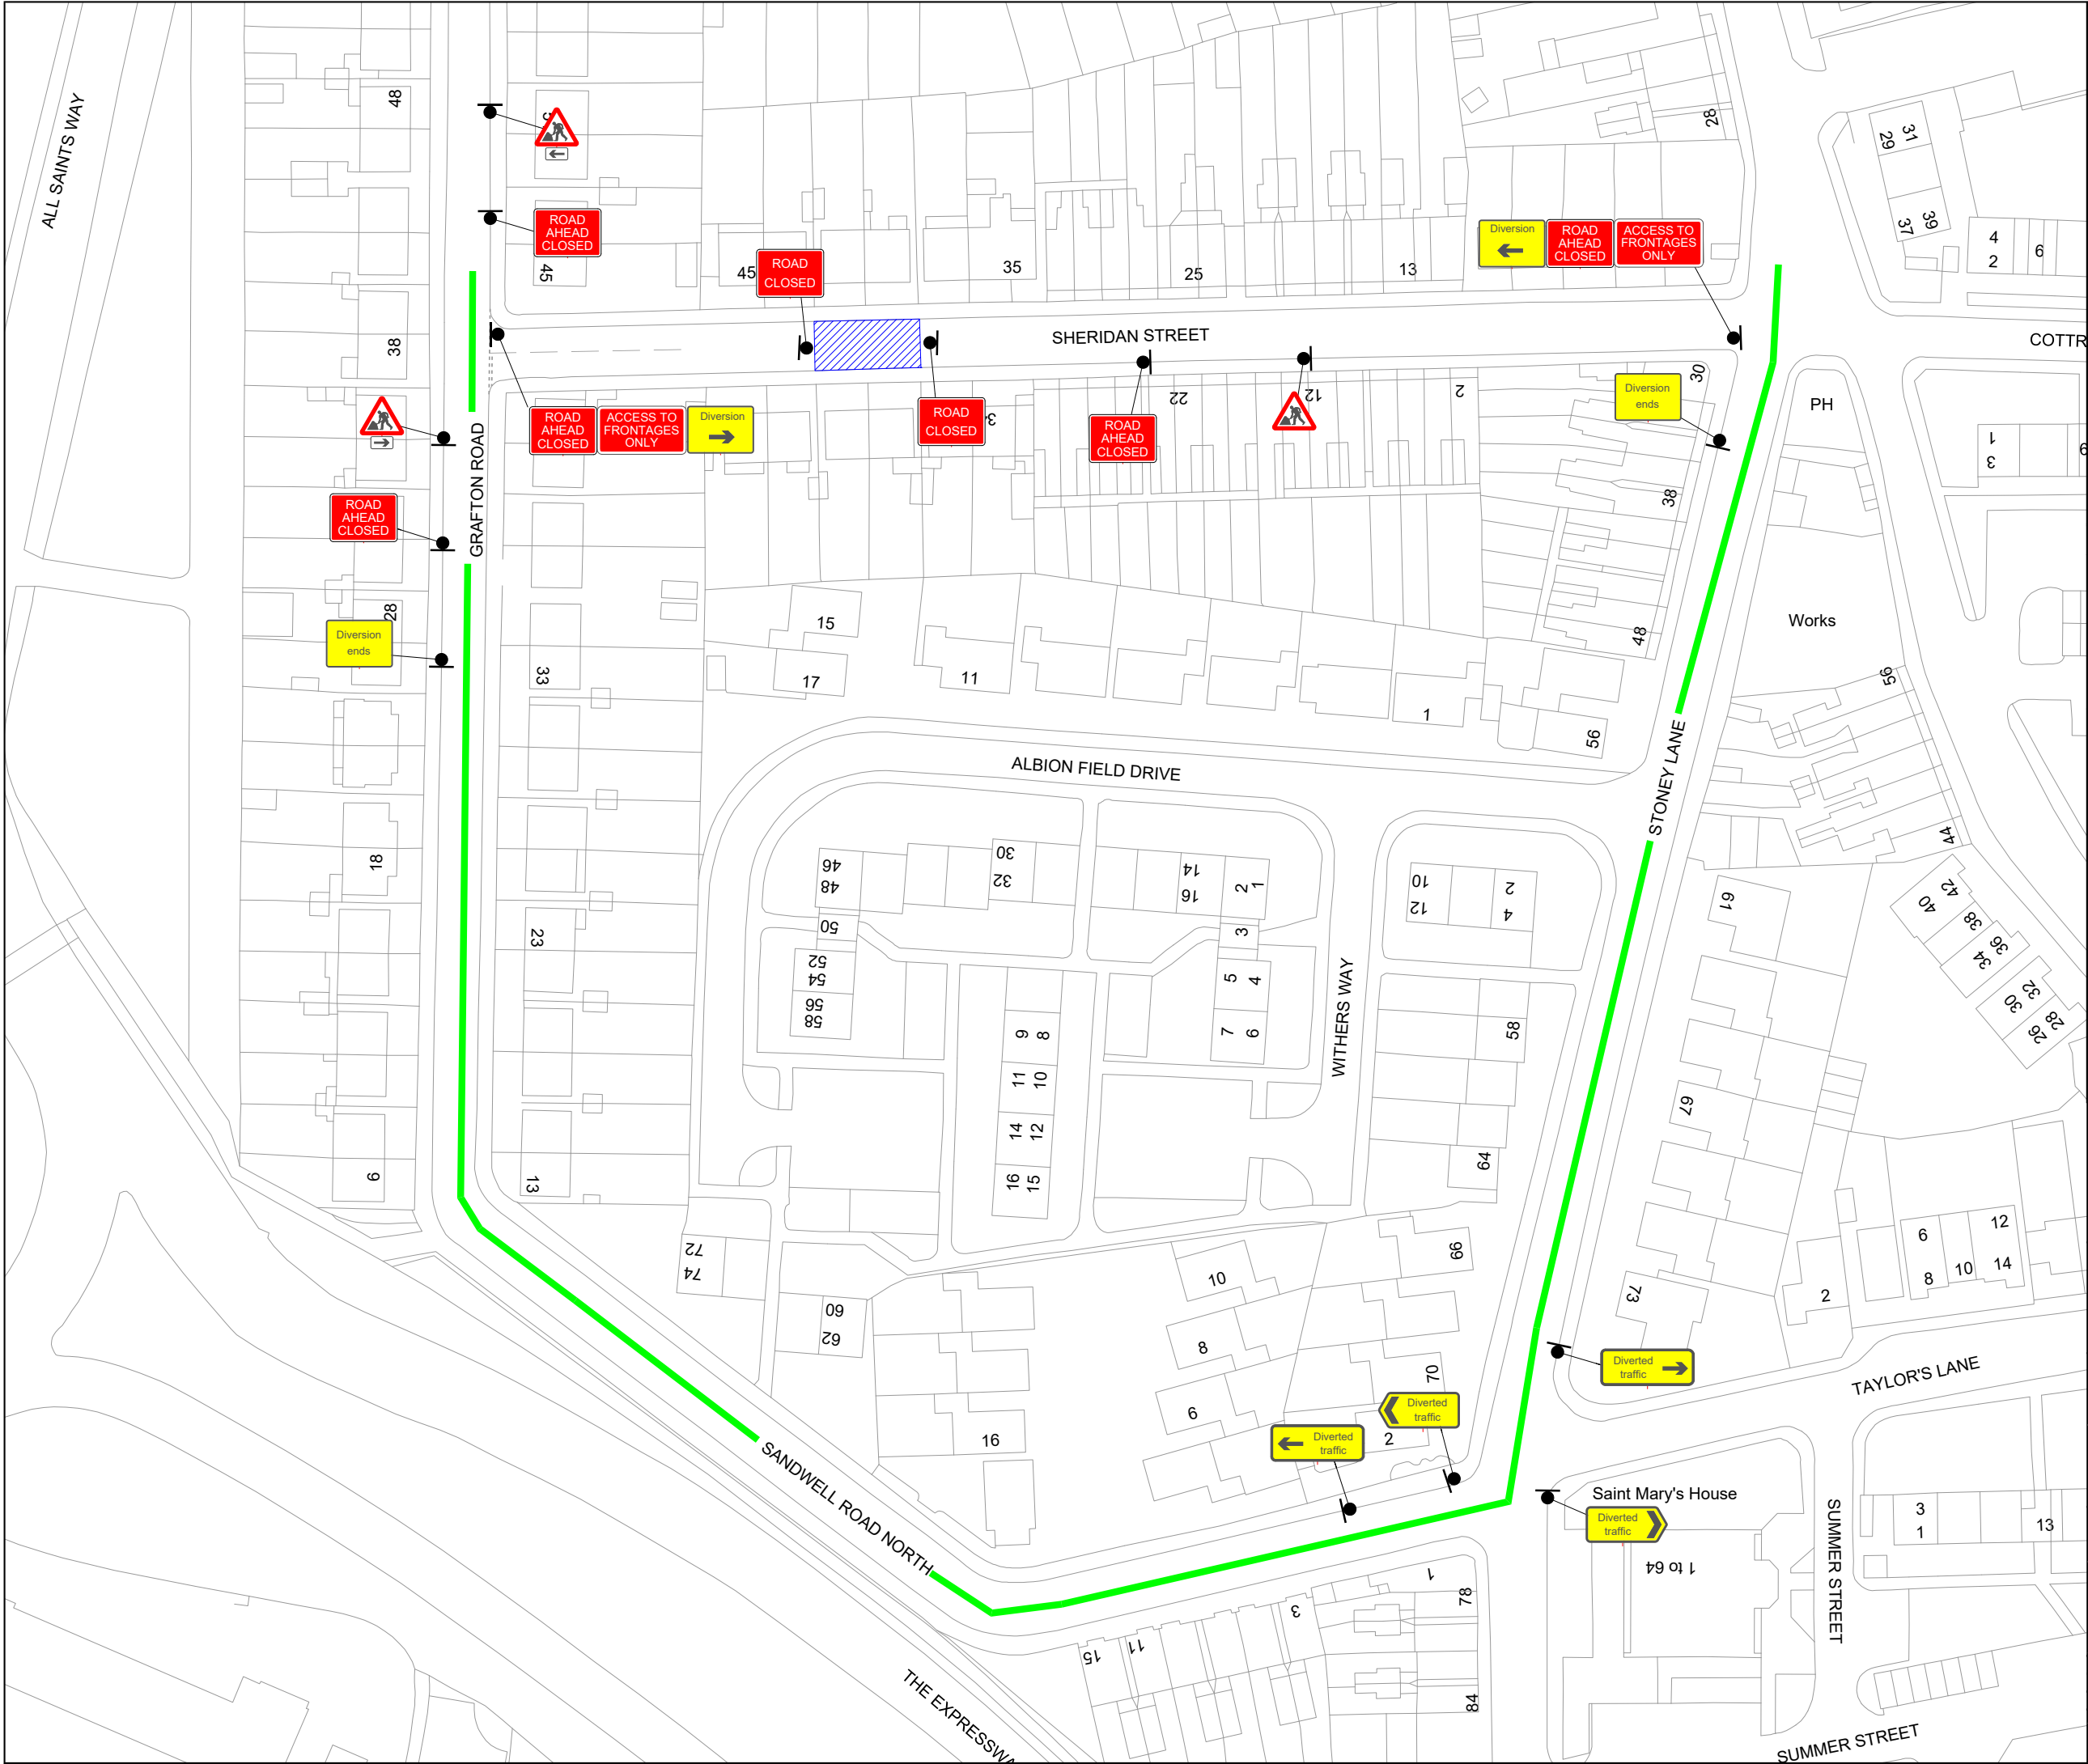

KEY

Cone

Sign

Work area

Diversion route

Sign Count

20

Diversion Route

Clockwise Diversion

Stoney Lane / Sandwell Road North / Grafton Road

Anti-Clockwise Diversion

Grafton Road / Sandwell Road North / Stoney Lane

Min width of sideways safety zone (S)

0.5 m

Min length of longways clearance (L)

0.5 m

Speed of the road

30

Rev	Description	By	Chk	Date
-	-	-	-	-

Revisions

Client:

Project:

Sheridan Street,
West Bromwich, B71 4EF
Grid Ref: (x)400737 ; (y)291845

Title:

Road Closure And Diversion

Design: ACW	Drawn: ACW	Chkd: OP
Date: 12/08/25	Date: 12/08/25	Date: 12/08/25
Scale: A3 - NTS	Status: Proposed	

Drawing No

DTM8910 - 001

Rev:

-