

The Owner/Occupier

My Ref: SS/Newton
Please ask for: Steve Scrivens
Telephone No: 0121 368 1177
Date: 13 November 2025

Dear Sir / Madam

Newton Road / Monksfield Avenue
Proposed Traffic Signalised Junction Scheme.

Funding has been made available through the Community Concerns to improve road safety at Newton Road / Monksfield Avenue junction. Bridge Construction Ltd have been awarded the contract for these works. The work is anticipated to commence on Monday 12th January 2026 and will take approximately 10 weeks to complete.

The works include the installation of new traffic signals with pedestrian crossing facilities which will control traffic through the junction and improve road safety and access for all pedestrians and especially school children walking to schools in the local area (see plan on reverse). There will also be associated infrastructure work including ducting, kerbing, drainage, carriageway surfacing and street lighting works.

Temporary traffic signals and lane closures will be in operation during the works and there may also be some temporary road closures towards the end of the works whilst the carriageway surfacing is carried out. Access to frontages will be maintained throughout the works and during the temporary road closures.

We will endeavour to complete the works with the minimum of disruption that economy of operations and safety will allow. I hope you will appreciate that unfortunately some inconvenience is unavoidable, and your co-operation and patience would be much appreciated.

If you do have any questions about the contents of this letter please do not hesitate to contact me via email at steve_scrivens@sandwell.gov.uk.

Yours faithfully,


S. Scrivens

Steve Scrivens
Senior Engineer – Highway Services

[ILO: UNCLASSIFIED]

Borough Economy

Alan Lunt – Executive Director, Place
Sandwell Council House, Freeth Street, Oldbury, West Midlands. B69 3DE
www.sandwell.gov.uk

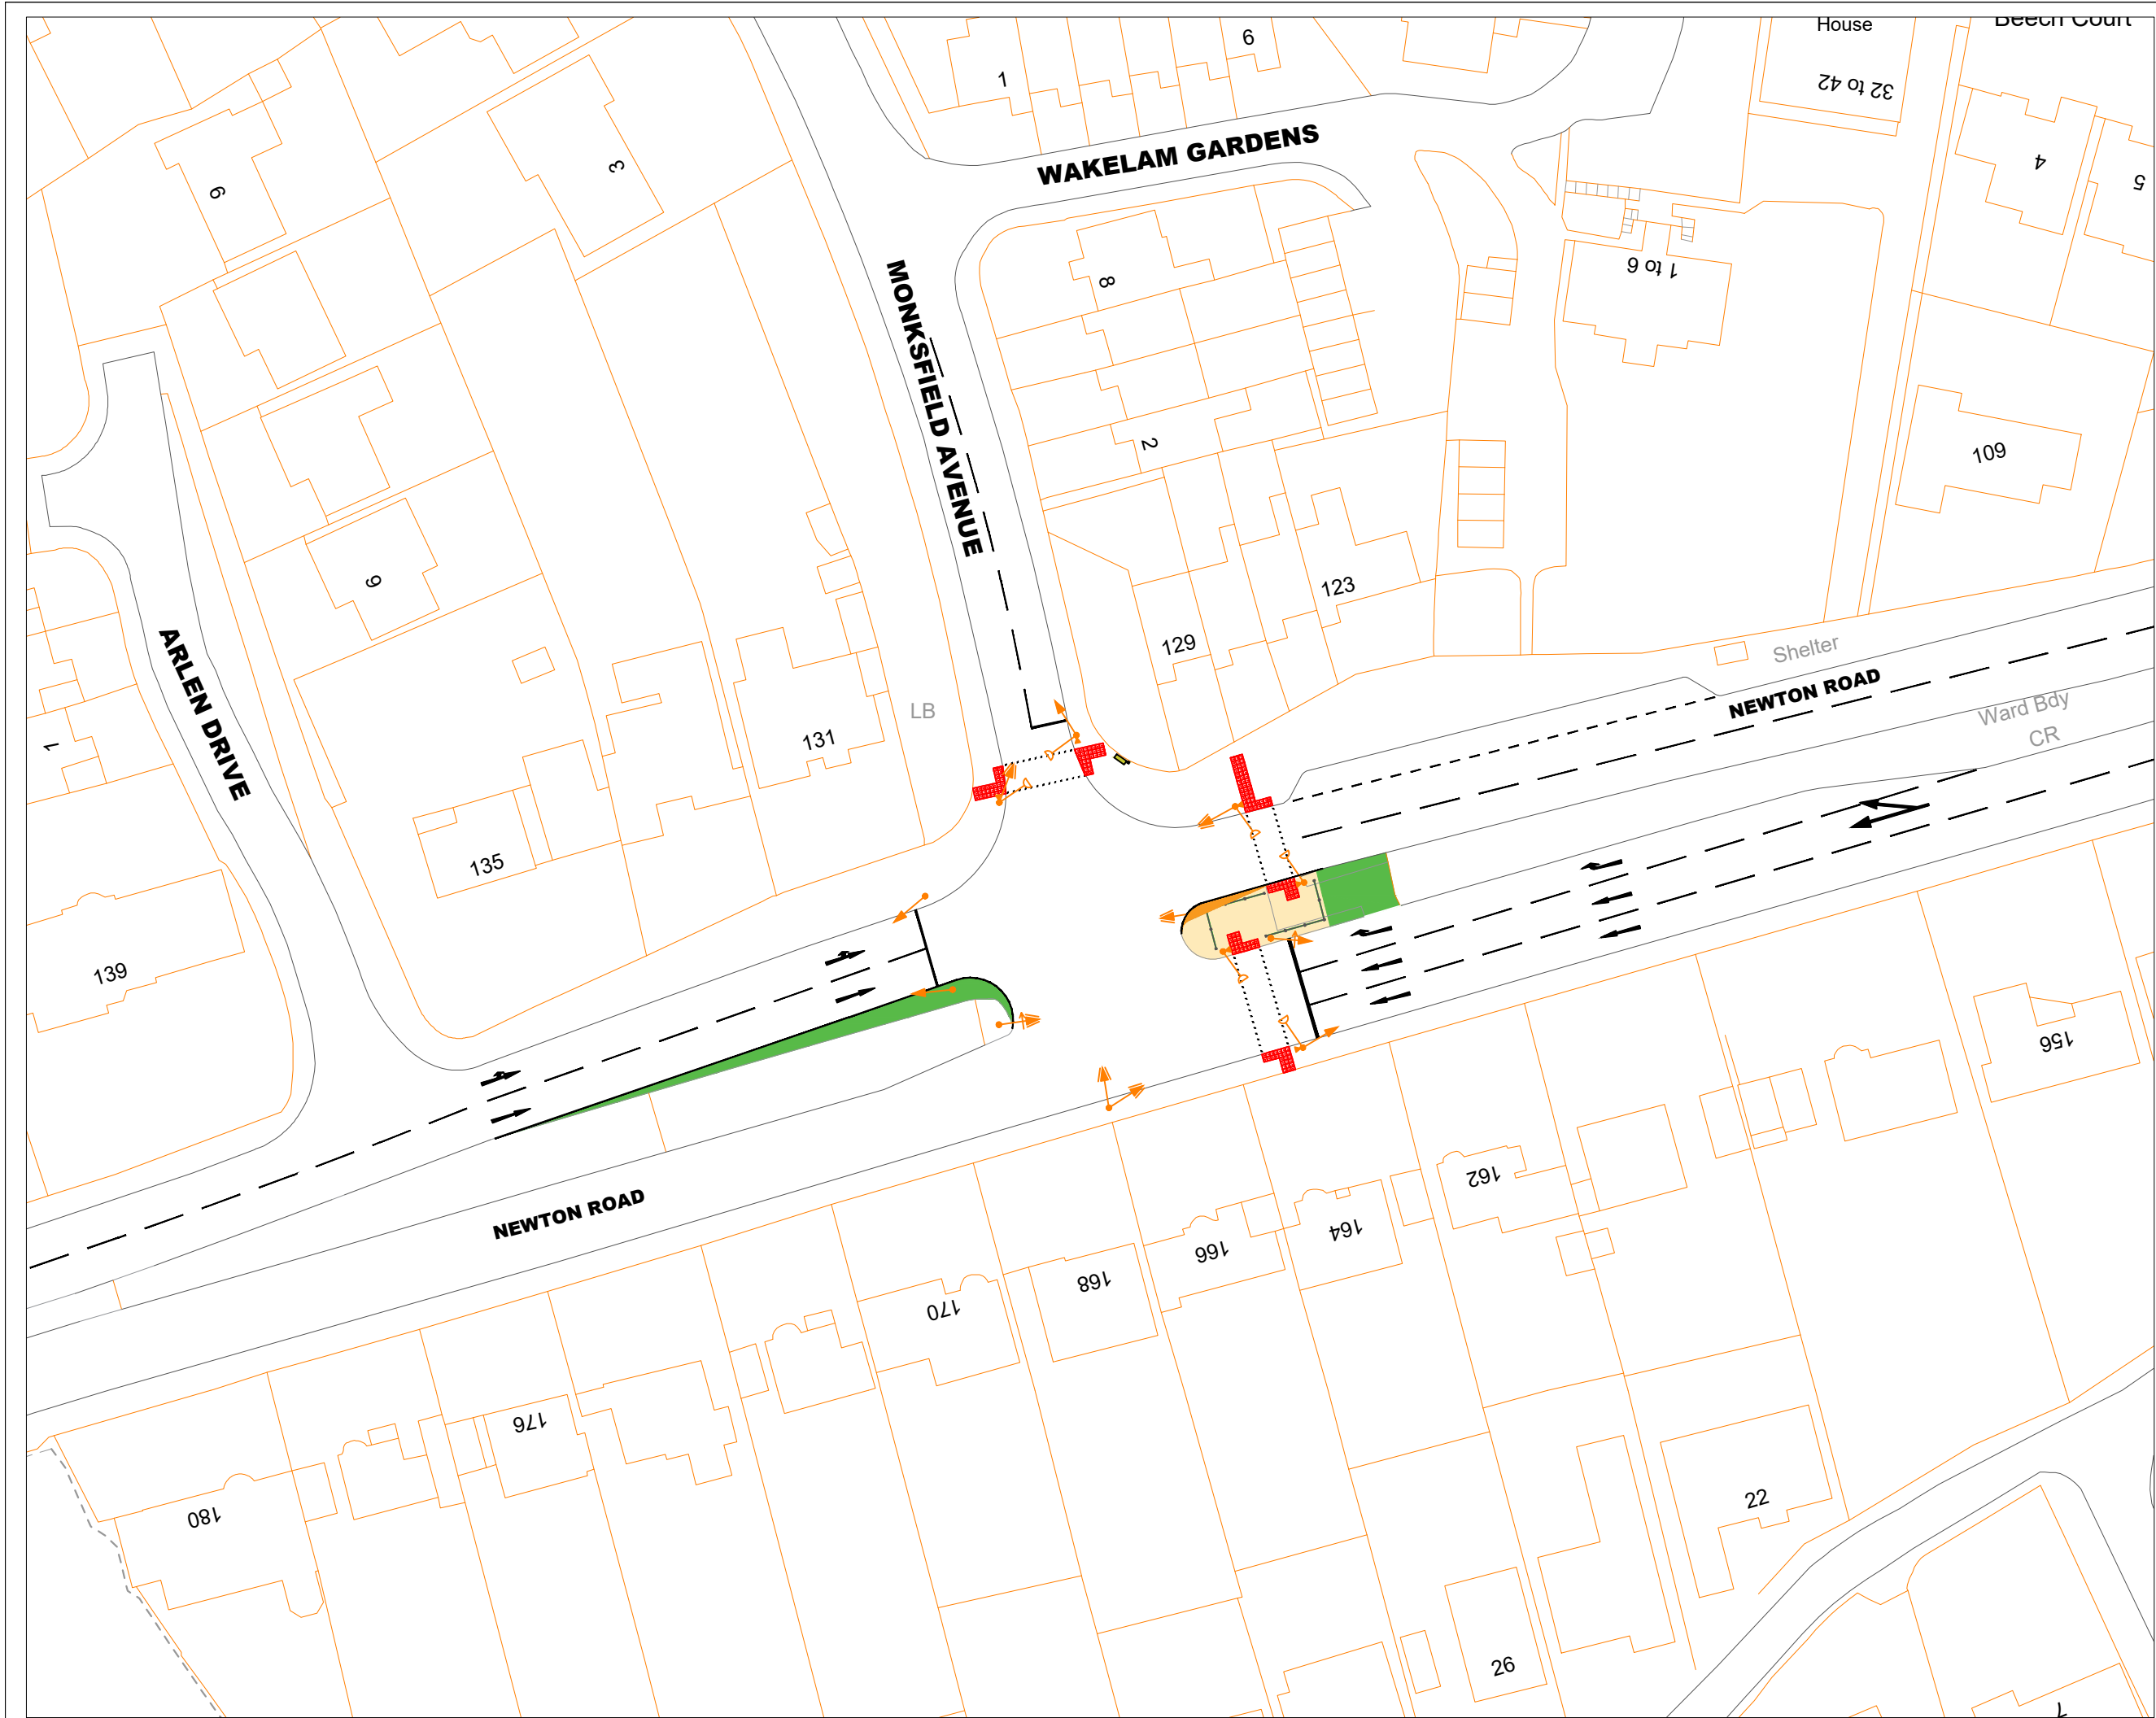

© Crown copyright and database rights 2012
Ordnance Survey Licence No AC0000824500

IMPORTANT
The Contractor will be responsible for setting out the work. All dimensions must be obtained from or checked on site. Figured dimensions to be used in preference to scale.



Highways Network Development & Road Safety Manager.
Simon Chadwick
Oldbury Council House, Freeth Street, Oldbury, B69 3DE.
E-mail: Highways@sandwell.gov.uk

PROJECT
COMMUNITY CONCERN PROJECTS
2025 / 26.

LOCATION
NEWTON ROAD / MONKSFIELD AVENUE
GREAT BARR.

DRAWING TITLE
PROPOSED TRAFFIC SIGNALISED JUNCTION
WITH PEDESTRIAN CROSSINGS

SCALE	Not to scale
-------	--------------

ISSUED BY	Simon Chadwick
-----------	----------------

DATE	November 2025
------	---------------

DRAWN BY	Steve Scrivens
----------	----------------

DRAWING No	57,840 S/3
------------	------------