


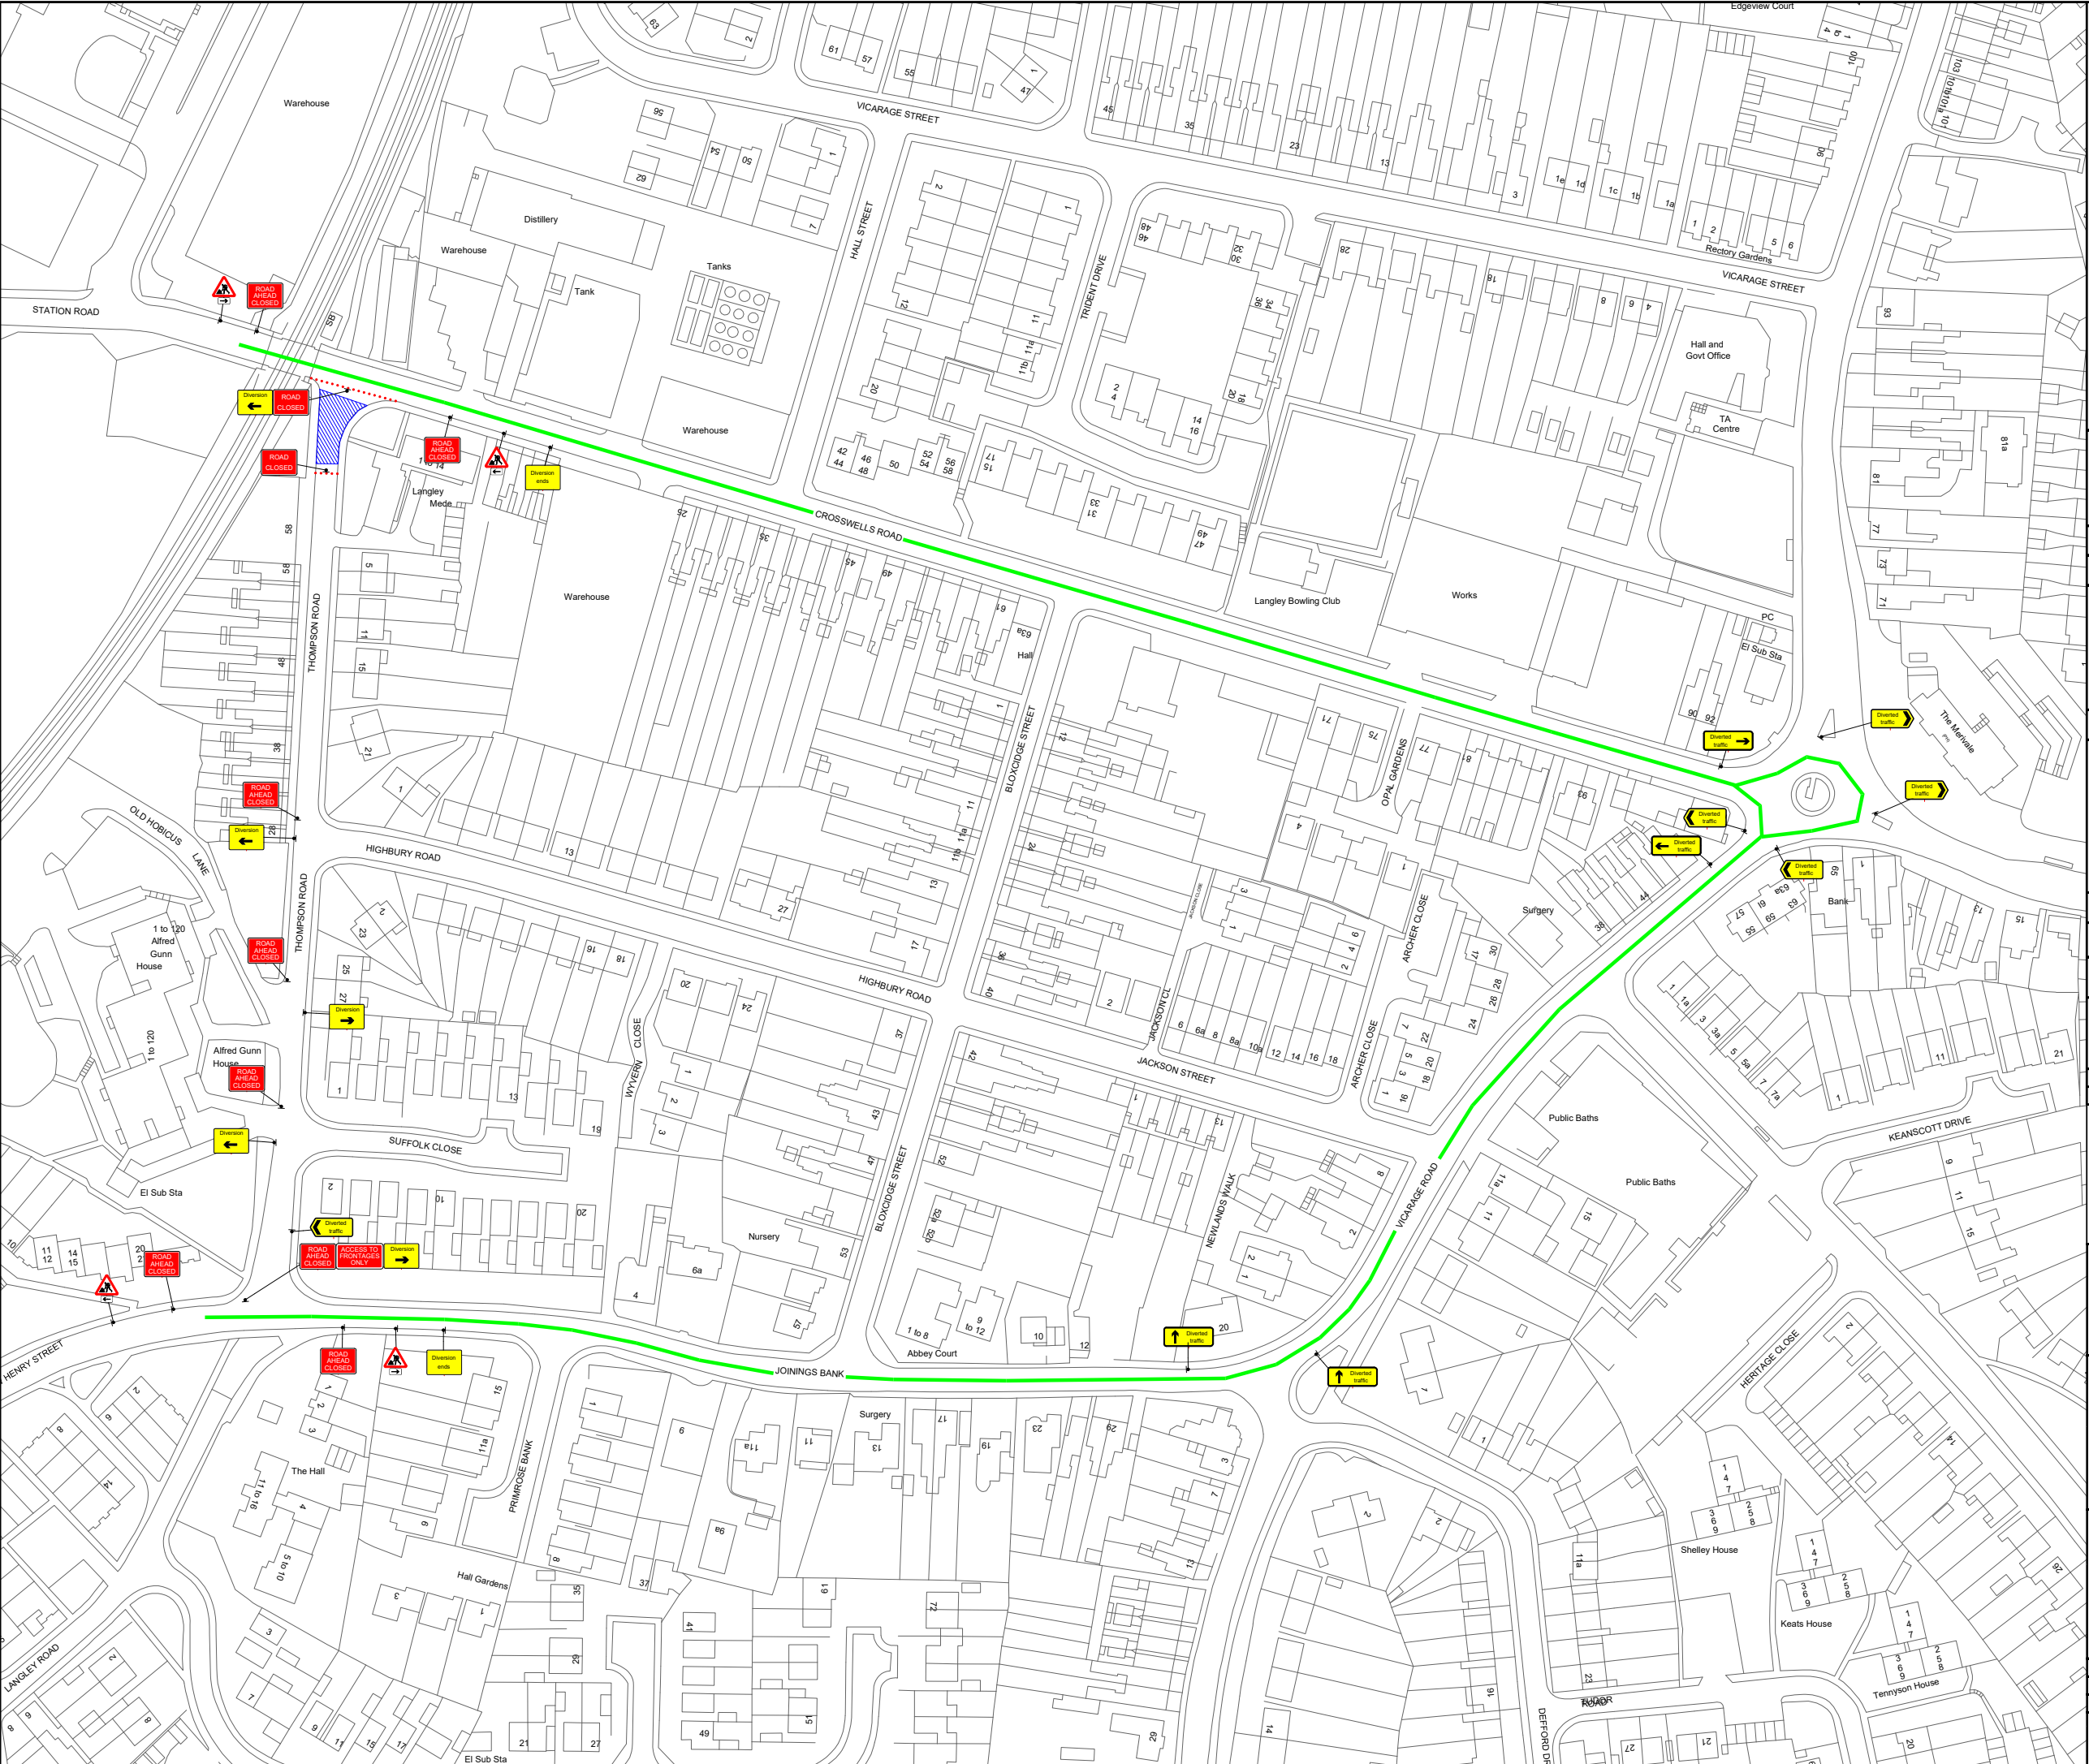

KEY

Cone

Sign

Work area

Diversion route

Sign Count

31

Diversion Route

Clockwise Diversion

Crosswells Road / Vicarage Road / Joinings Bank

Anti-Clockwise Diversion

Joinings Bank / Vicarage Road / Crosswells Road

Min width of sideways safety zone (S)

0.5 m

Min length of longways clearance (L)

0.5 m

Speed of the road

30

Rev	Description	By	Chk	Date
Revisions				

Client:

Project:

Thompson Road, Oldbury, B68 8QD
Grid Ref: (x)399650 ; (y)288156

Title:

Road Closure And Diversion

Design: JJO	Drawn: JJO	Chkd: OP
Date: 17/06/25	Date: 17/06/25	Date: 17/06/25
Scale: A3 - NTS	Status: Proposed	

Drawing No

DTM7190 - 001

Rev:

-