

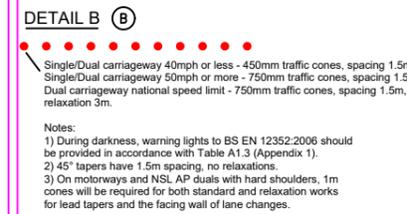


- NOTES:
1. All signs and cones to be in accordance with Chapter 8 new roads and street works a code of practice (Red book)
 2. Works access and egress are indicative, exact locations to be agreed on site.
 3. Safety zones are to be installed as required as shown by the SAFETY ZONE DIMENSIONS BELOW
 4. All signs to be located so as not to obscure signs or objects and should be ballasted near to ground level using sand filled hessian bags or sign straps.
 5. All sign positions are indicative only and must be accurately positioned on site with good visibility and be clear of and obstructions or vegetation at all times.
 6. Drawing not to scale

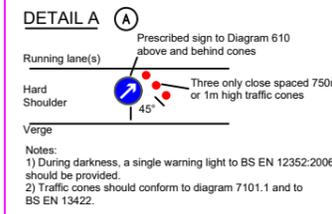

PLEASE CLICK BELOW

<https://www.google.com/maps/d/edit?mid=1qc6Q9nvW8qfzKSUMxs1-FMynVOBcjs&usp=sharing>

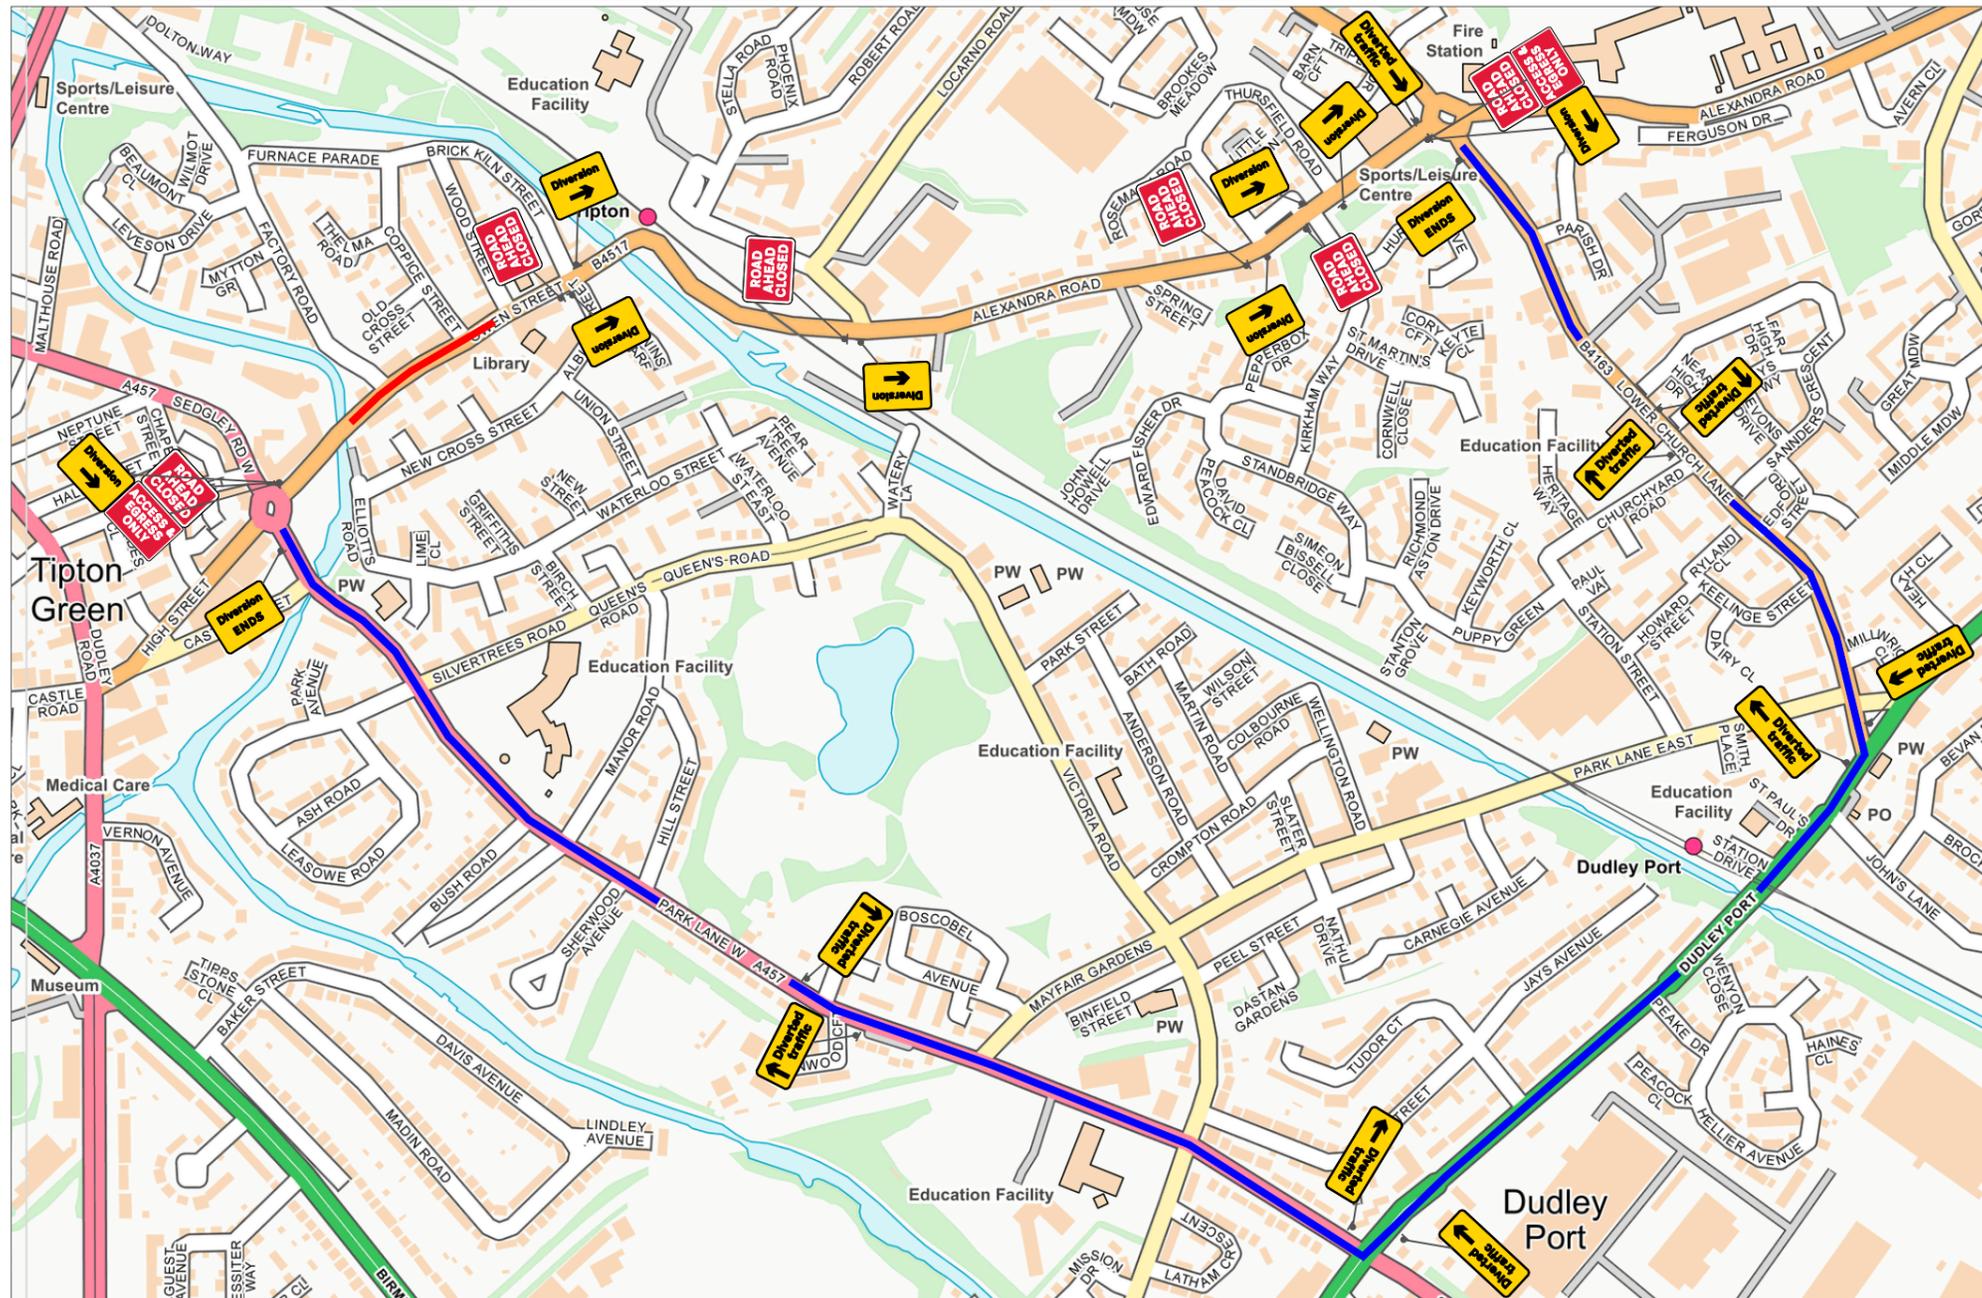

cadrequest@sus.co.uk tmbookings@sus.co.uk

NOTES:

- Traffic sign
 - Cone
 - Work Area
 - Safety Zone
 - Diversion
 - WORKS ACCESS
 - WORKS EXIT
- Works access/egress to be positioned on site for suitability of location

TRAFFIC MANAGEMENT NOTES

ROAD CLOSURE :

NOTES

- 1 All traffic signs shall comply with Chapter 8 of the Traffic Signs Manual
- 2 All traffic management equipment shall be provided by the Contractor, unless otherwise specified.
- 3 All signs shall be positioned so as not to be obscured by any other objects and shall not obstruct any other sign, permanent or temporary as much as is reasonably practicable.
- 4 All traffic signs shall meet the reflectorisation requirements of BS 873 : Part 6 : 1983, Table 1.
- 5 Works Access/Egress to be positioned to suit ongoing works.



SPEED OF ROAD:		
LONGWAYS:	0.5m	
SIDEWAYS:	0.5m	

A	A
B	B
C	C
D	D

CLIENT:



SITE:
51 Owen St, Tipton DY4 8HE

GRID REF: -----

TITLE: ROAD CLOSURE

SCALE AT A3: NTS	DATE:	DRAWN: JB	CHECKED: LS
DWG NO: WMGA260311	REV NO:	001	