


ROAD CLOSURE :

NOTES

- All traffic signs shall comply with Chapter 8 of the Traffic Signs Manual
- All traffic management equipment shall be provided by the Contractor, unless otherwise specified.
- All signs shall be positioned so as not to be obscured by any other objects and shall not obstruct any other sign, permanent or temporary as much as is reasonably practicable.
- All traffic signs shall meet the reflectorisation requirements of BS 873 : Part 6 : 1983, Table 1.
- Works Access/Egress to be positioned to suit ongoing works.

KEY

	Pedestrian Barrier		Traffic signal phase
	Cone		Pedestrian ramp (Fixed to ground)
	Sign		TM Operative
	Portable traffic signal		Marshal
	Work area		No Parking Cones
	Closed area		Temporary Pedestrian Crossing
	Safety Zone		
	Diversion Route		
	Pedestrian Route		

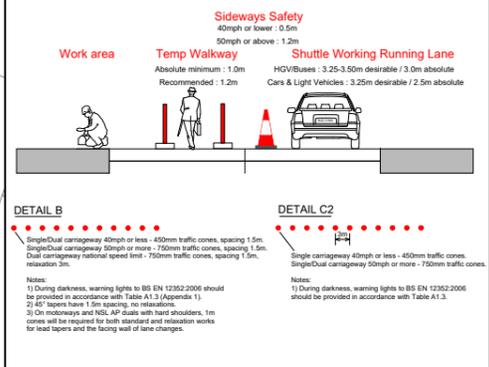

Click Pin and Map for Google Maps link
EASTINGS & NORTHINGS:

402888, 295512



Client

openreach

Works Description

POLING

Address

USRN: 33621020
THE GROVE, YEW TREE, SANDWELL,
WEST MIDLANDS,
WS5 4BY

TM Type


**ROAD CLOSURE DIVERSION
MAINTAINED
21 SIGNS**

Design: J.MCNAMARA	Drawn: J.MCNAMARA	Chkd: M.CARR
Date: 29/09/25	Date: 29/09/25	Date: 29/09/25
Scale: NTS	Status: DRAFT	Revision: N/A

Drawing No

67-1900-0004472 - WGLD9C0B - WALSALL - 51-4000

Qty: 2 Ref: 13.9 Road Closed 1 Mile	
Qty: 1 Ref: 2702 Start of temporary diversion route	
Qty: 1 Ref: 2702 Start of temporary diversion route	
Qty: 2 Ref: 2702 End of temporary diversion route	
Qty: 2 Ref: 573 Direction to hazard left	
Qty: 1 Ref: 573 Direction to hazard right	
Qty: 1 Ref: 645 End panel	
Qty: 6 Ref: 7001 Road works ahead	
Qty: 3 Ref: 7010-FP-13-9 Nature of temporary hazard ahead - Road Ahead Closed	
Qty: 2 Ref: 7010-FP-13-9 Nature of temporary hazard ahead - Road Closed	

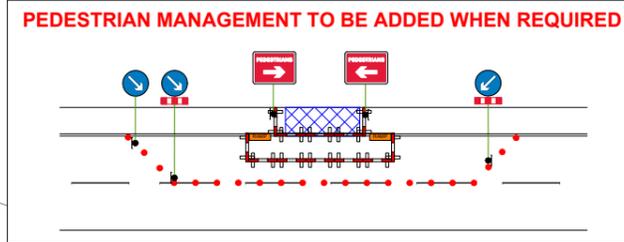

This road will be CLOSED
XX/XX/XX - XX/XX/XX
From XX:XX - XX:XX

Advance warning signs to be installed prior to installation of closure.

Road Speed

20