


This road will be CLOSED
 XX/XX/XX - XX/XX/XX
 From XX:XX - XX:XX


Advance warning signs to be installed prior to installation of closure.

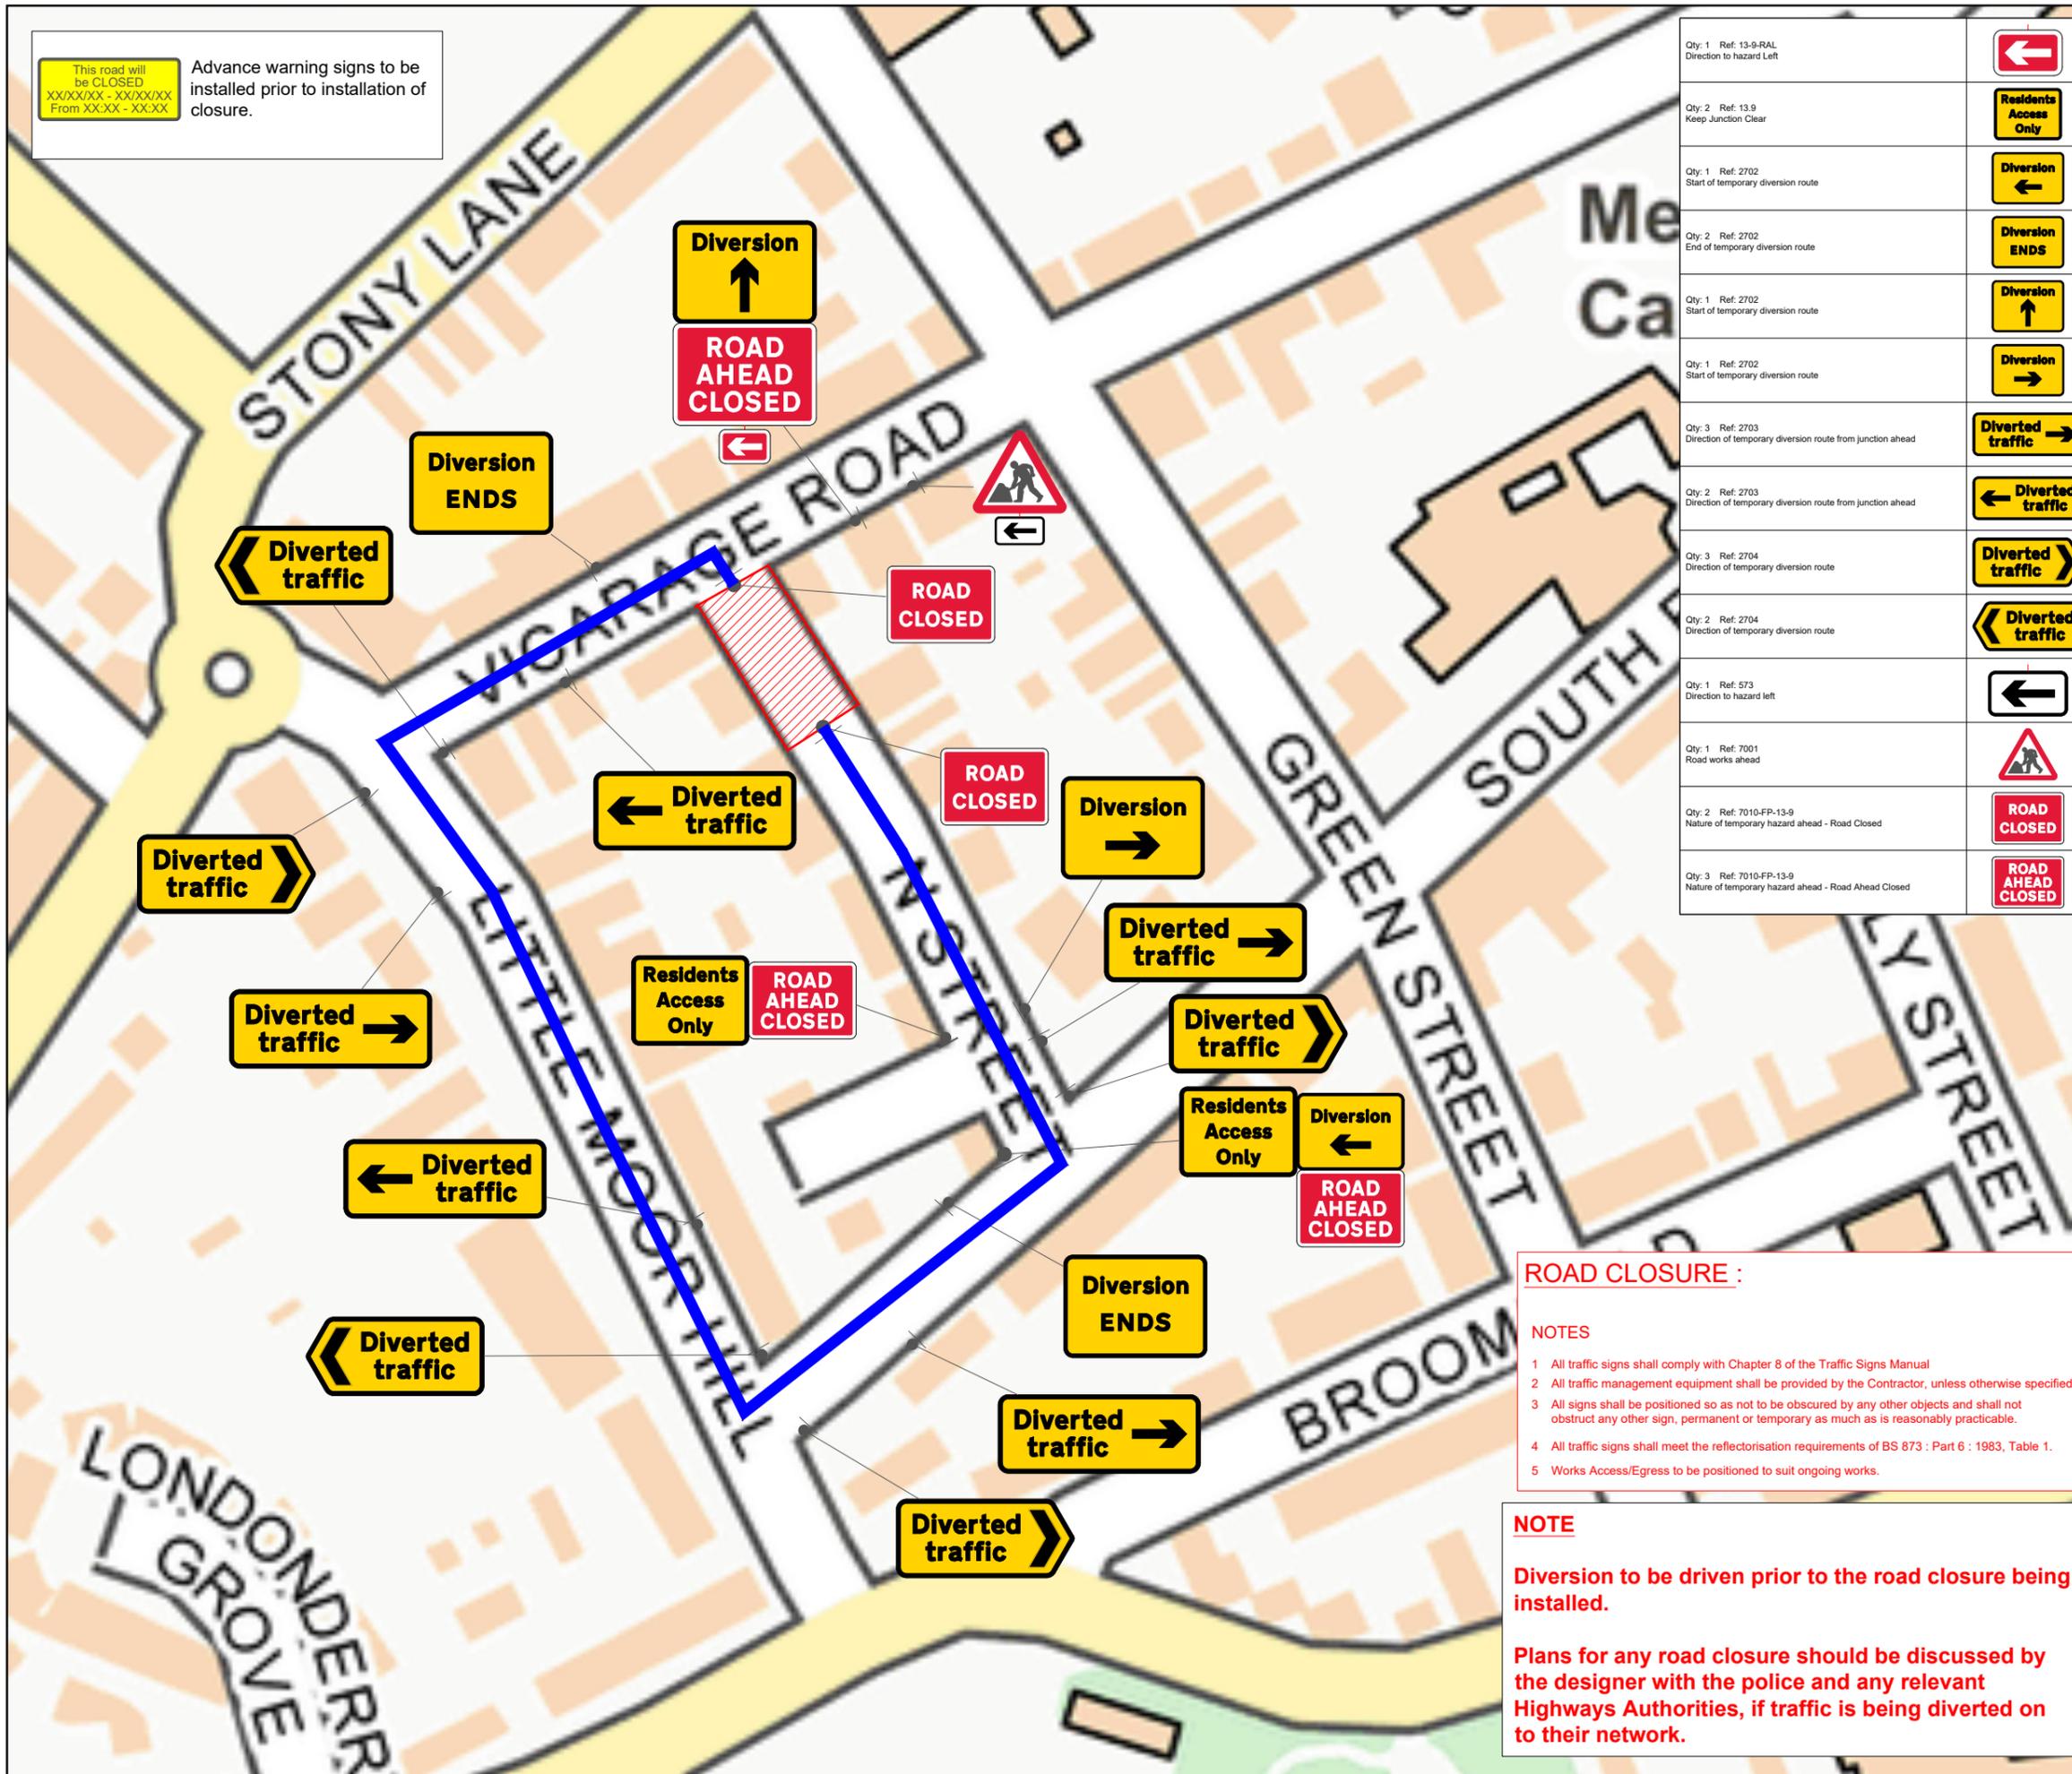

| | |
|--|--|
| Qty: 1 Ref: 13-9-RAL Direction to hazard Left | |
| Qty: 2 Ref: 13.9 Keep Junction Clear | |
| Qty: 1 Ref: 2702 Start of temporary diversion route | |
| Qty: 2 Ref: 2702 End of temporary diversion route | |
| Qty: 1 Ref: 2702 Start of temporary diversion route | |
| Qty: 1 Ref: 2702 Start of temporary diversion route | |
| Qty: 3 Ref: 2703 Direction of temporary diversion route from junction ahead | |
| Qty: 2 Ref: 2703 Direction of temporary diversion route from junction ahead | |
| Qty: 3 Ref: 2704 Direction of temporary diversion route | |
| Qty: 2 Ref: 2704 Direction of temporary diversion route | |
| Qty: 1 Ref: 573 Direction to hazard left | |
| Qty: 1 Ref: 7001 Road works ahead | |
| Qty: 2 Ref: 7010-FP-13-9 Nature of temporary hazard ahead - Road Closed | |
| Qty: 3 Ref: 7010-FP-13-9 Nature of temporary hazard ahead - Road Ahead Closed | |

KEY

| | | | |
|--|-------------------------|--|-----------------------------------|
| | Pedestrian Barrier | | Traffic signal phase |
| | Cone | | Pedestrian ramp (Fixed to ground) |
| | Sign | | TM Operative |
| | Portable traffic signal | | Marshal |
| | Work area | | No Parking Cones |
| | Closed area | | Temporary Pedestrian Crossing |
| | Safety Zone | | |
| | Diversion Route | | |
| | Pedestrian Route | | |

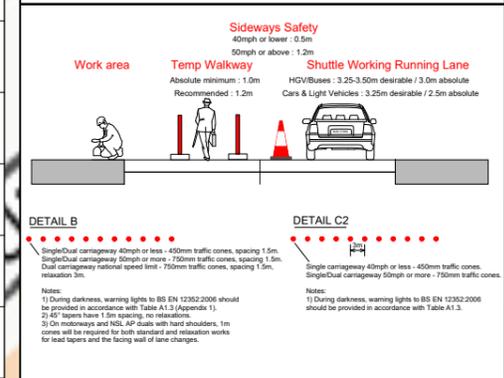

Click Pin and Map for Google Maps link
 EASTINGS & NORTHINGS:
401732, 288414



Client
openreach

Works Description
POLING

Address
 USRN: 33634980
 NORTH STREET, LONDONDERRY,
 SMETHWICK, SANDWELL,
 B67 7DA

TM Type
**ROAD CLOSURE DIVERSION
 25 SIGNS**

| | | |
|--------------------|-------------------|----------------|
| Design: J.MCNAMARA | Drawn: J.MCNAMARA | Chkd: A.B |
| Date: 13/02/26 | Date: 13/02/26 | Date: 13/02/26 |
| Scale: NTS | Status: DRAFT | Revision: N/A |

Drawing No
 67-1900-0010358 - WGRR3R2D -
 SMETHWICK - 51-4000

Road Speed

ROAD CLOSURE :

NOTES

- All traffic signs shall comply with Chapter 8 of the Traffic Signs Manual
- All traffic management equipment shall be provided by the Contractor, unless otherwise specified.
- All signs shall be positioned so as not to be obscured by any other objects and shall not obstruct any other sign, permanent or temporary as much as is reasonably practicable.
- All traffic signs shall meet the reflectorisation requirements of BS 873 : Part 6 : 1983, Table 1.
- Works Access/Egress to be positioned to suit ongoing works.

NOTE

Diversion to be driven prior to the road closure being installed.

Plans for any road closure should be discussed by the designer with the police and any relevant Highways Authorities, if traffic is being diverted on to their network.