

What3words ///opera.melt.chips



- KEY**
- Pedestrian Barrier
 - Cone
 - Sign
 - Work area
 - Closed area
 - Diversion route
 - Pedestrian route

DETAIL B

Single/Dual carriageway 50mph or less - 1m traffic cones, spacing 1.5m.
 Single/Dual carriageway 50mph or more - 1m traffic cones, spacing 1.5m.
 Dual carriageway national speed limit - 1m traffic cones, spacing 1.5m, relaxation 3m.

Notes:

- 1) During darkness, warning lights to BS EN 12352:2008 should be provided in accordance with Table A1.3 (Appendix 1).
- 2) 45' layers have 1.5m spacing, no relaxations.
- 3) On motorways and NLE AP duals with hard shoulders, 1m cones will be required for both standard and relaxation works for lead tapers and the facing wall of lane changes.

DETAIL C2

Single carriageway 40mph or less - 1m traffic cones.
 Single/Dual carriageway 50mph or more - 1m traffic cones.

Notes:



- 1) During darkness, warning lights to BS EN 12352:2008 should be provided in accordance with Table A1.3.

NOTE

Minimum 3m running lane to be maintained at all times.

NOTE

Sign locations to be risk assessed on site due to insufficient room on footway.

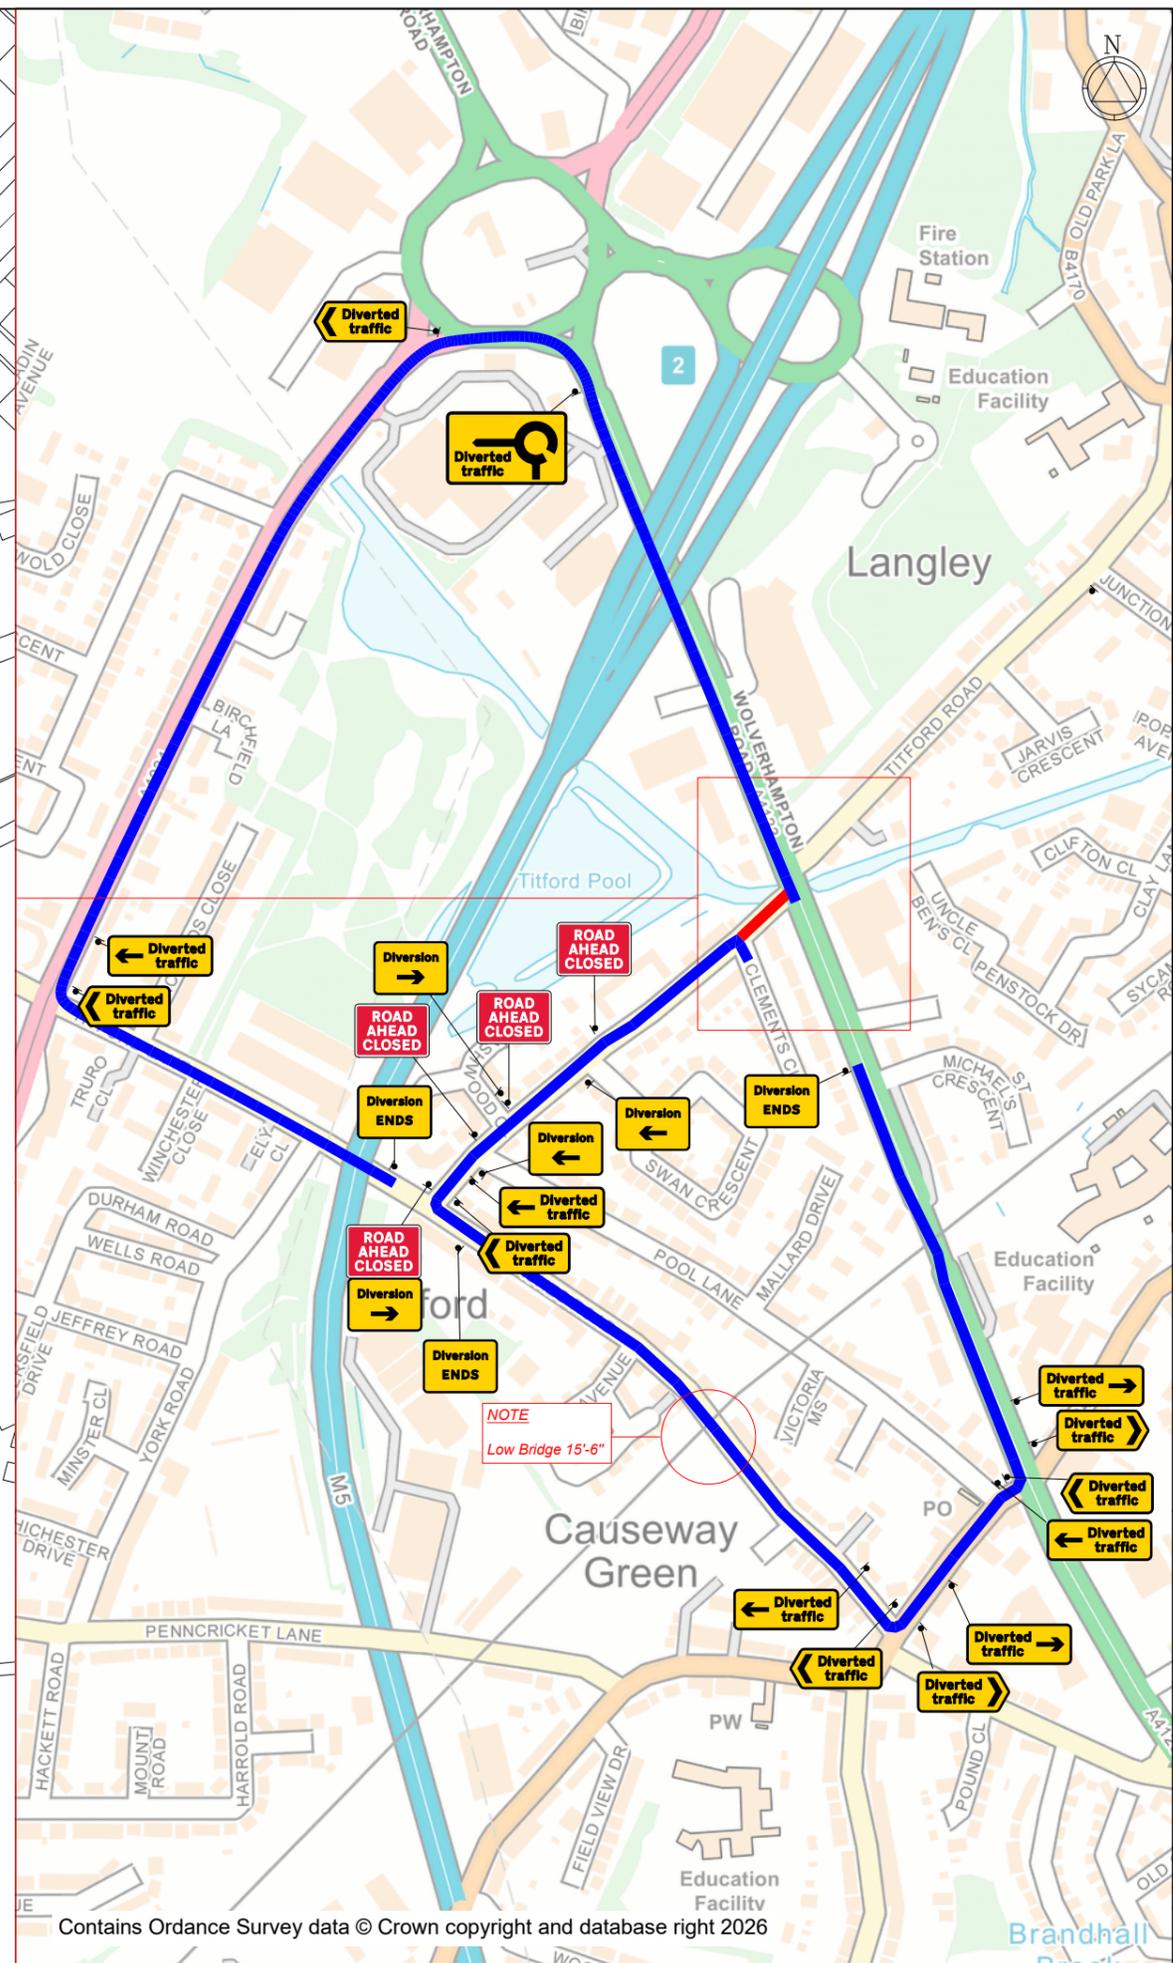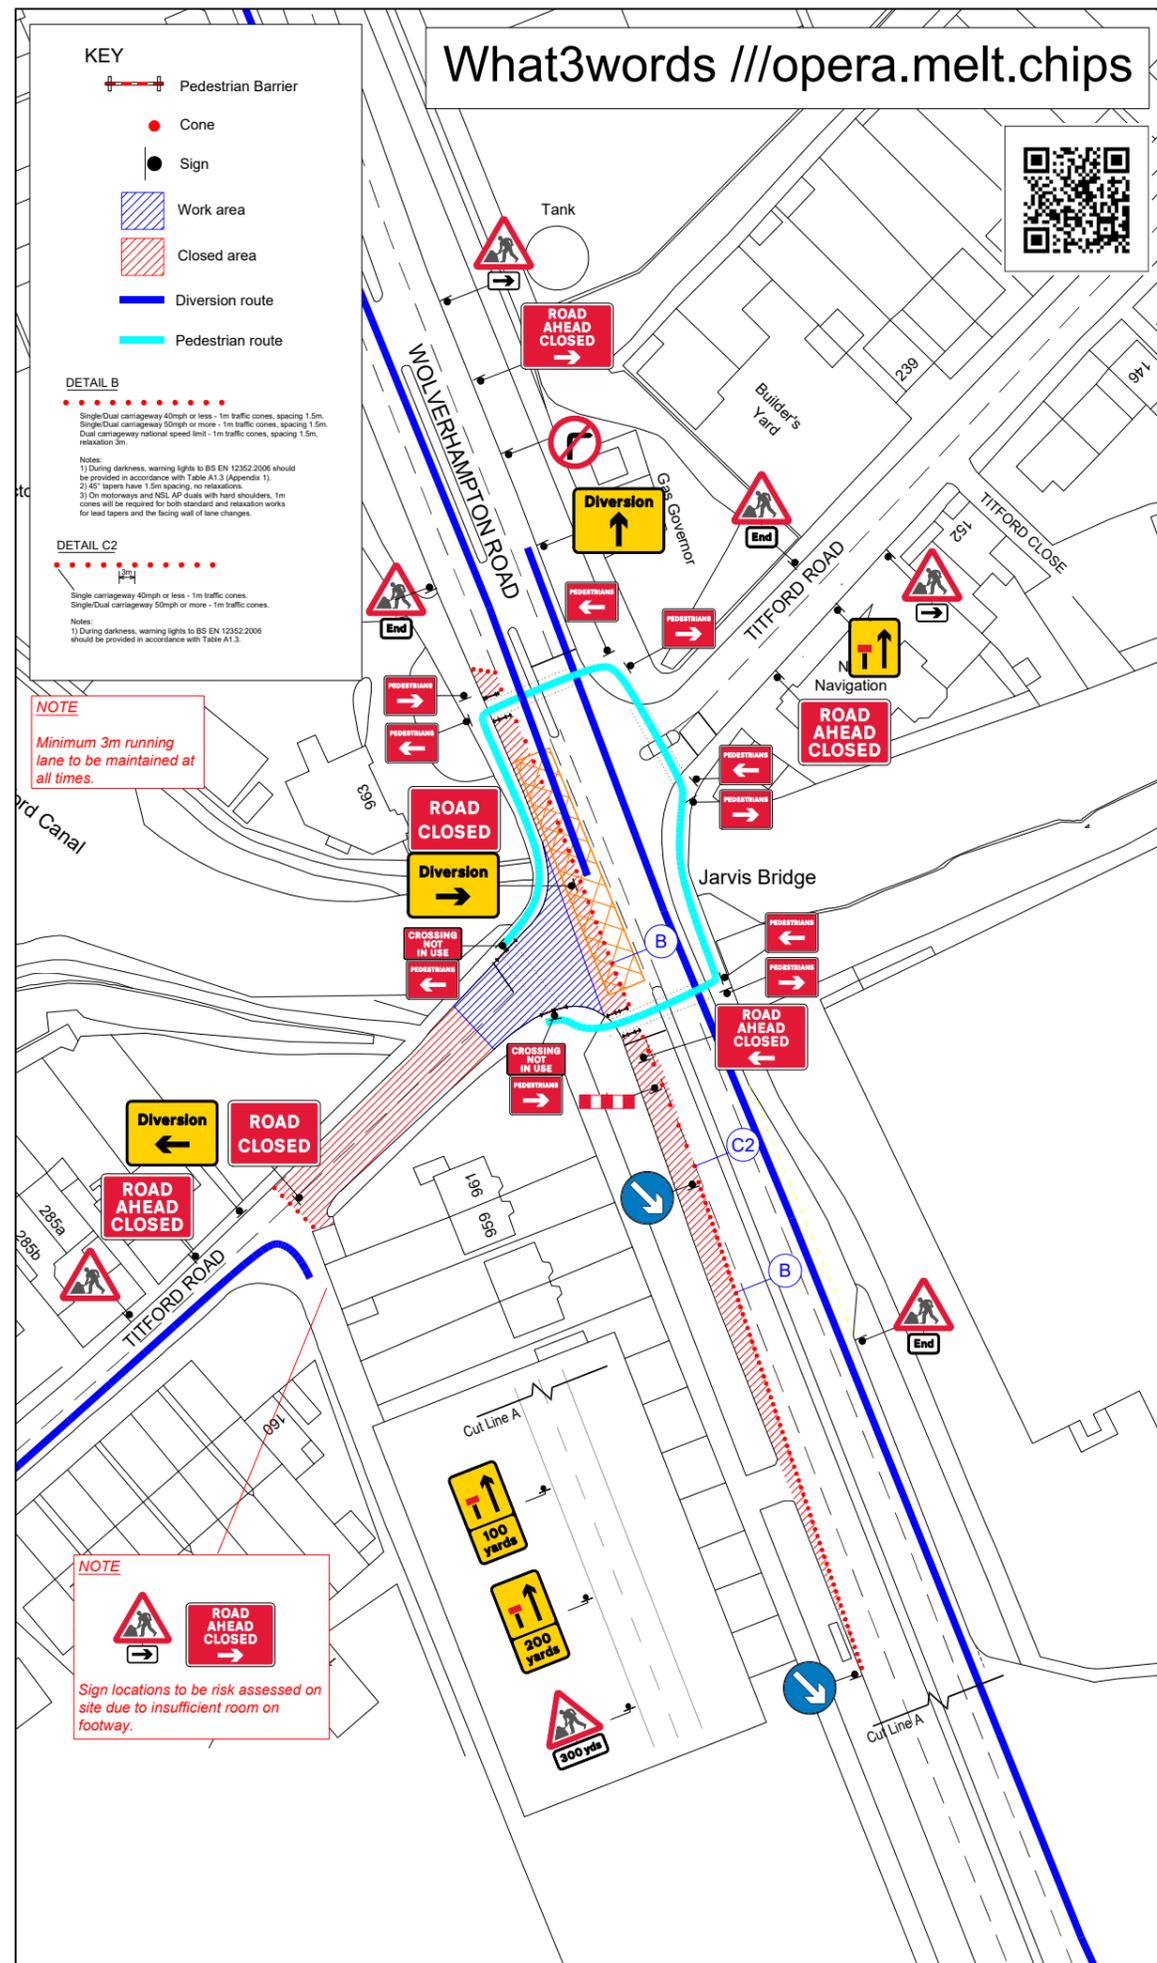

KIT LIST

Qty 1 Ref: 13-57010	ROAD CLOSED LEFT	
Qty 4 Ref: 13-57010	ROAD CLOSED LEFT	
Qty 3 Ref: 2702	Start of temporary diversion route	
Qty 3 Ref: 2702	Start of temporary diversion route	
Qty 1 Ref: 2702	Start of temporary diversion route	
Qty 3 Ref: 2702	End of temporary diversion route	
Qty 4 Ref: 2702	Direction of temporary diversion route from junction ahead	
Qty 5 Ref: 2704	Direction of temporary diversion route	
Qty 2 Ref: 2704	Direction of temporary diversion route	
Qty 1 Ref: 2705	Direction of temporary diversion route	
Qty 1 Ref: 572	Distance ahead to hazard	
Qty 5 Ref: 573	Direction to hazard right	
Qty 2 Ref: 610	None right	
Qty 1 Ref: 612	No right turn	
Qty 3 Ref: 945	End panel	
Qty 10 Ref: 1001	Road works ahead	
Qty 2 Ref: 1010-PP-13-9	Notice of temporary hazard ahead - Road Closed	
Qty 6 Ref: 1010-PP-13-9	Notice of temporary hazard ahead - Road Ahead Closed	
Qty 2 Ref: 1016	Crossing not in use (sign for pedestrian)	
Qty 5 Ref: 1016	Pedestrian diversion Right	
Qty 5 Ref: 1016	Pedestrian diversion Left	
Qty 1 Ref: 1105	Lane closure barrier	
Qty 1 Ref: 1002.1	Temporary lane availability	
Qty 1 Ref: 1002.1	Temporary lane availability	

Rev	Description	Revisions	By	Chkd	Date

Client
nationalgrid

Project
 Wolverhampton Road Jnc Titford Road,
 Sandwell, B69 4QE
 Grid Ref: 398806 , 287814

Title
 Lane 1 Closure with
 Road Closure & Diversion



Design: AW	Drawn: HJS	Chkd: AW
Date: 12/03/26	Date: 12/03/26	Date: 12/03/26
Scale: NTS @ A3	Status:	
Drawing No		Rev:
49493.002		