

What3words ///intend.guides.charge



NOTE
Sign locations to be risk assessed on site due to private property

NOTE
Sign locations to be risk assessed on site due to private property

KEY

- Pedestrian Barrier
- Cone
- Sign
- ▨ Work area
- ▨ Closed area
- Diversion route
- Pedestrian route

DETAIL B

Single/Dual carriageway 40mph or less - 1m traffic cones, spacing 1.5m.
 Single/Dual carriageway 50mph or more - 1m traffic cones, spacing 1.5m.
 Dual carriageway national speed limit - 1m traffic cones, spacing 1.5m, relaxation 1m.

Notes:



- 1) During darkness, warning lights to BS EN 12352:2006 should be provided in accordance with Table A1.3 (Appendix 1).
- 2) 60° tapers have 1.5m spacing, no relaxations.
- 3) On motorways and NSL AP Quads with hard shoulders, 1m cones will be required for both standard and relaxation works for lead tapers and the facing wall of lane changes.

DETAIL C2

Single carriageway 40mph or less - 1m traffic cones.
 Single/Dual carriageway 50mph or more - 1m traffic cones.

Notes:

- 1) During darkness, warning lights to BS EN 12352:2006 should be provided in accordance with Table A1.3.

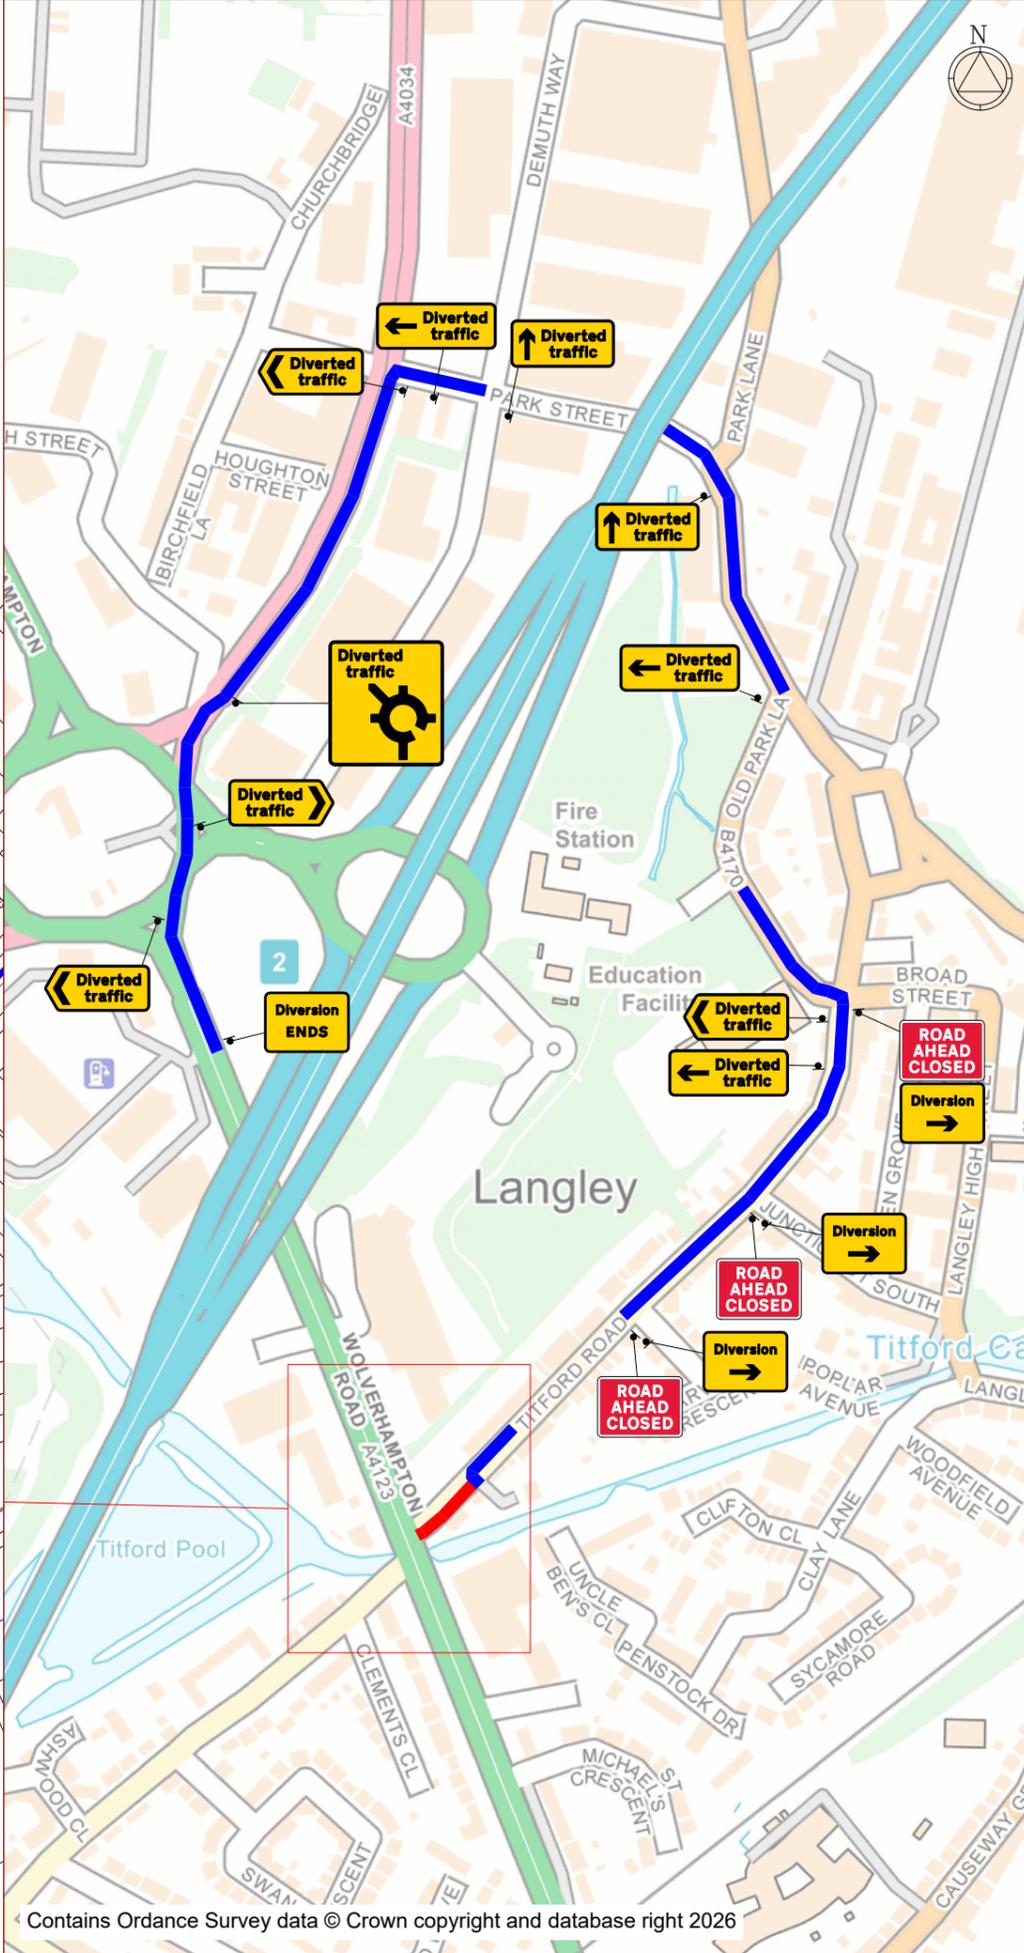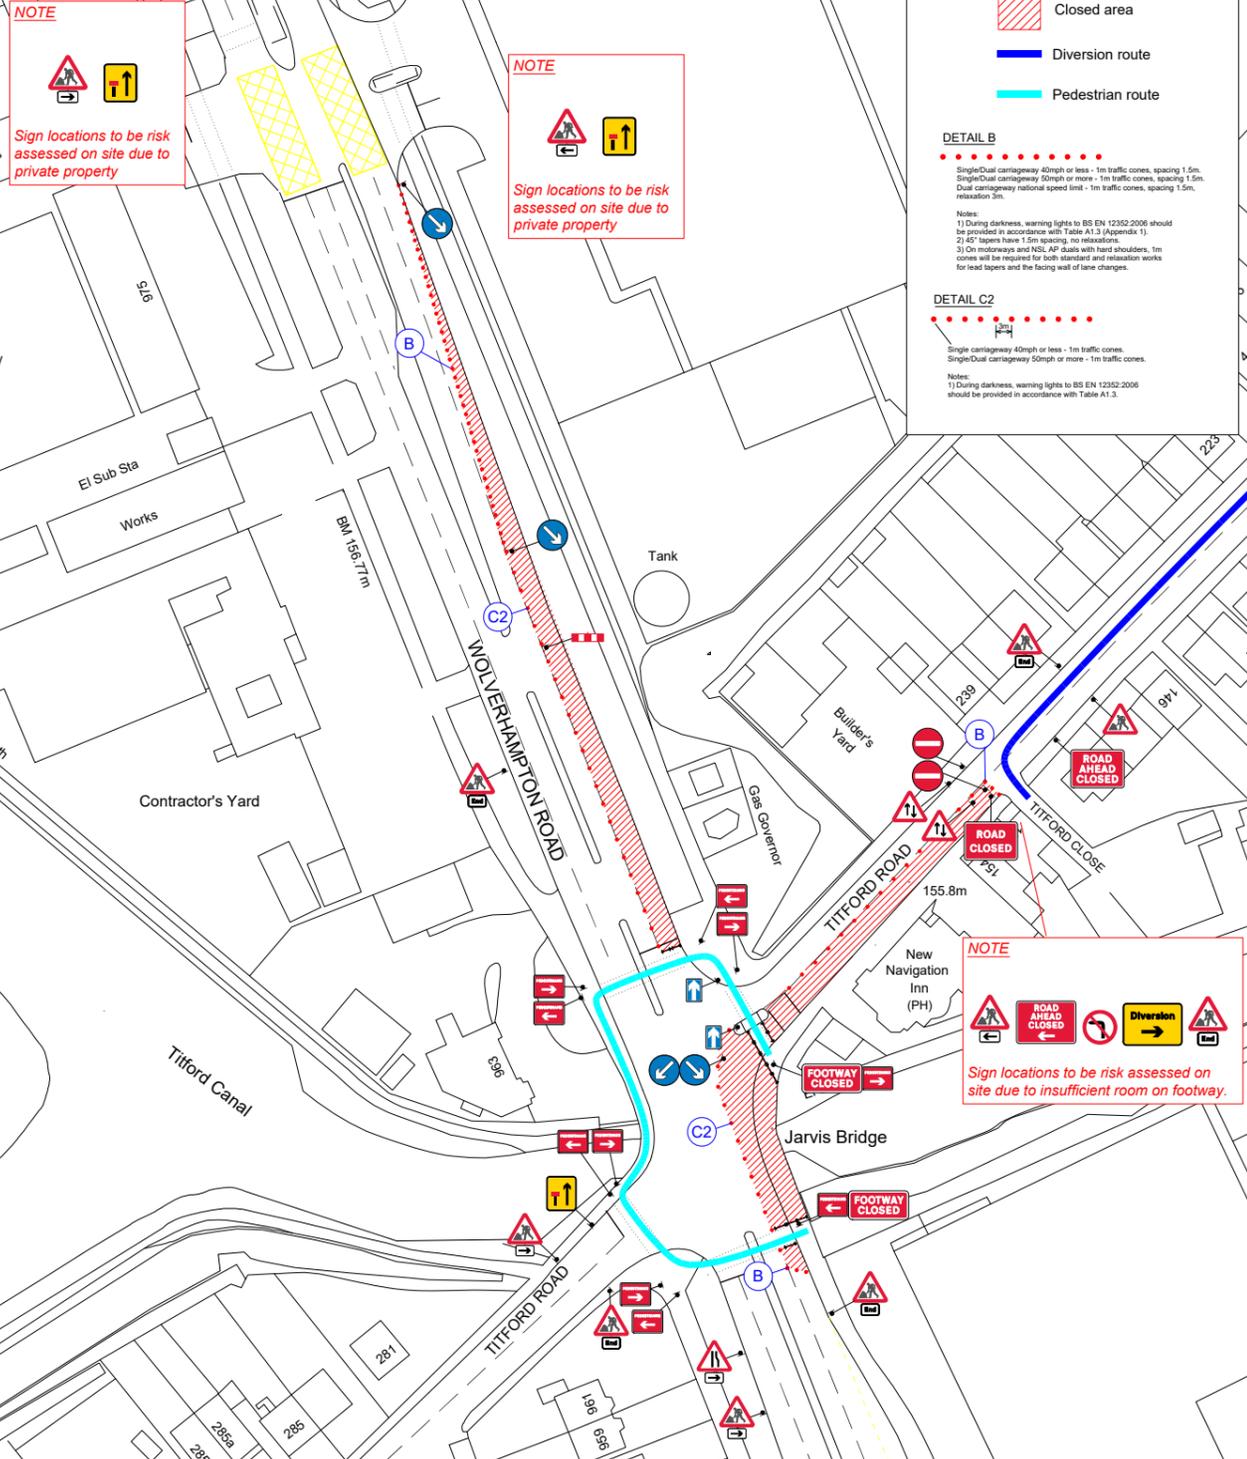

KIT LIST

Qty: 2 Ref: 103 FOOTWAY CLOSED	
Qty: 1 Ref: 103 ROAD AHEAD CLOSED LEFT	
Qty: 1 Ref: 2102 Best of temporary diversion route	
Qty: 1 Ref: 2103 Best of temporary diversion route	
Qty: 2 Ref: 2103 Direction of temporary diversion route from junction ahead	
Qty: 1 Ref: 2103 Direction of temporary diversion route from junction ahead	
Qty: 1 Ref: 2104 Direction of temporary diversion route	
Qty: 1 Ref: 2104 Direction of temporary diversion route	
Qty: 1 Ref: 2106 Roundabout ahead leading to temporary diversion route	
Qty: 1 Ref: 217 Temporary diversion on one side only ahead - right	
Qty: 1 Ref: 217 Temporary diversion	
Qty: 2 Ref: 213 Direction to forward left	
Qty: 4 Ref: 213 Direction to forward right	
Qty: 1 Ref: 610 Roundabout	
Qty: 1 Ref: 610 Roundabout	
Qty: 1 Ref: 613 No left turn	
Qty: 2 Ref: 614 No entry	
Qty: 1 Ref: 615 No right turn	
Qty: 1 Ref: 615 No right turn	
Qty: 11 Ref: 700 Road works ahead	
Qty: 1 Ref: 1030-1030-1030 National of temporary hazard ahead - Road Ahead Closed	
Qty: 1 Ref: 1030-1030-1030 National of temporary hazard ahead - Road Ahead Closed	
Qty: 1 Ref: 2106 Pedestrian diversion left	
Qty: 1 Ref: 2106 Pedestrian diversion right	
Qty: 1 Ref: 700 Lane closure barrier	
Qty: 1 Ref: 700 Lane closure barrier	
Qty: 1 Ref: 700 Temporary work availability	
Qty: 3 Ref: 700-1 Temporary work availability	

Rev	Description	By	Chkd	Date
Revisions				

Client
nationalgrid

Project
Wolverhampton Road Jnc Titford Road,
Sandwell, B69 4QE
Grid Ref: 398829 , 287834

Title
Lane 1 Closure with
Road Closure & Diversion



Design: LG	Drawn: HJS	Chkd: LG
Date: 12/03/26	Date: 12/03/26	Date: 12/03/26
Scale: NTS @ A3	Status:	
Drawing No 49493.001	Rev:	