



# SWITCH OF WORKS

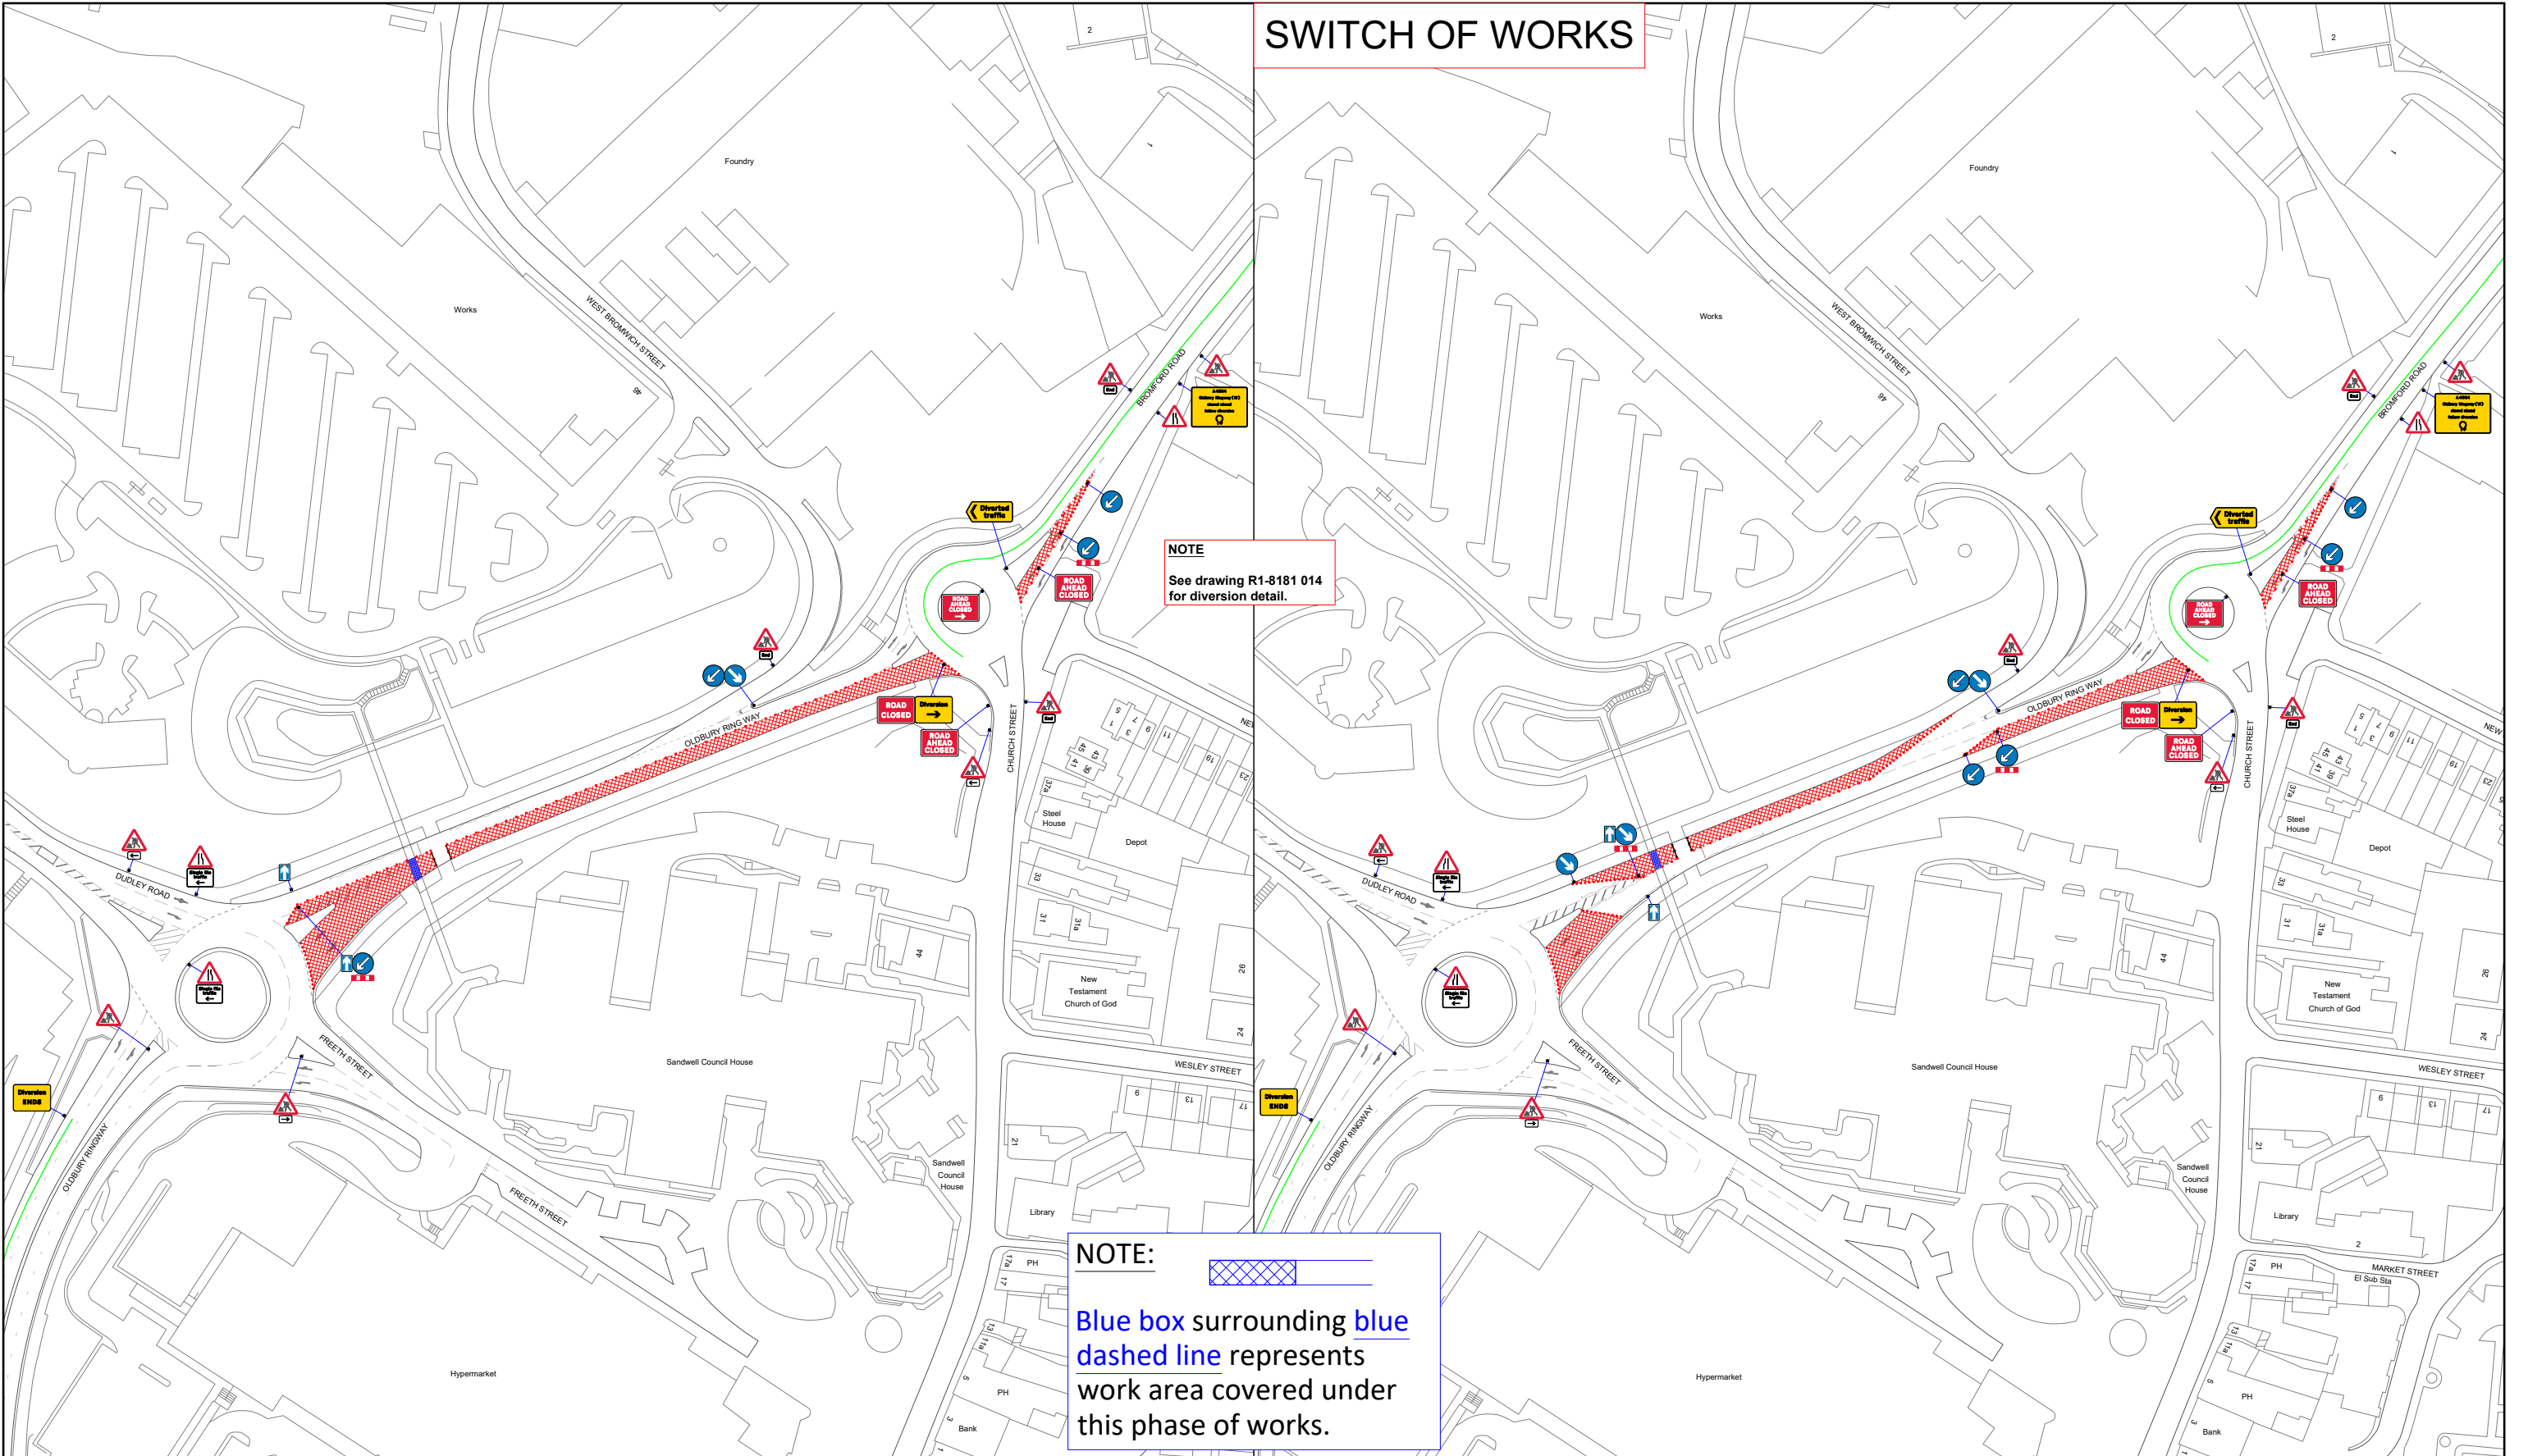

**NOTE**  
See drawing R1-8181 014 for diversion detail.





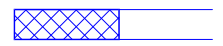





**NOTE:**   
Blue box surrounding blue dashed line represents work area covered under this phase of works.

Working in Partnership

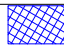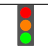

Unit 2 Brabazon Court | Borman | Lichfield Road  
Industrial Estate | Tamworth | B79 7TA  
Tel: 0121 289 4222 | Enquiries@routeonetm.com

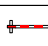Copyright reserved. RouteOne Traffic Management Ltd  
Not to be reproduced unless by written authorisation.

Key :		Notes :		Client : Haystoun	
	WORK AREA		TEMP LIGHT	Min width of sideways safety zone (S)	0.5 m
	CLOSED AREA		TEMP PEDLIGHT	Min length of longways clearance (L)	0.5 m
	DIVERSION			Speed of the road(s)	
	CONE				
	PED BARRIER				
	TEMP SIGN				
	BUS STOP				
				Date: 30/09/2025	Scale: NTS
				Drawn by: PR	Checked by: DP
				Scheme Number: R1-8181	Drawing Number: 001
					Paper: A3
					Approved by: DV
					Revision: A

Drawing Title: Proposed Partial road closure detail (1 of 2)  
A4034 Oldbury Ringway, Oldbury, B69 3DE