


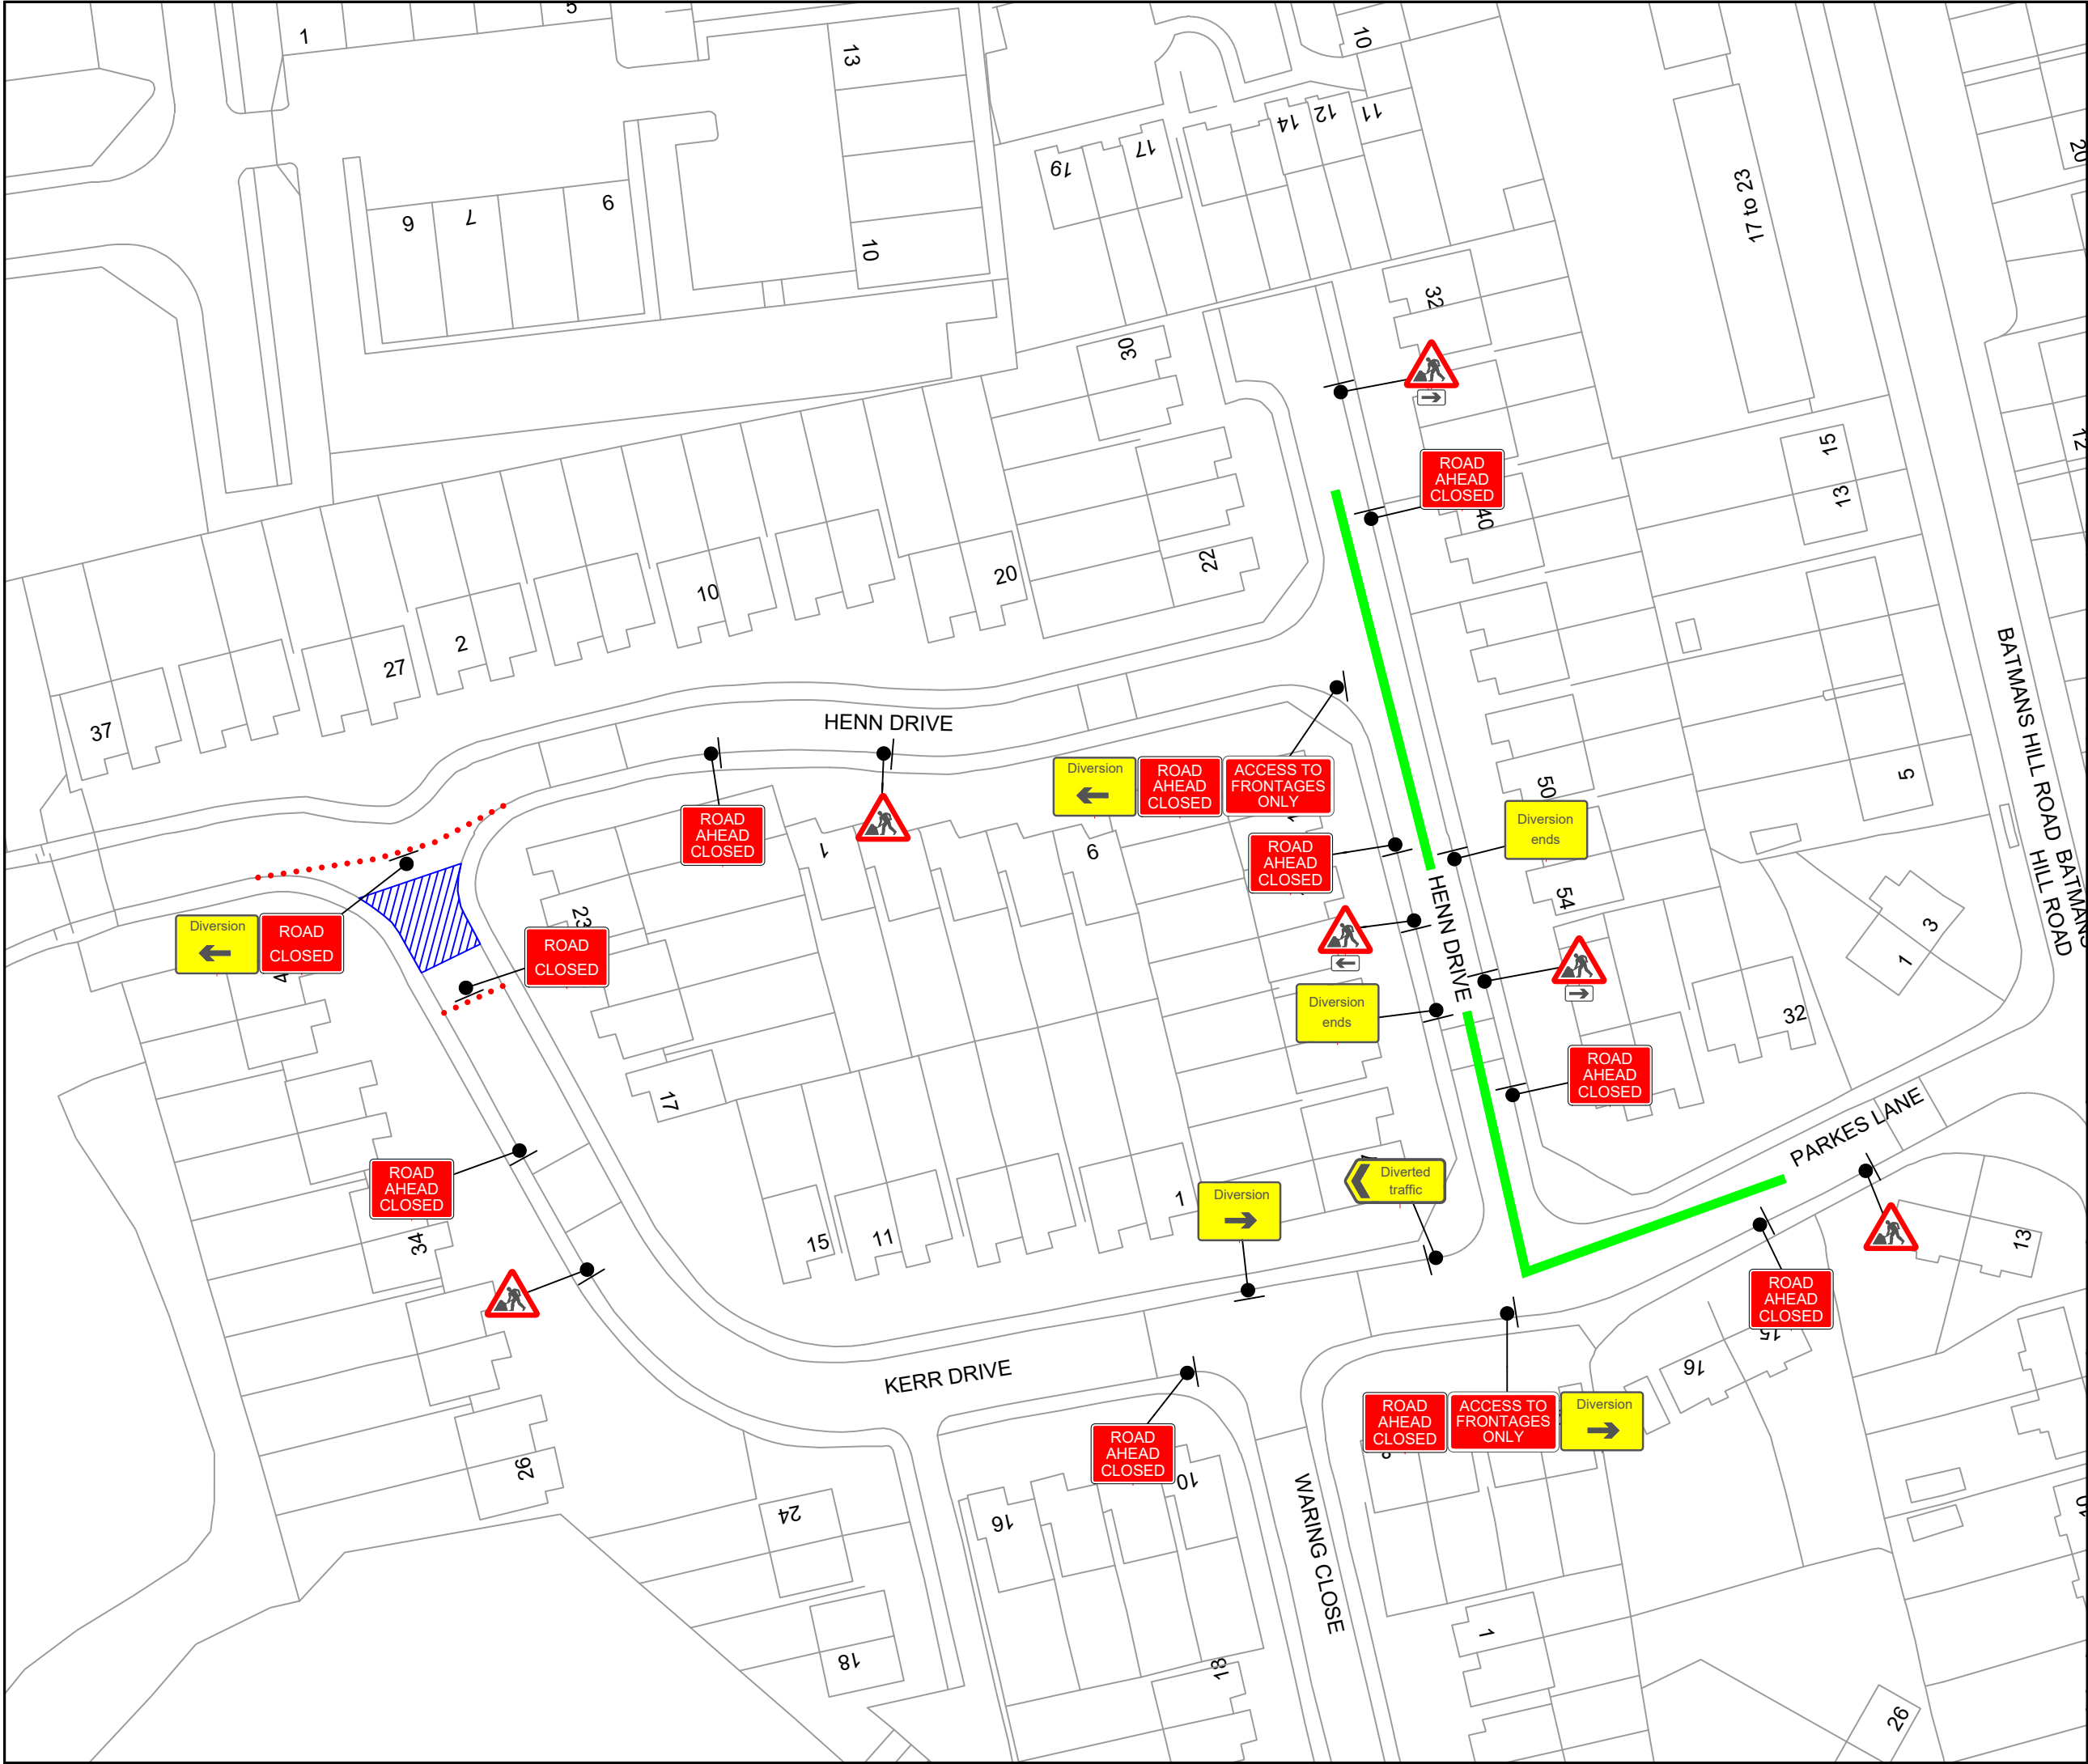

KEY		Cone
		Sign
		Work area
		Diversion route
Sign Count 26		
Diversion Route		
Clockwise Diversion		
Henn Drive		
Anti-Clockwise Diversion		
Henn Drive		
Min width of sideways safety zone (S)		0.5 m
Min length of longways clearance (L)		0.5 m
Speed of the road		30
-	--	-
Rev	Description	By Chk Date
Revisions		
Client:		
OnSite		
Project:		
Kerr Drive, Tipton, DY4 9NP Grid Ref: (x)395325 ; (y)293995		
Title:		
Road Closure And Diversion		
DOOCEY Traffic Management		
Design: SH	Drawn: SH	Chkd: OP
Date: 23/09/25	Date: 23/09/25	Date: 23/09/25
Scale: A3 - NTS	Status: Proposed	
Drawing No		Rev:
DTM7767 - 001		-