


PLEASE DO NOT MODIFY OR DUPLICATE WITHOUT PRIOR PERMISSION FROM HEADWAY TRAFFIC MANAGEMENT

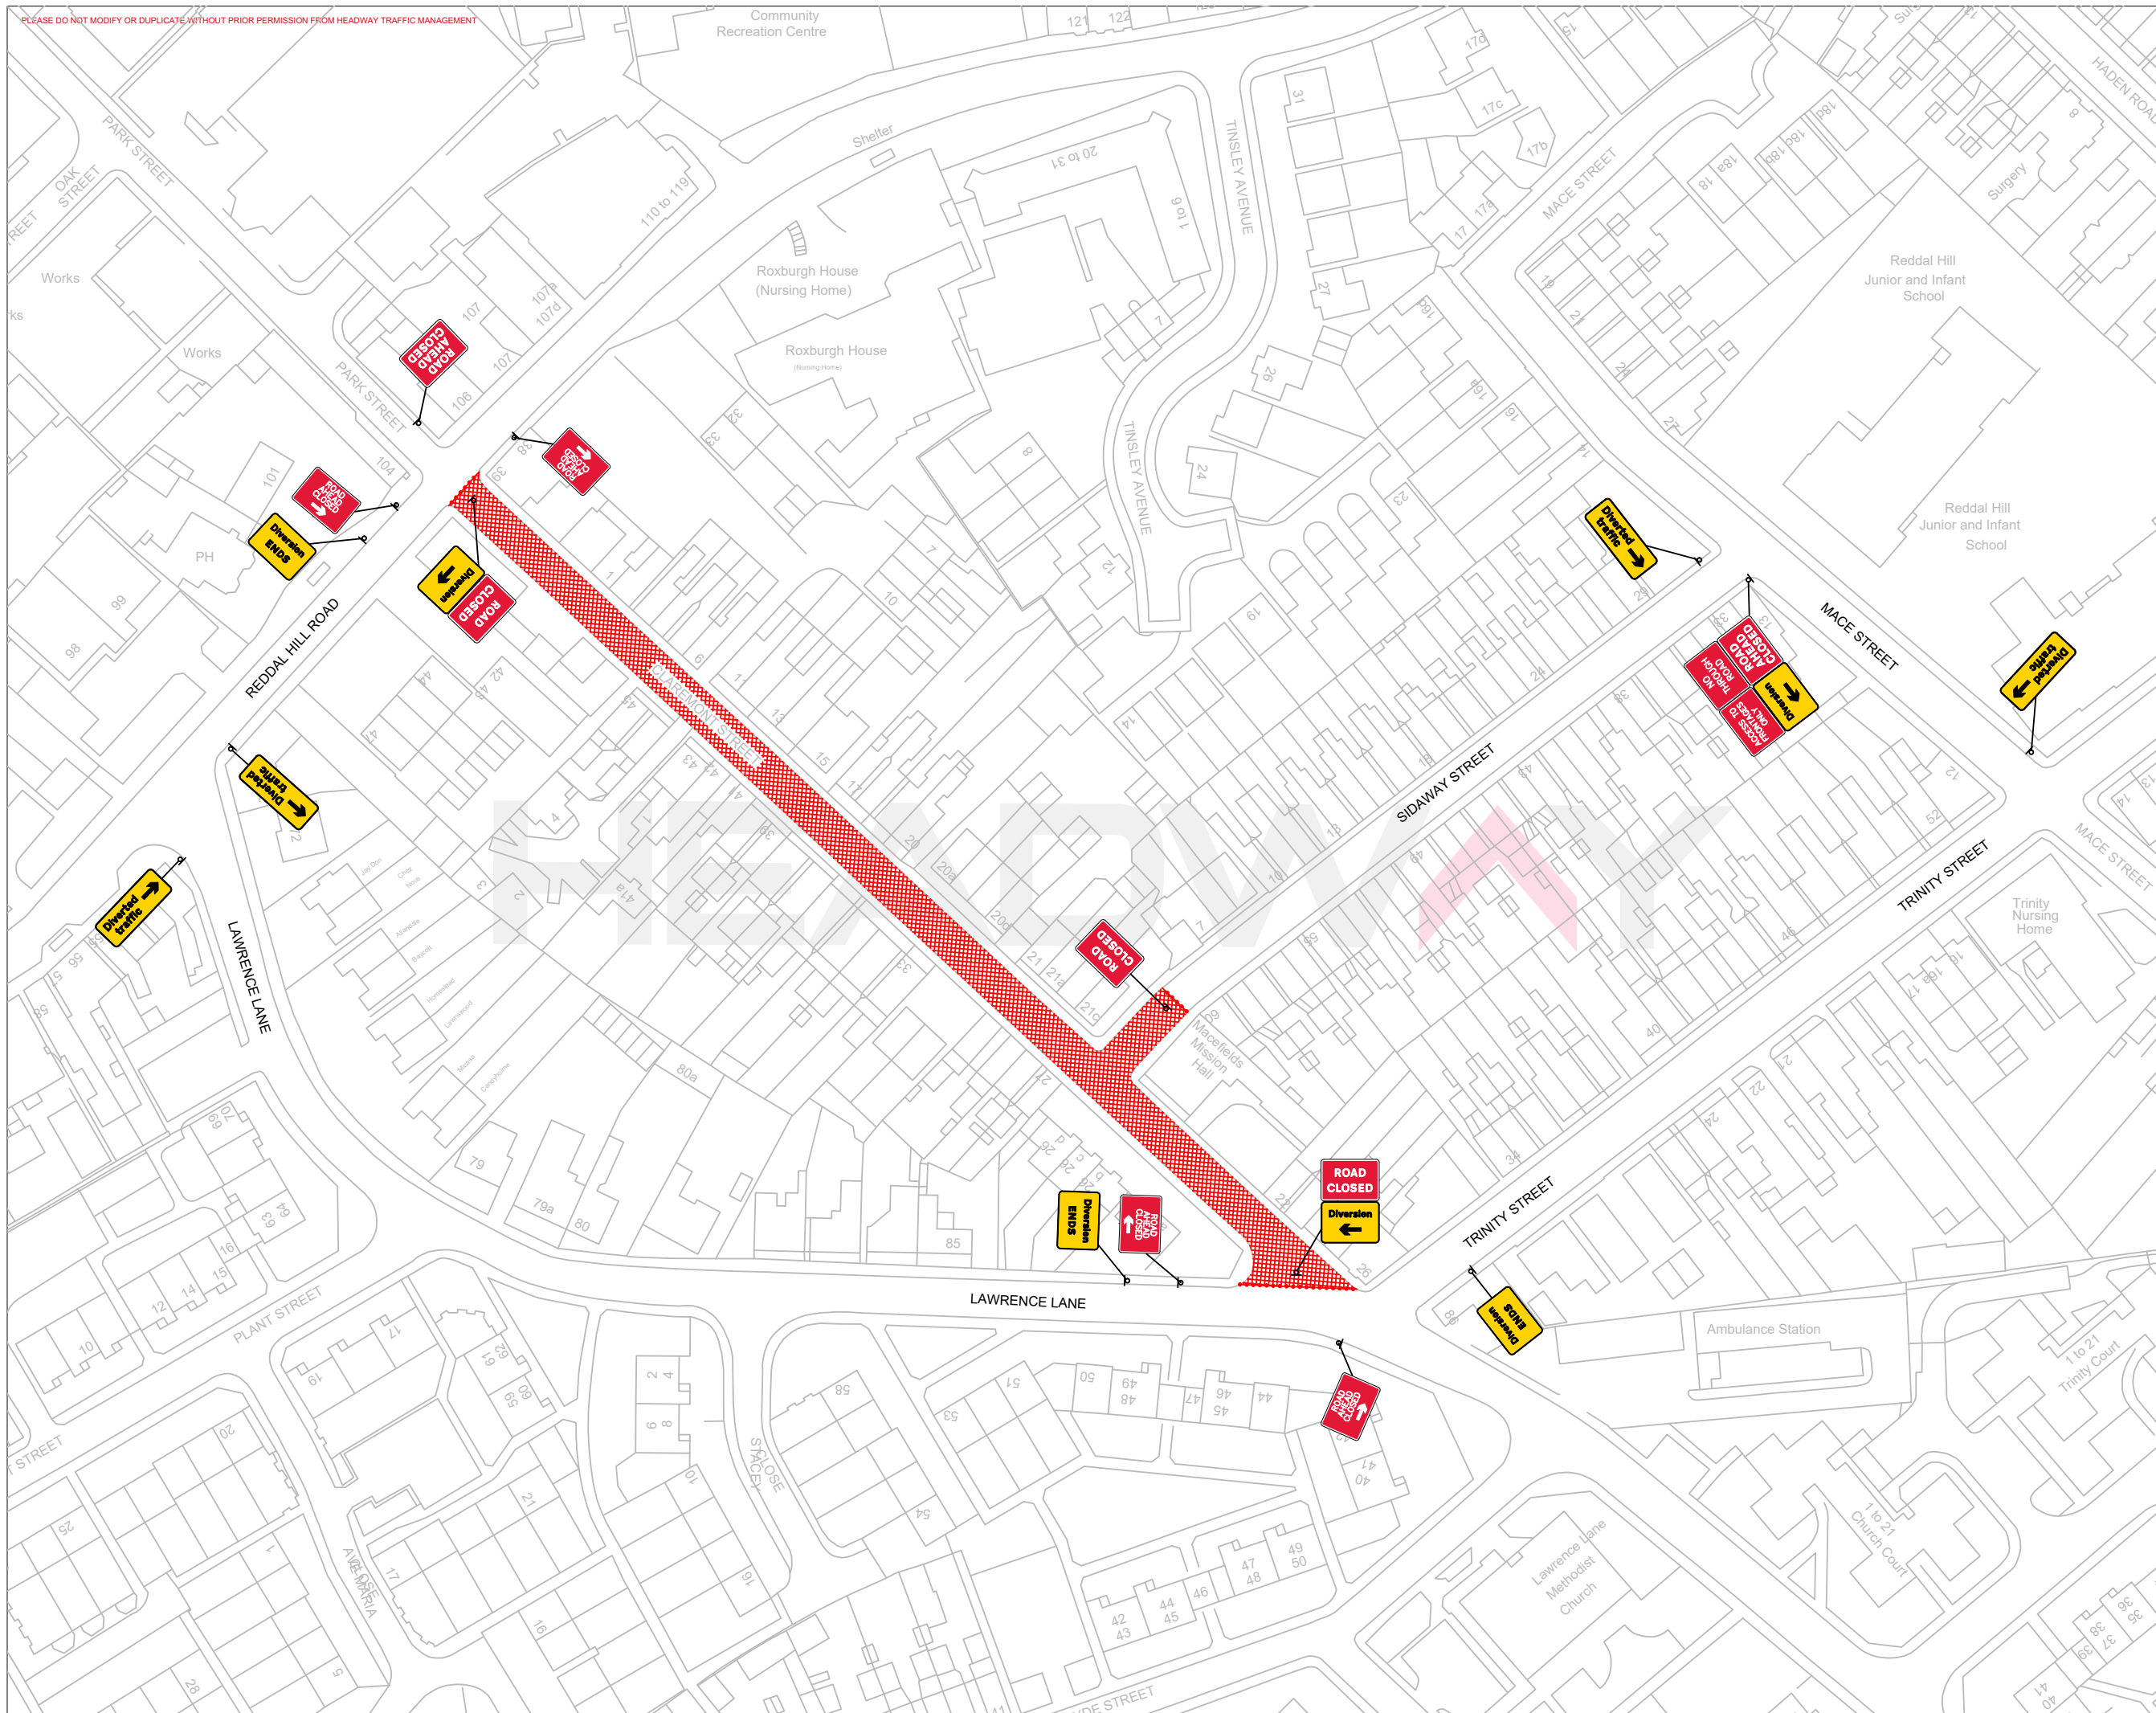

NOTES:
 ALL TRAFFIC MANAGEMENT TO BE IN ACCORDANCE WITH 'SAFETY AT STREETWORKS & ROADWORKS' AND THE TSRGD 2016, AND INSTALLATION, MAINTENANCE AND DISMANTLE METHODS MUST COMPLY WITH HEADWAY TRAFFIC MANAGEMENT'S RELEVANT METHOD STATEMENT(S).



Contractor to supply and install footway/footpath closure signage.



PROJECT:
Road Closure Diversion

SITE ADDRESS:
Claremont Street, Cradley Heath B64 6HH

DRAWN BY: L.Sanders	DATE: 08/01/2026
CHECKED BY: C.Moran	OUR REF:
REF:	REVISION: