
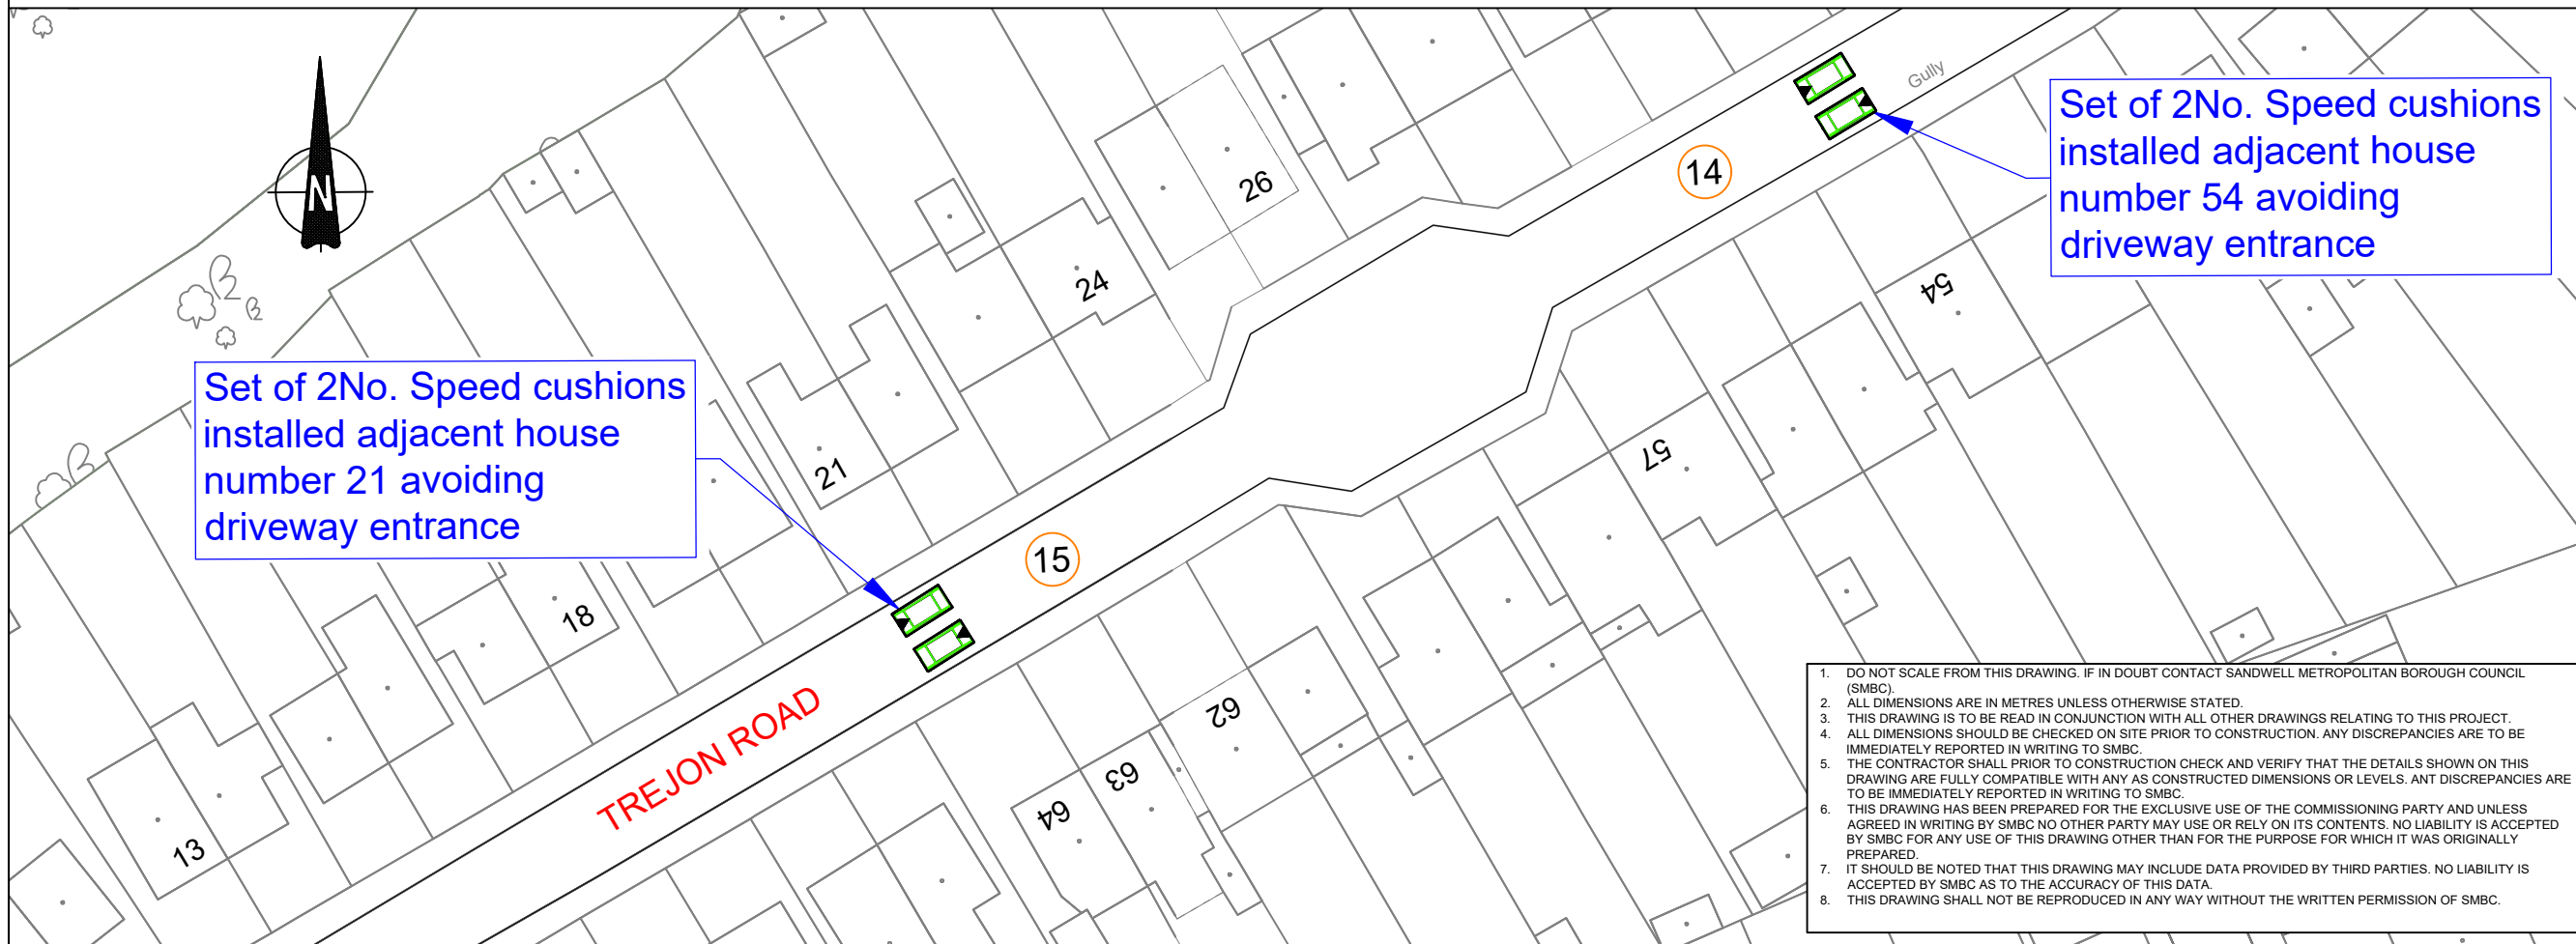


© Crown copyright and database rights 2012
Ordnance Survey Licence No AC000824500

IMPORTANT
The Contractor will be responsible for setting out the work. All dimensions must be obtained from or checked on site. Figured dimensions to be used in preference to scale.

- NOTES**
- For speed cushions, refer to SMBC standard detail drawings SD 700-06.
 - For speed cushion installation, every attempt should be made to AVOID any driveways, where possible

KEY
② Location Number (Road Speed Cushions). Refer to table

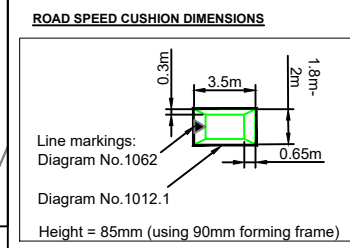

Service Director Economy & Regeneration
Tammy Stokes
Sandwell Council House
Freeth Street Oldbury
West Midlands B69 3DE
E-mail: Highways@sandwell.gov.uk

PROJECT
COMMUNITY CONCERN SCHEME – TRAFFIC CALMING

LOCATION
HARCOURT RD, CODSALL RD & TREJON RD – CRADLEY HEATH

DRAWING TITLE
GENERAL ARRANGEMENT – Sheet 4 of 5

SCALE 1:250m

ISSUED BY S.CHADWICK

DATE OCTOBER 2025

DRAWN BY JF

DRAWING No 43813 S/1